



E. 823400

E. 823500

E. 823600

E. 823700

E. 823800


LEGEND:

- RAILWAY PROTECTION BOUNDARY
- MTR STATION ABOVE GROUND ENTRANCES
- MTR UNDERGROUND STRUCTURES/TUNNELS
- MTR VENTILATION SHAFTS
- MTR ABOVE GROUND STRUCTURES/VIADUCTS
- LINE DRAINAGE SUMP
- ABANDONED ACCESS ADIT & SHAFT
- STRUCTURES LESS THAN 1m BELOW GROUND
- STRUCTURES 1m TO 3m BELOW GROUND
- WELL WATER FEED SYSTEM
- MTR COOLING WATER MAINS
- DRAINAGE
- WATER PIPE
- RAILWAY FENCE
- COMMUNICATION CONTROL CABLE
- 2 NOS. 3.3KV POWER CABLE
- TRACK CENTRE LINE

THE RAILWAY PROTECTION BOUNDARY TERMINATES
ALONG THE HKSAR BOUNDARY
(FOR IDENTIFICATION PURPOSES ONLY) THE HKSAR
BOUNDARY SHALL HAVE THE POSITION AS DEFINED
IN THE INSTRUMENT 11 OF THE BASIC LAW OF THE
HONG KONG SPECIAL ADMINISTRATIVE REGION OF
THE PEOPLE'S REPUBLIC OF CHINA

SHAM CHUN RIVER (SHENZHEN HE)

深圳河

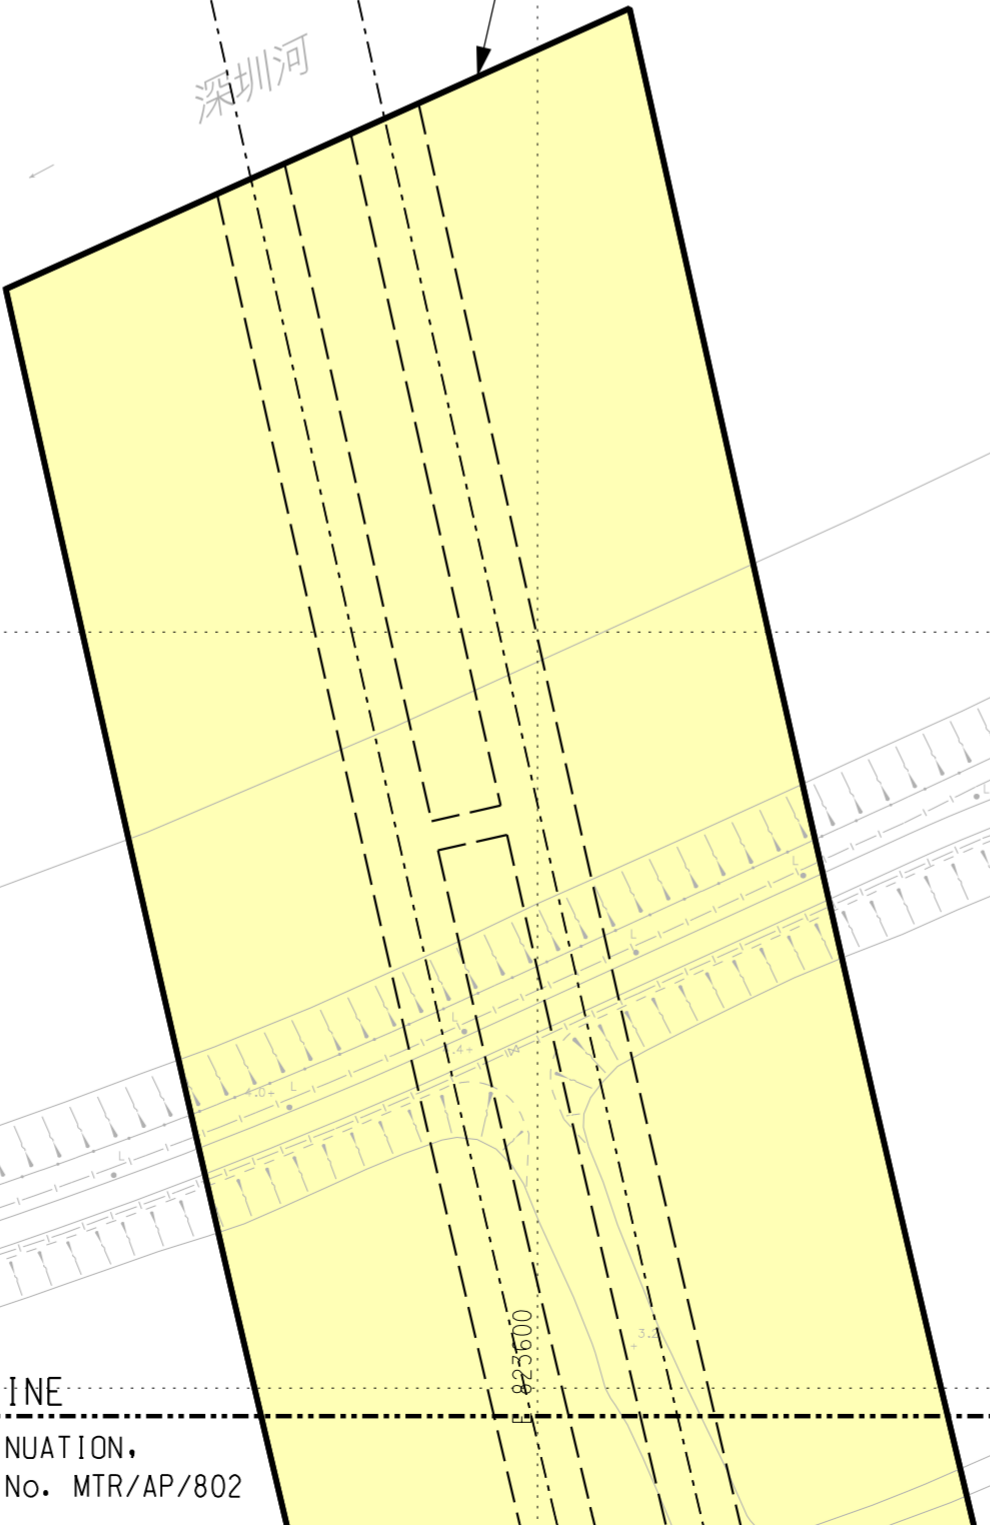

MATCH LINE
FOR CONTINUATION,
SEE DRG. No. MTR/AP/802

| REV. | DESCRIPTION | BY | DATE | APPROVED |
|---|-------------|--------------------------------------|------|----------|
| MTR CORPORATION RAILWAY PROTECTION AREA PLAN EXPRESS RAIL LINK HUANGGANG TO MAI PO | | | | |
| SCALE 1 : 1000 @ A2 | | DRAWING NO. MTR/AP/801 | | REV. A |
| DATE APR 2021 | | MTR CAD REFERENCE NO. MTR_AP_801.dgn | | |

PLOT DRG: G:\0A\Mstation\81.sss\WorkSpace\Ptctfy\PDF Color_600dpi_With_level_export_13227.pltcf9
 MODELNAME: Default PRINTED BY: pkrng 06/07/2021 10:33:56
 FILENAME: X:\OP\RP Plan\Area_Plan\HSR_RPAP\MTR_AP_801.dgn