
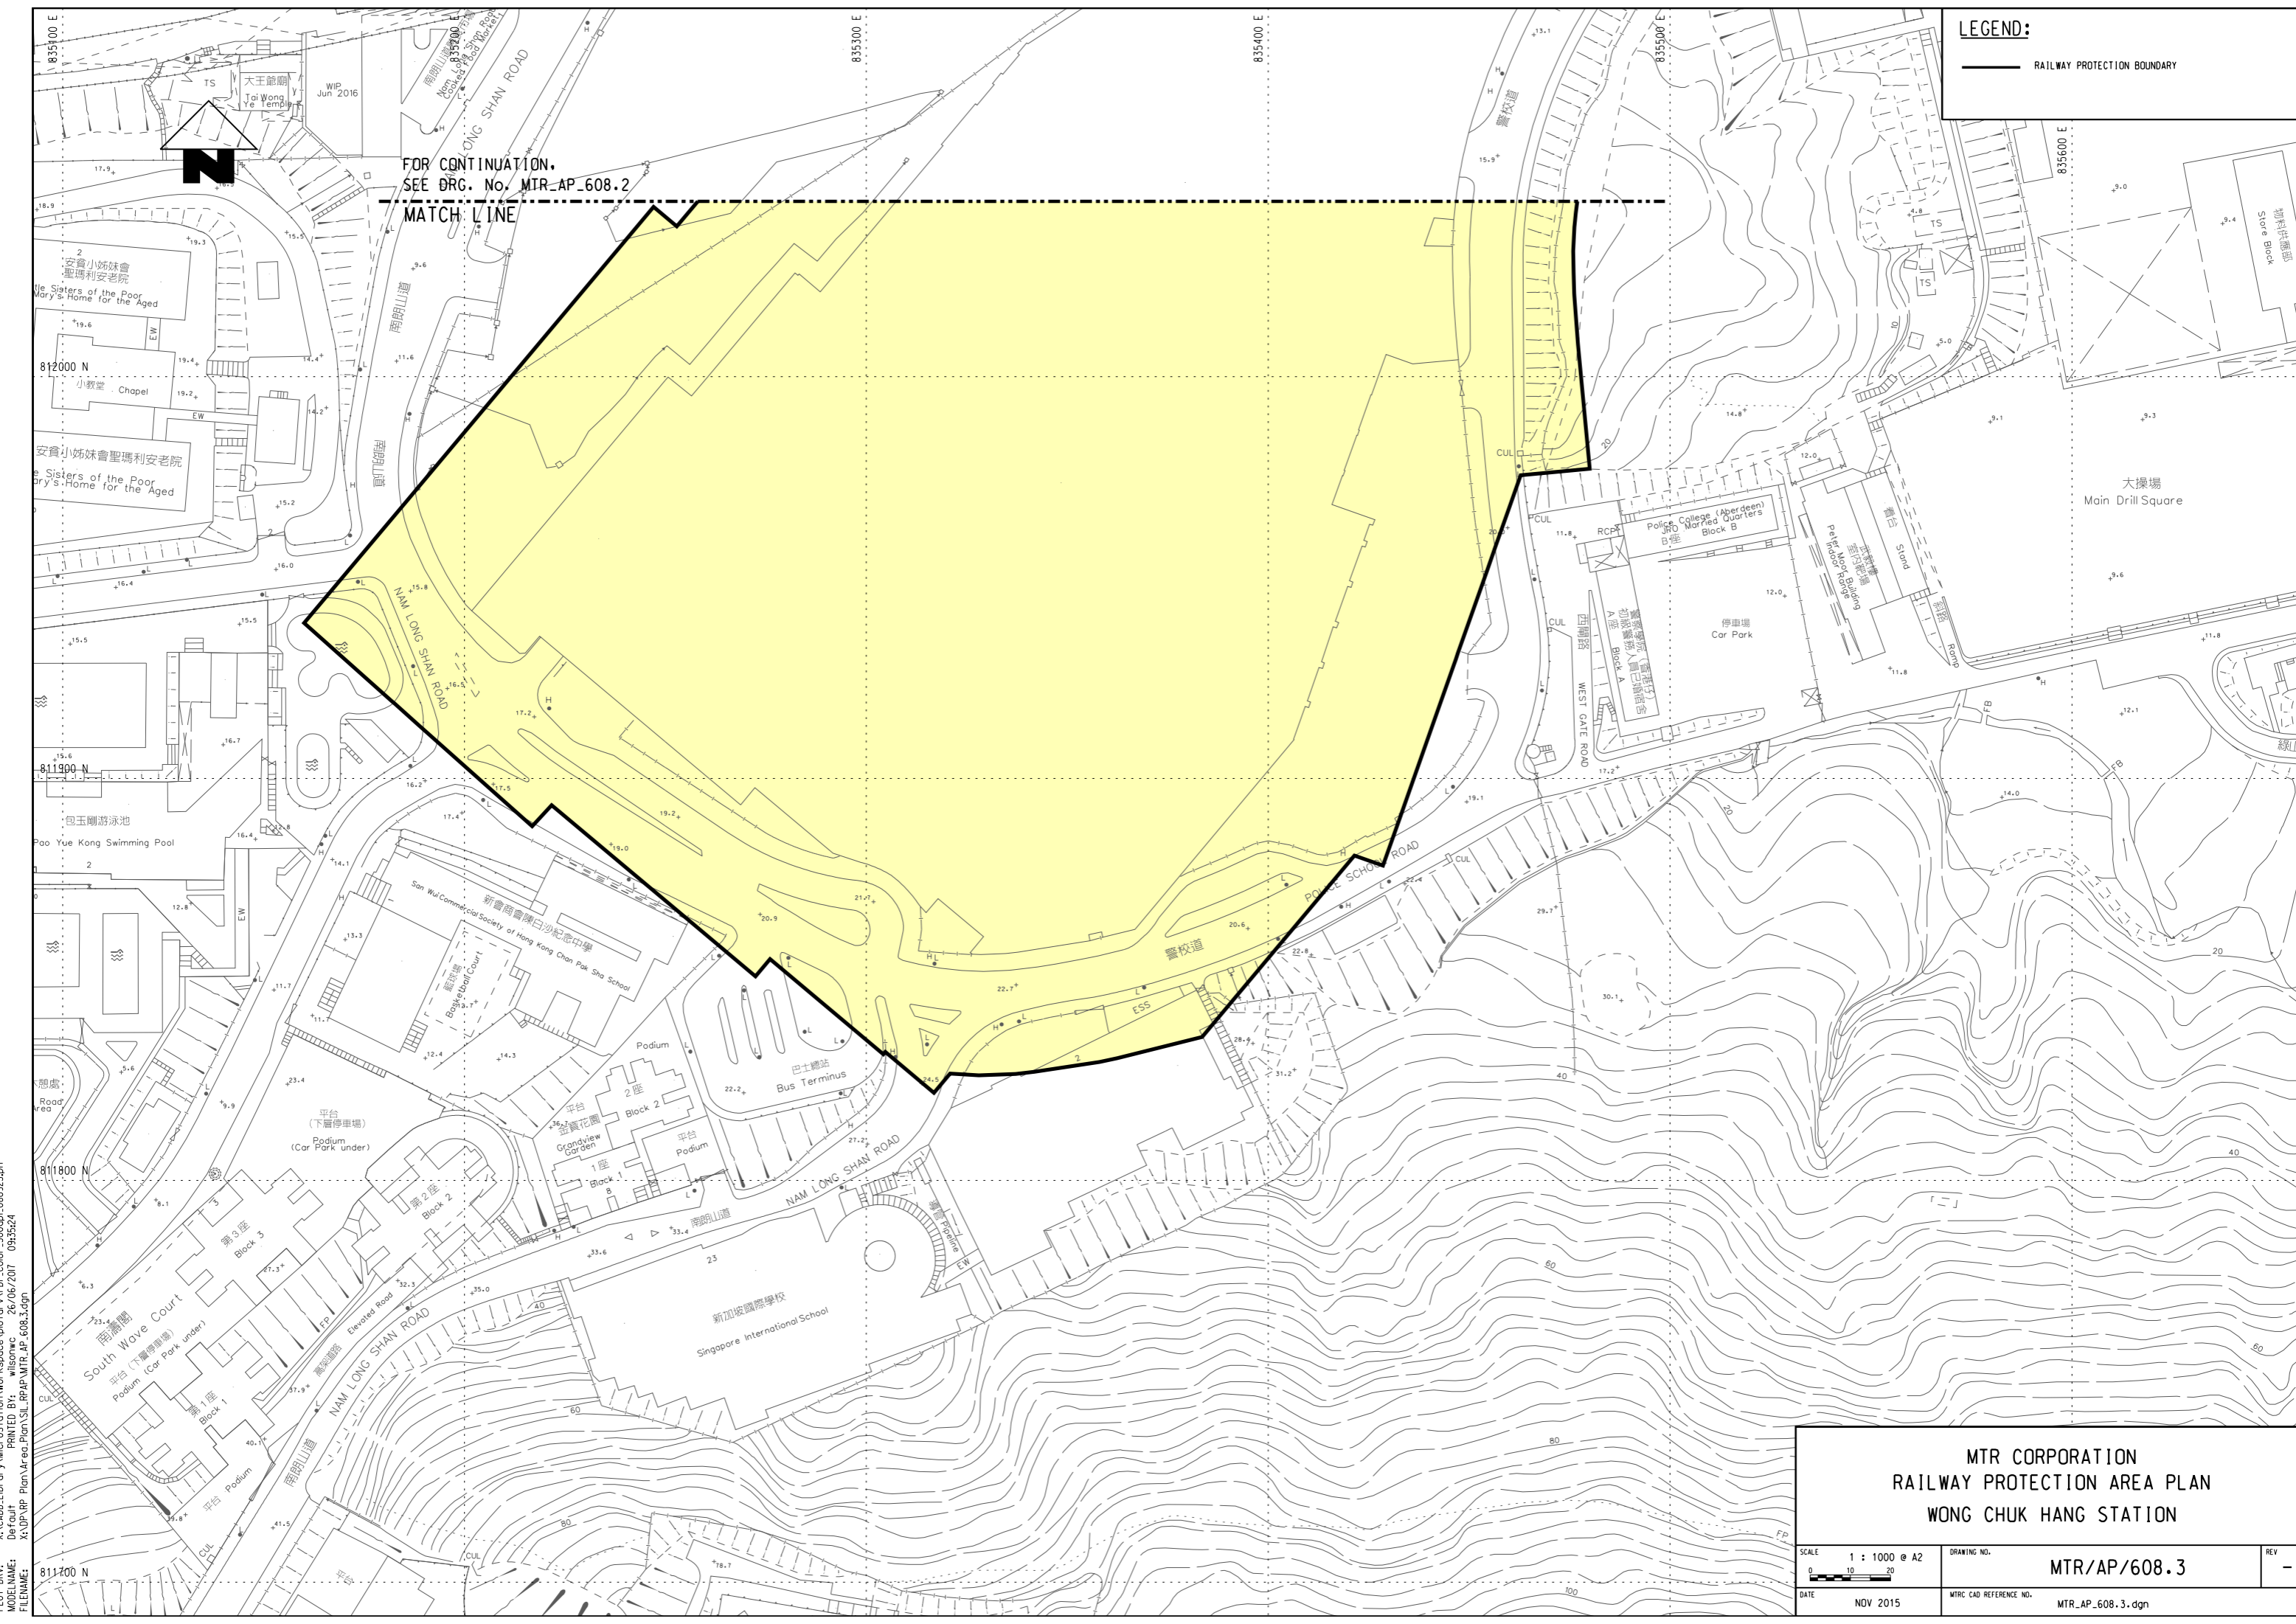


LEGEND:
 RAILWAY PROTECTION BOUNDARY

FOR CONTINUATION,
 SEE DRG. No. MTR-AP-608.2
 MATCH LINE

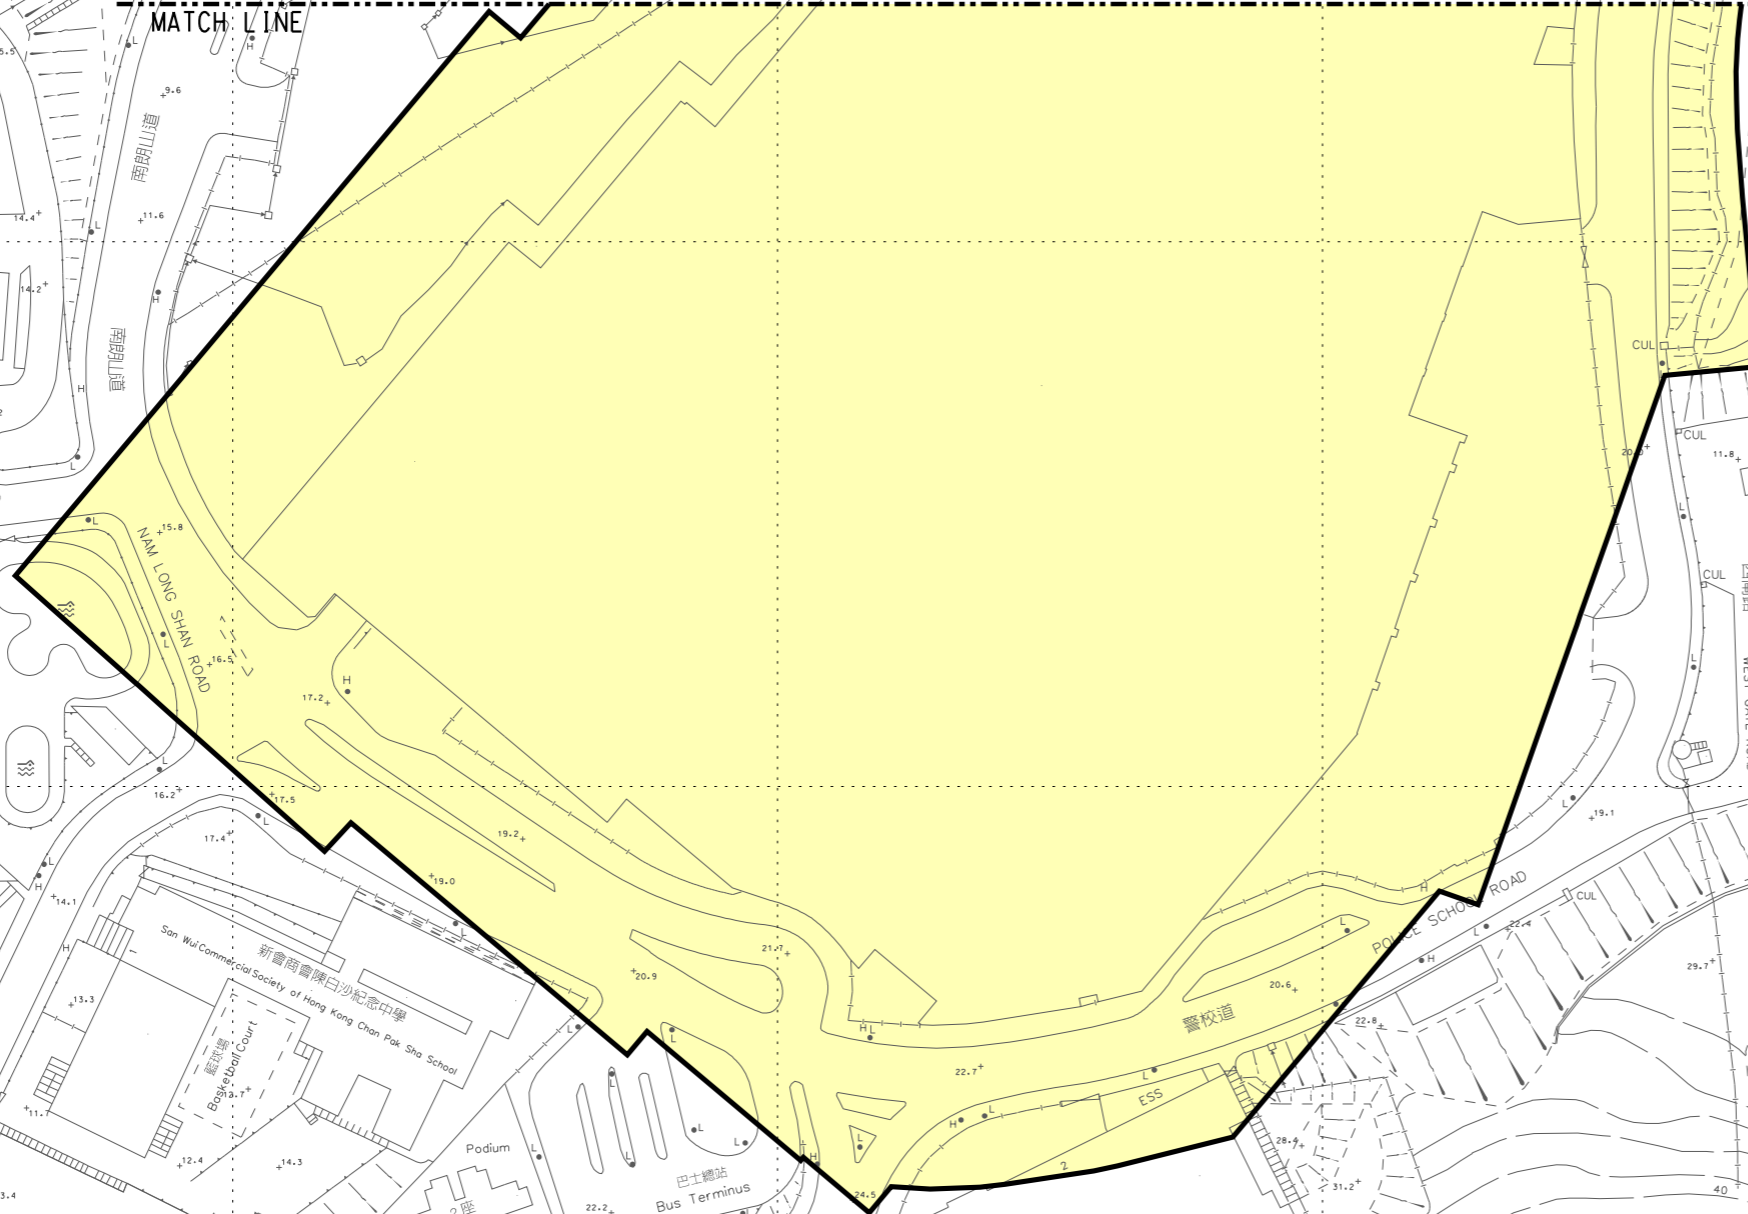

MTR CORPORATION
 RAILWAY PROTECTION AREA PLAN
 WONG CHUK HANG STATION

SCALE 1 : 1000 @ A2	DRAWING NO. MTR/AP/608.3	REV -
DATE NOV 2015	MTR CAD REFERENCE NO. MTR-AP-608.3.dgn	

PLOT DRW: X:\CADD_Library\MicroStation\Workspace\Plot\Draw\PDF_Color_300dpi_080923.dgn
 MODEL NAME: Default
 FILENAME: X:\DP\RP_Plan\Area_Plan\SL_PPAP\MTR-AP-608.3.dgn