


PLOT DRG: G:\0A\mstation\81_sss\workspace\Ptctg\PDF Color_600dpi\with_level\expor+13227.pltcf9
 MODELNAME: Defaul PRINTED BY: pkrng 06/07/2021 10:44:0
 FILENAME: X:\DPA\RP_Plan\Area_Plan\HSR_RPAP\MTR_AP_806.dgn

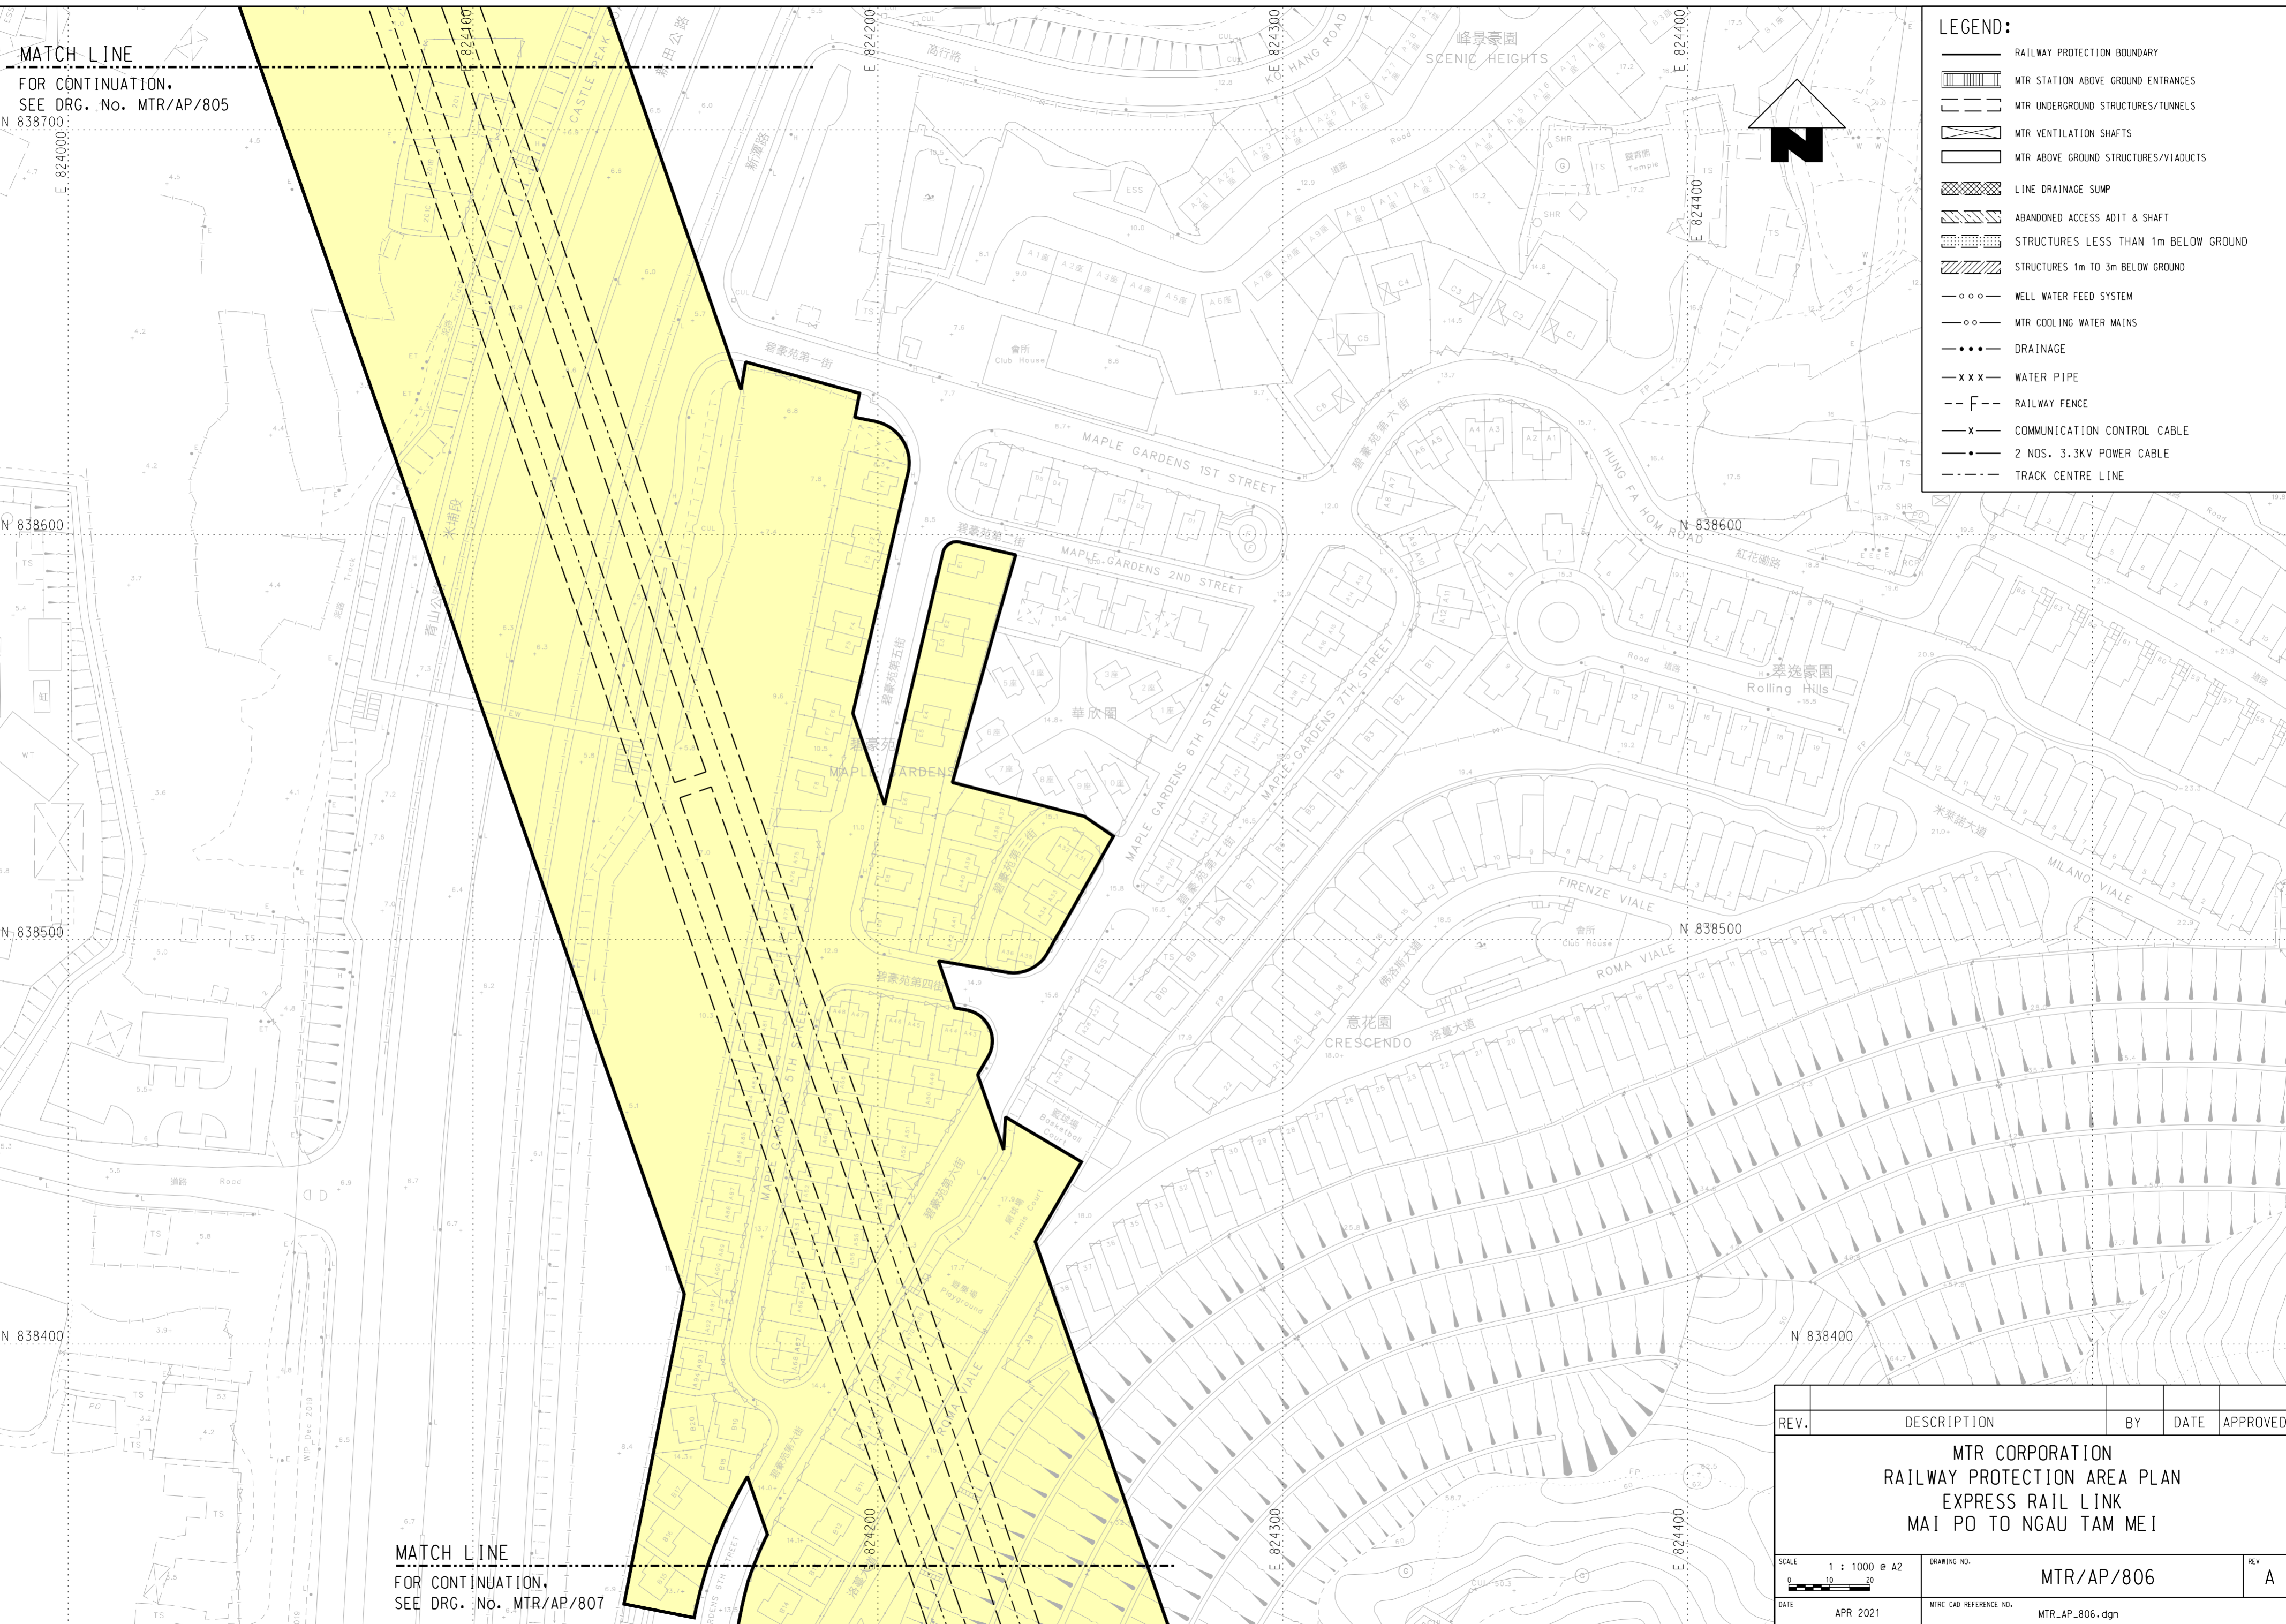

MATCH LINE
 FOR CONTINUATION,
 SEE DRG. No. MTR/AP/805
 N 838700

MATCH LINE
 FOR CONTINUATION,
 SEE DRG. No. MTR/AP/807

LEGEND:

- RAILWAY PROTECTION BOUNDARY
- MTR STATION ABOVE GROUND ENTRANCES
- MTR UNDERGROUND STRUCTURES/TUNNELS
- MTR VENTILATION SHAFTS
- MTR ABOVE GROUND STRUCTURES/VIADUCTS
- LINE DRAINAGE SUMP
- ABANDONED ACCESS ADIT & SHAFT
- STRUCTURES LESS THAN 1m BELOW GROUND
- STRUCTURES 1m TO 3m BELOW GROUND
- WELL WATER FEED SYSTEM
- MTR COOLING WATER MAINS
- DRAINAGE
- WATER PIPE
- RAILWAY FENCE
- COMMUNICATION CONTROL CABLE
- 2 NOS. 3.3KV POWER CABLE
- TRACK CENTRE LINE



REV.	DESCRIPTION	BY	DATE	APPROVED

**MTR CORPORATION
 RAILWAY PROTECTION AREA PLAN
 EXPRESS RAIL LINK
 MAI PO TO NGAU TAM MEI**

SCALE 1 : 1000 @ A2 0 10 20	DRAWING NO. MTR/AP/806	REV A
DATE APR 2021	MTR CAD REFERENCE NO. MTR_AP_806.dgn	