


PLOT DRG: G:\0A\mstation\81_sss\workspace\Pitctg\PDF Color_600dpi\with_level\expor+13227.pltcf
 MODELNAME: DeFault PRINTED BY: pkgg 06/07/2021 10:44:2
 FILENAME: X:\DPA\RP Plan\Area_Plan\HSR_PAP\MTR_AP_807.dgn

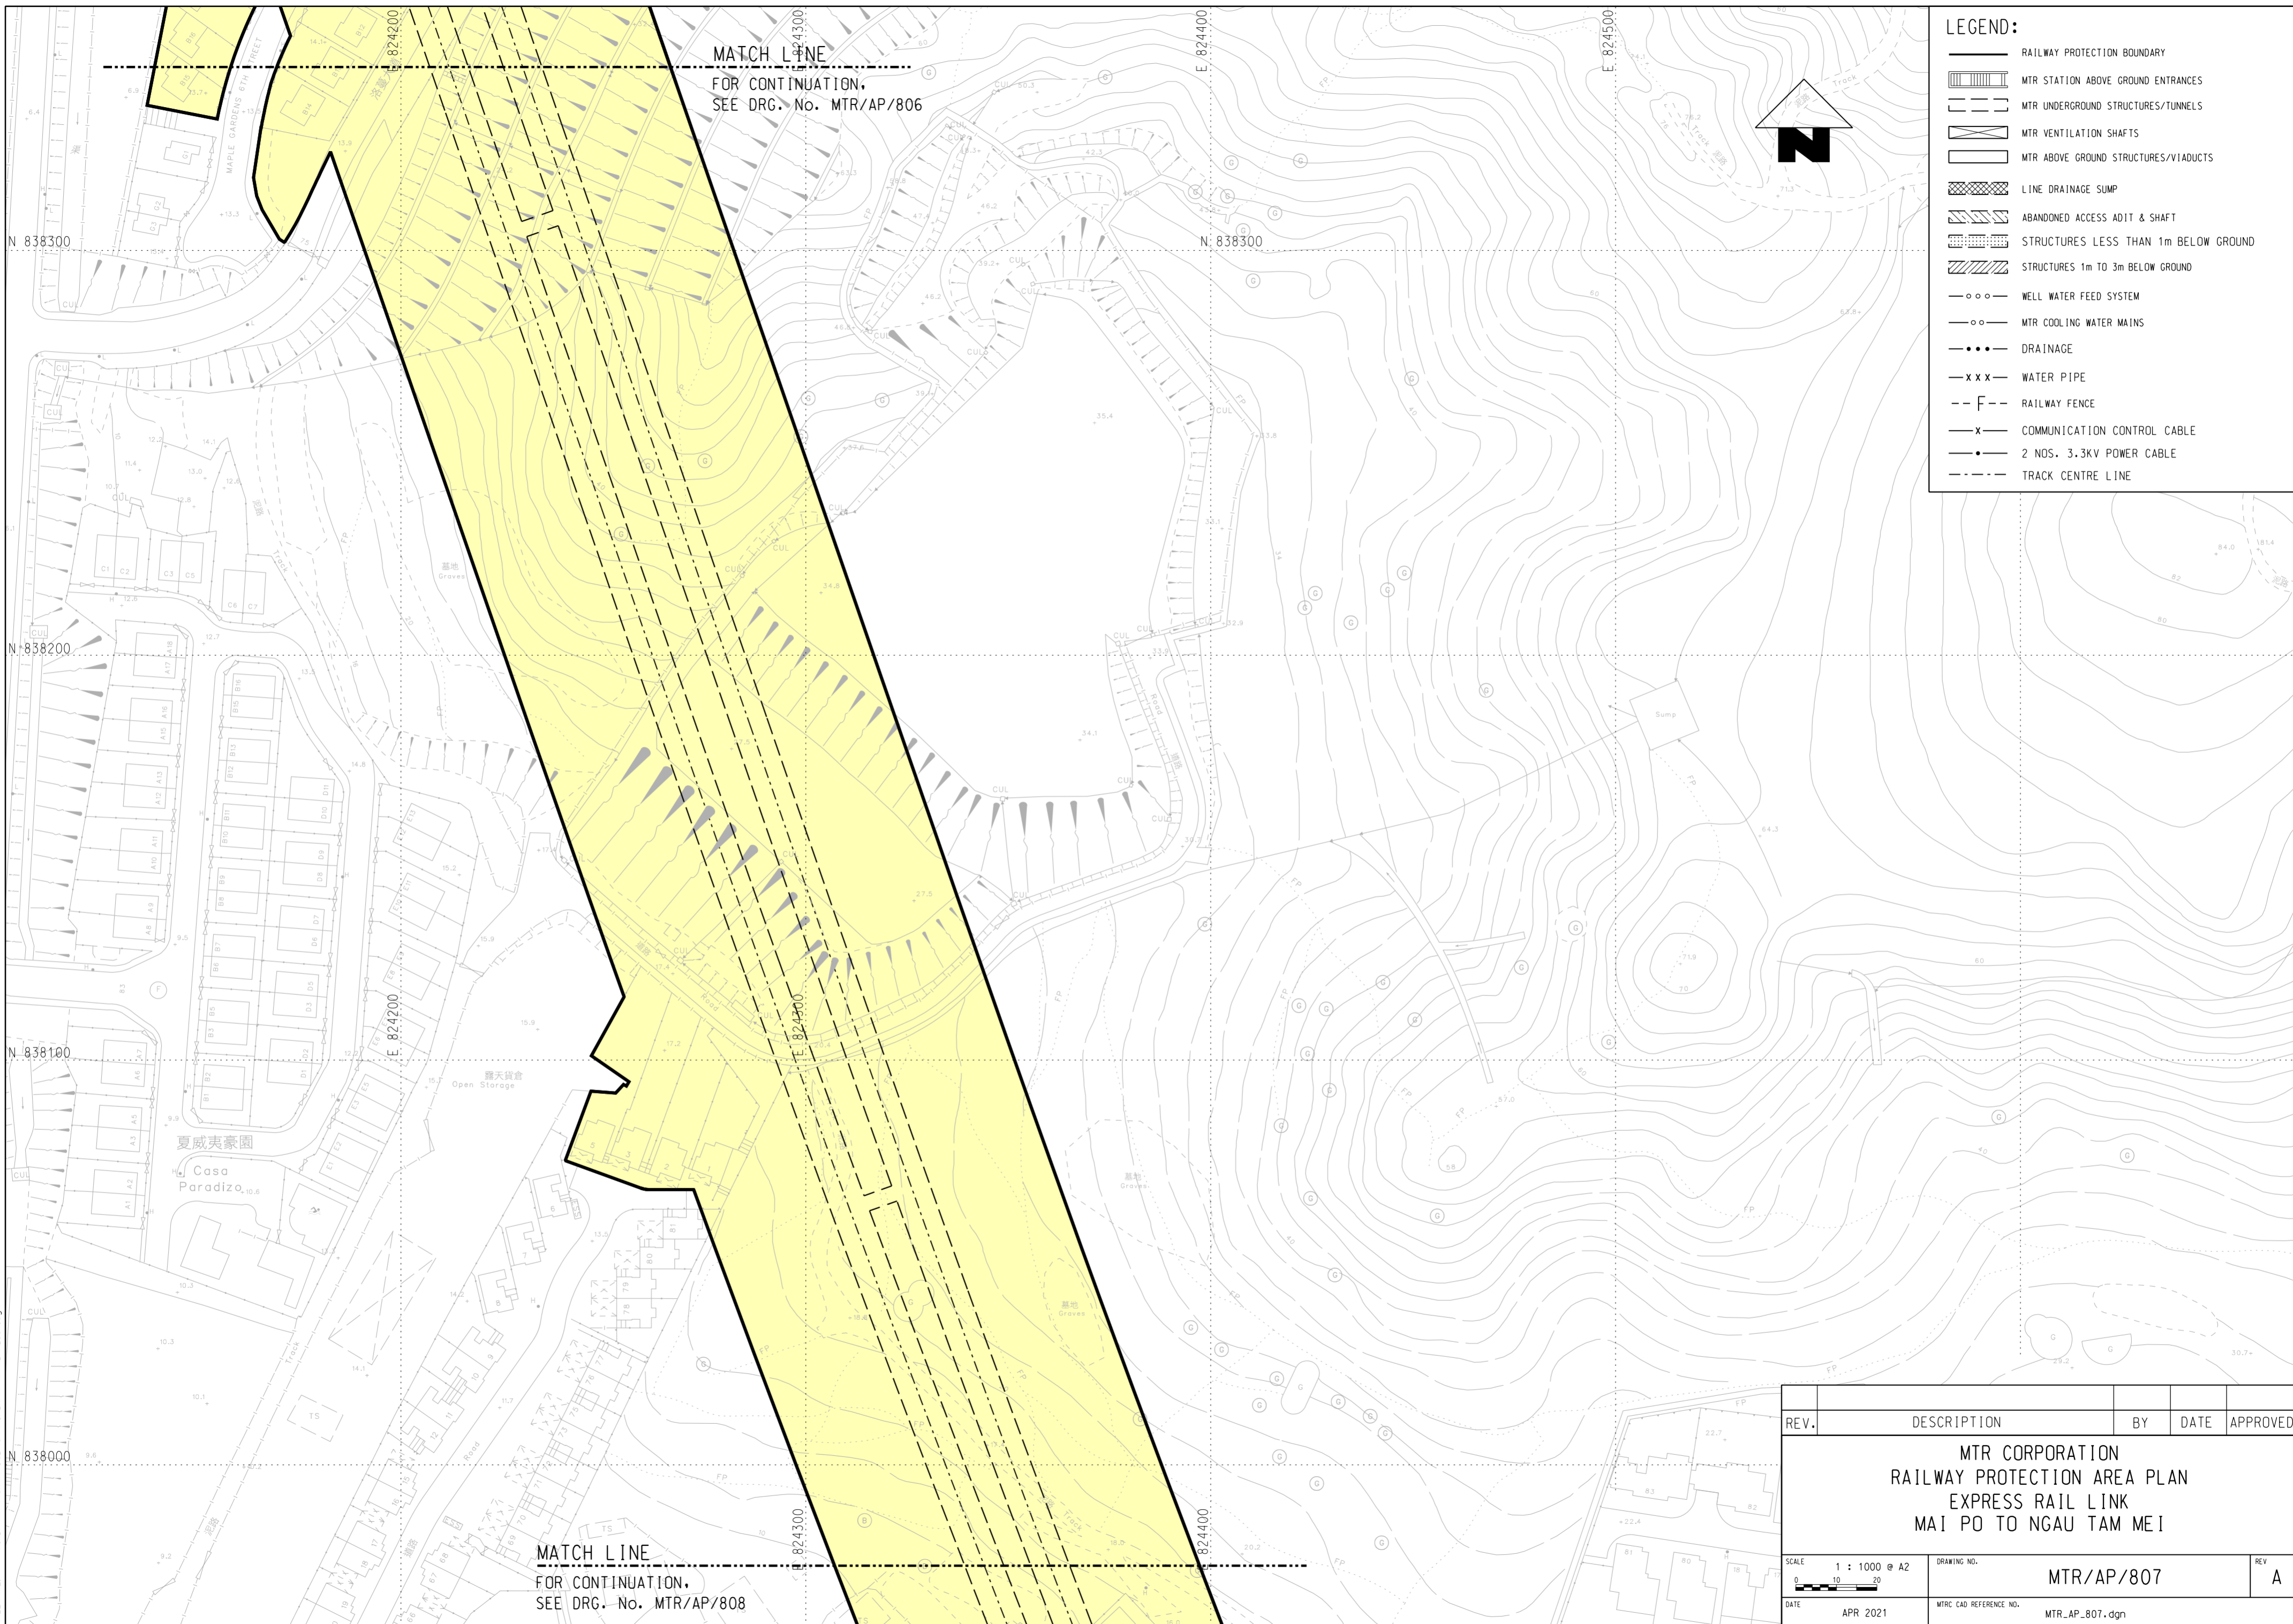

LEGEND:

- RAILWAY PROTECTION BOUNDARY
- MTR STATION ABOVE GROUND ENTRANCES
- MTR UNDERGROUND STRUCTURES/TUNNELS
- MTR VENTILATION SHAFTS
- MTR ABOVE GROUND STRUCTURES/VIADUCTS
- LINE DRAINAGE SUMP
- ABANDONED ACCESS ADIT & SHAFT
- STRUCTURES LESS THAN 1m BELOW GROUND
- STRUCTURES 1m TO 3m BELOW GROUND
- WELL WATER FEED SYSTEM
- MTR COOLING WATER MAINS
- DRAINAGE
- WATER PIPE
- RAILWAY FENCE
- COMMUNICATION CONTROL CABLE
- 2 NOS. 3.3KV POWER CABLE
- TRACK CENTRE LINE



MATCH LINE
 FOR CONTINUATION,
 SEE DRG. No. MTR/AP/806

MATCH LINE
 FOR CONTINUATION,
 SEE DRG. No. MTR/AP/808

REV.	DESCRIPTION	BY	DATE	APPROVED
MTR CORPORATION RAILWAY PROTECTION AREA PLAN EXPRESS RAIL LINK MAI PO TO NGAU TAM MEI				
SCALE 1 : 1000 @ A2		DRAWING NO. MTR/AP/807		REV. A
DATE APR 2021		MTR CAD REFERENCE NO. MTR_AP_807.dgn		