




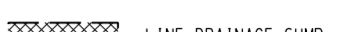

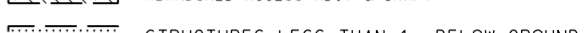


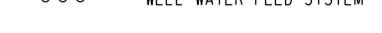

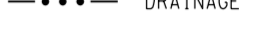
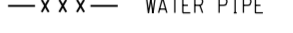



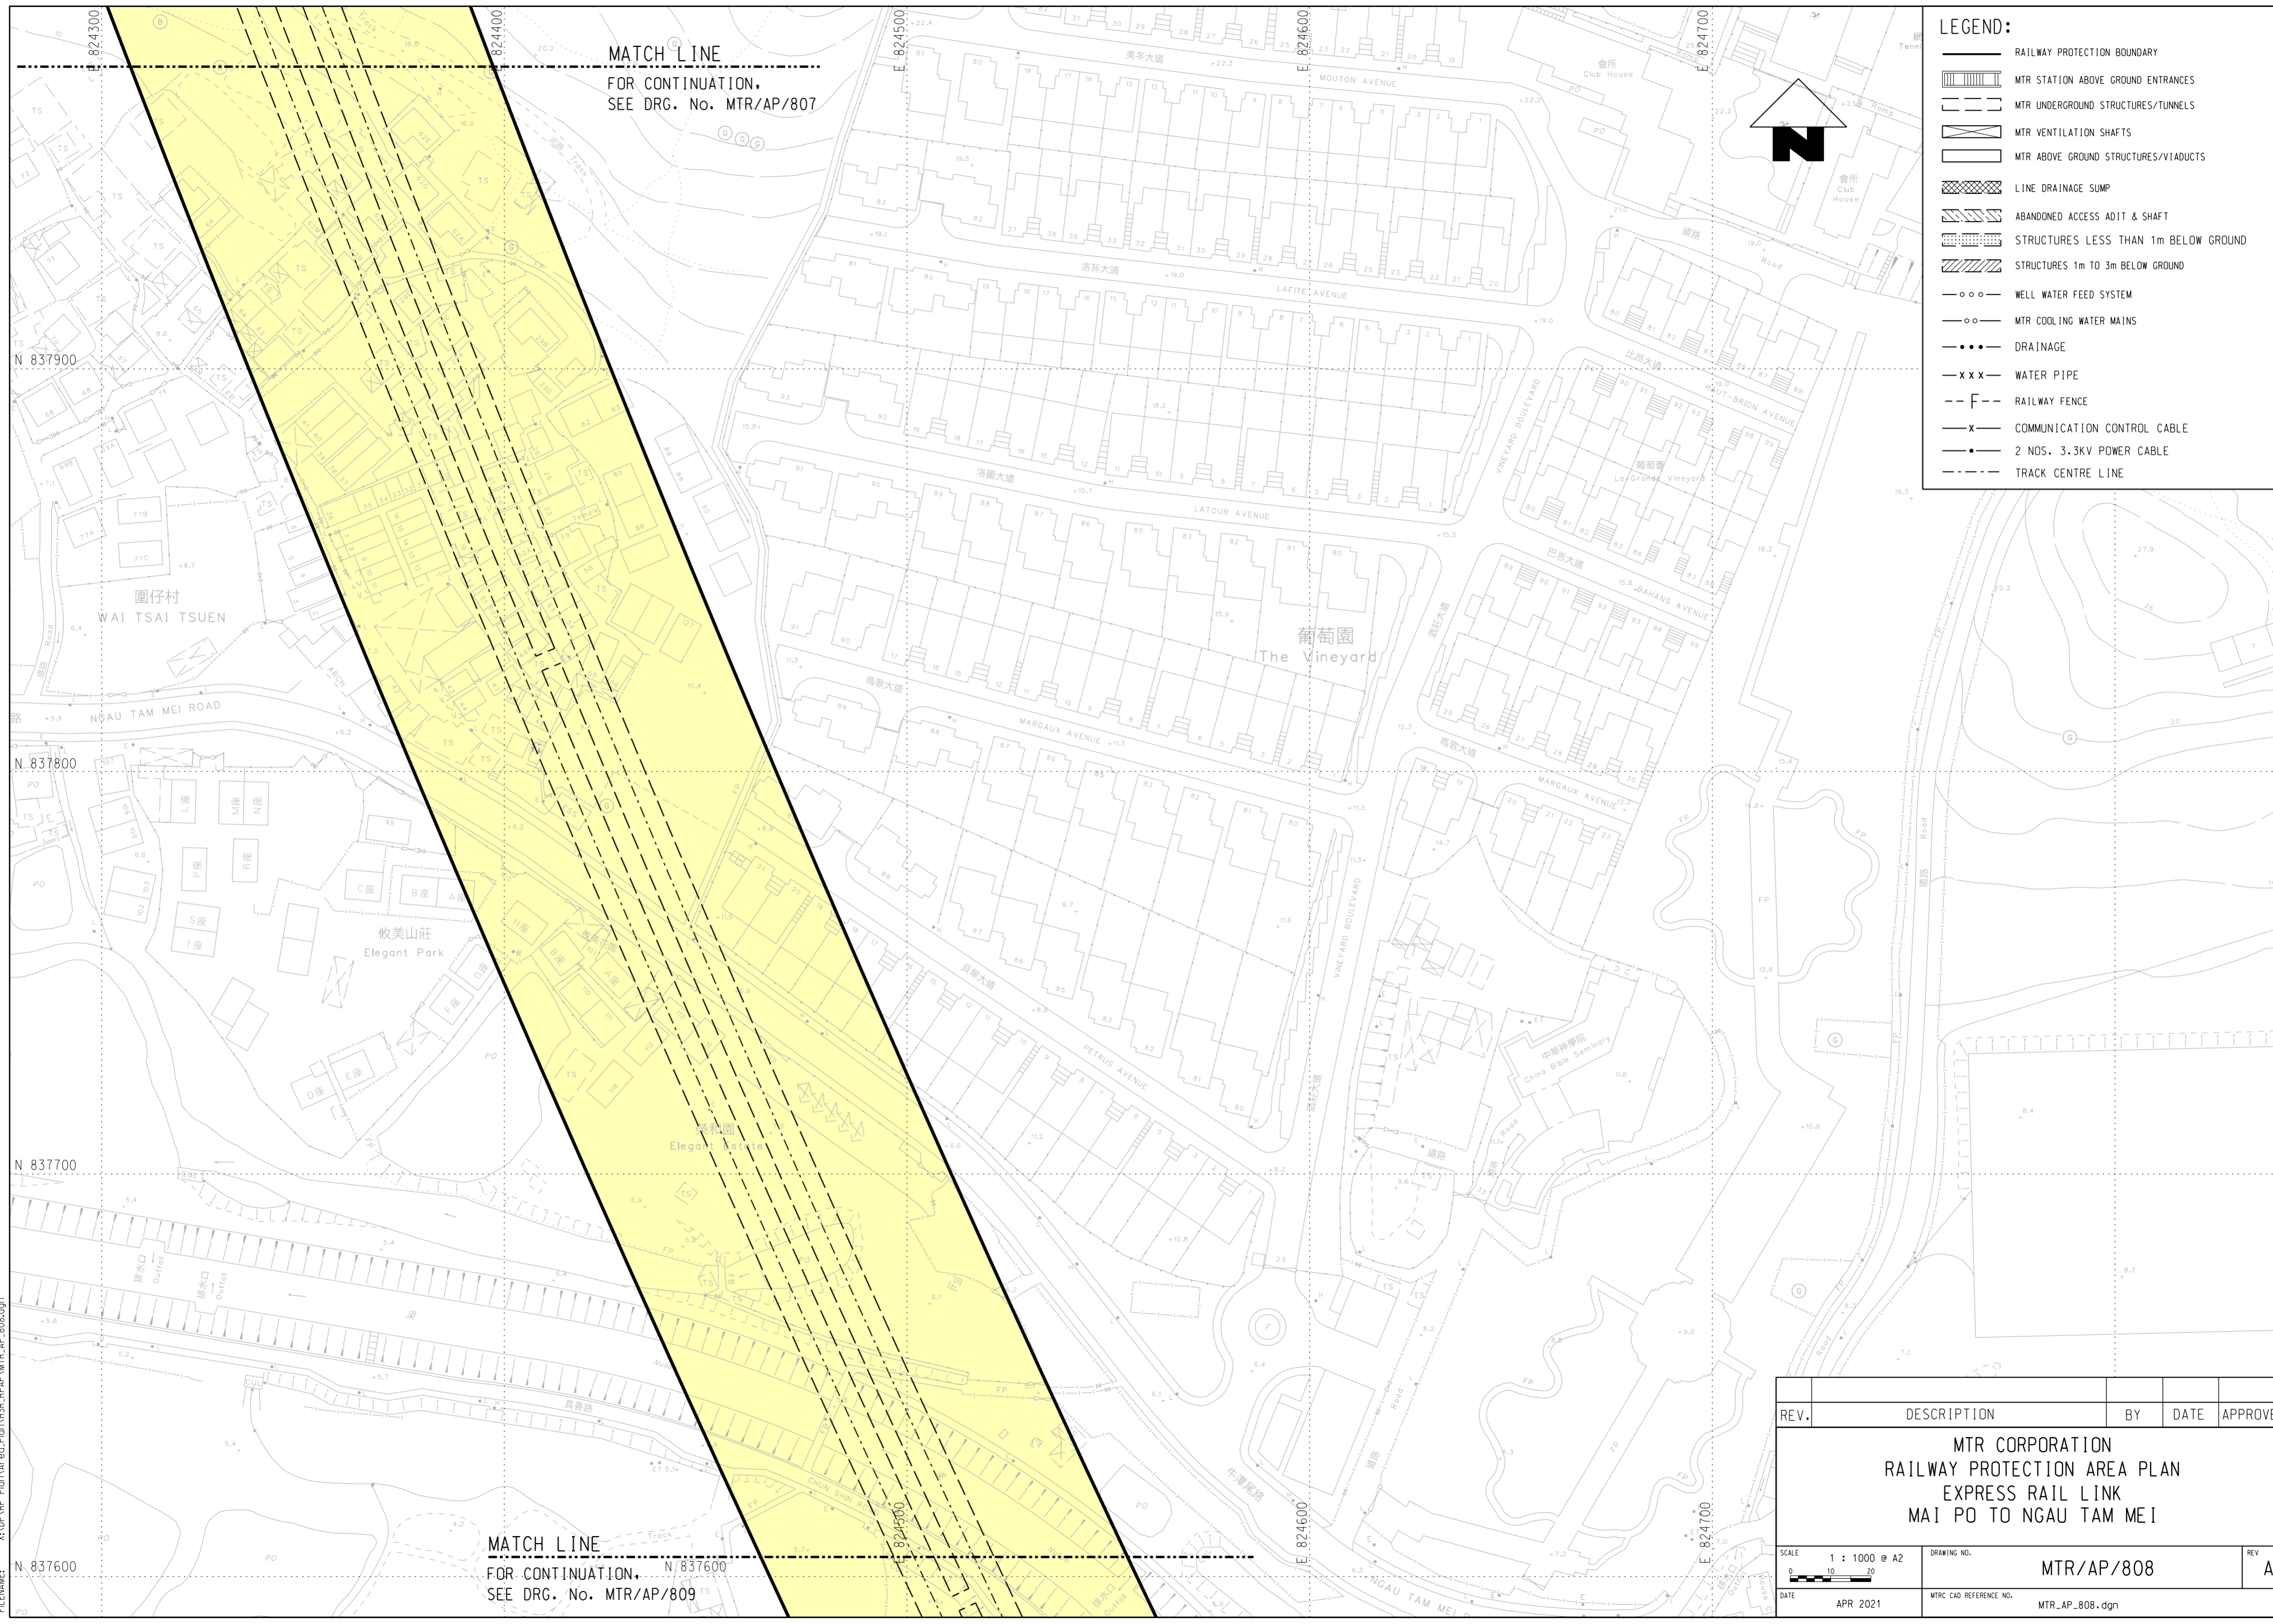


PLOT DRG: G:\0A\Mstation\81\_sss\Work\space\Pitcrg\PDF Color\_600dpi\With\_level\expor\_1\_0327.pltcf  
 MODELNAME: Defaul PRINTED BY: pkrng 06/07/2021 10:44:46  
 FILENAME: X:\OP\RP Plan\Area\_Plan\HSR\_RPAP\MTR\_AP\_808.dgn

MATCH LINE  
 FOR CONTINUATION,  
 SEE DRG. No. MTR/AP/807

**LEGEND:**


-  RAILWAY PROTECTION BOUNDARY
-  MTR STATION ABOVE GROUND ENTRANCES
-  MTR UNDERGROUND STRUCTURES/TUNNELS
-  MTR VENTILATION SHAFTS
-  MTR ABOVE GROUND STRUCTURES/VIADUCTS
-  LINE DRAINAGE SUMP
-  ABANDONED ACCESS ADIT & SHAFT
-  STRUCTURES LESS THAN 1m BELOW GROUND
-  STRUCTURES 1m TO 3m BELOW GROUND
-  WELL WATER FEED SYSTEM
-  MTR COOLING WATER MAINS
-  DRAINAGE
-  WATER PIPE
-  RAILWAY FENCE
-  COMMUNICATION CONTROL CABLE
-  2 NDS. 3.3KV POWER CABLE
-  TRACK CENTRE LINE



MATCH LINE  
 FOR CONTINUATION,  
 SEE DRG. No. MTR/AP/809

REV.	DESCRIPTION	BY	DATE	APPROVED

<b>MTR CORPORATION</b> <b>RAILWAY PROTECTION AREA PLAN</b> <b>EXPRESS RAIL LINK</b> <b>MAI PO TO NGAU TAM MEI</b>		DRAWING NO. <b>MTR/AP/808</b>	REV <b>A</b>
SCALE 1 : 1000 @ A2 	DATE APR 2021	MTR CAD REFERENCE NO. MTR_AP_808.dgn	