


G:\0A\Mstation\811\ss\WorkSpace\Ptictg\PDF Color-600dpi\With_level\expor+13227\plctcg
 MODELNAME: Default.pkg PRINTED BY: pkrng 06/07/2021 10:44:21
 X:\OP\RP_Plan\Area_Plan\HSR_PPAP\MTR_AP_810.dgn

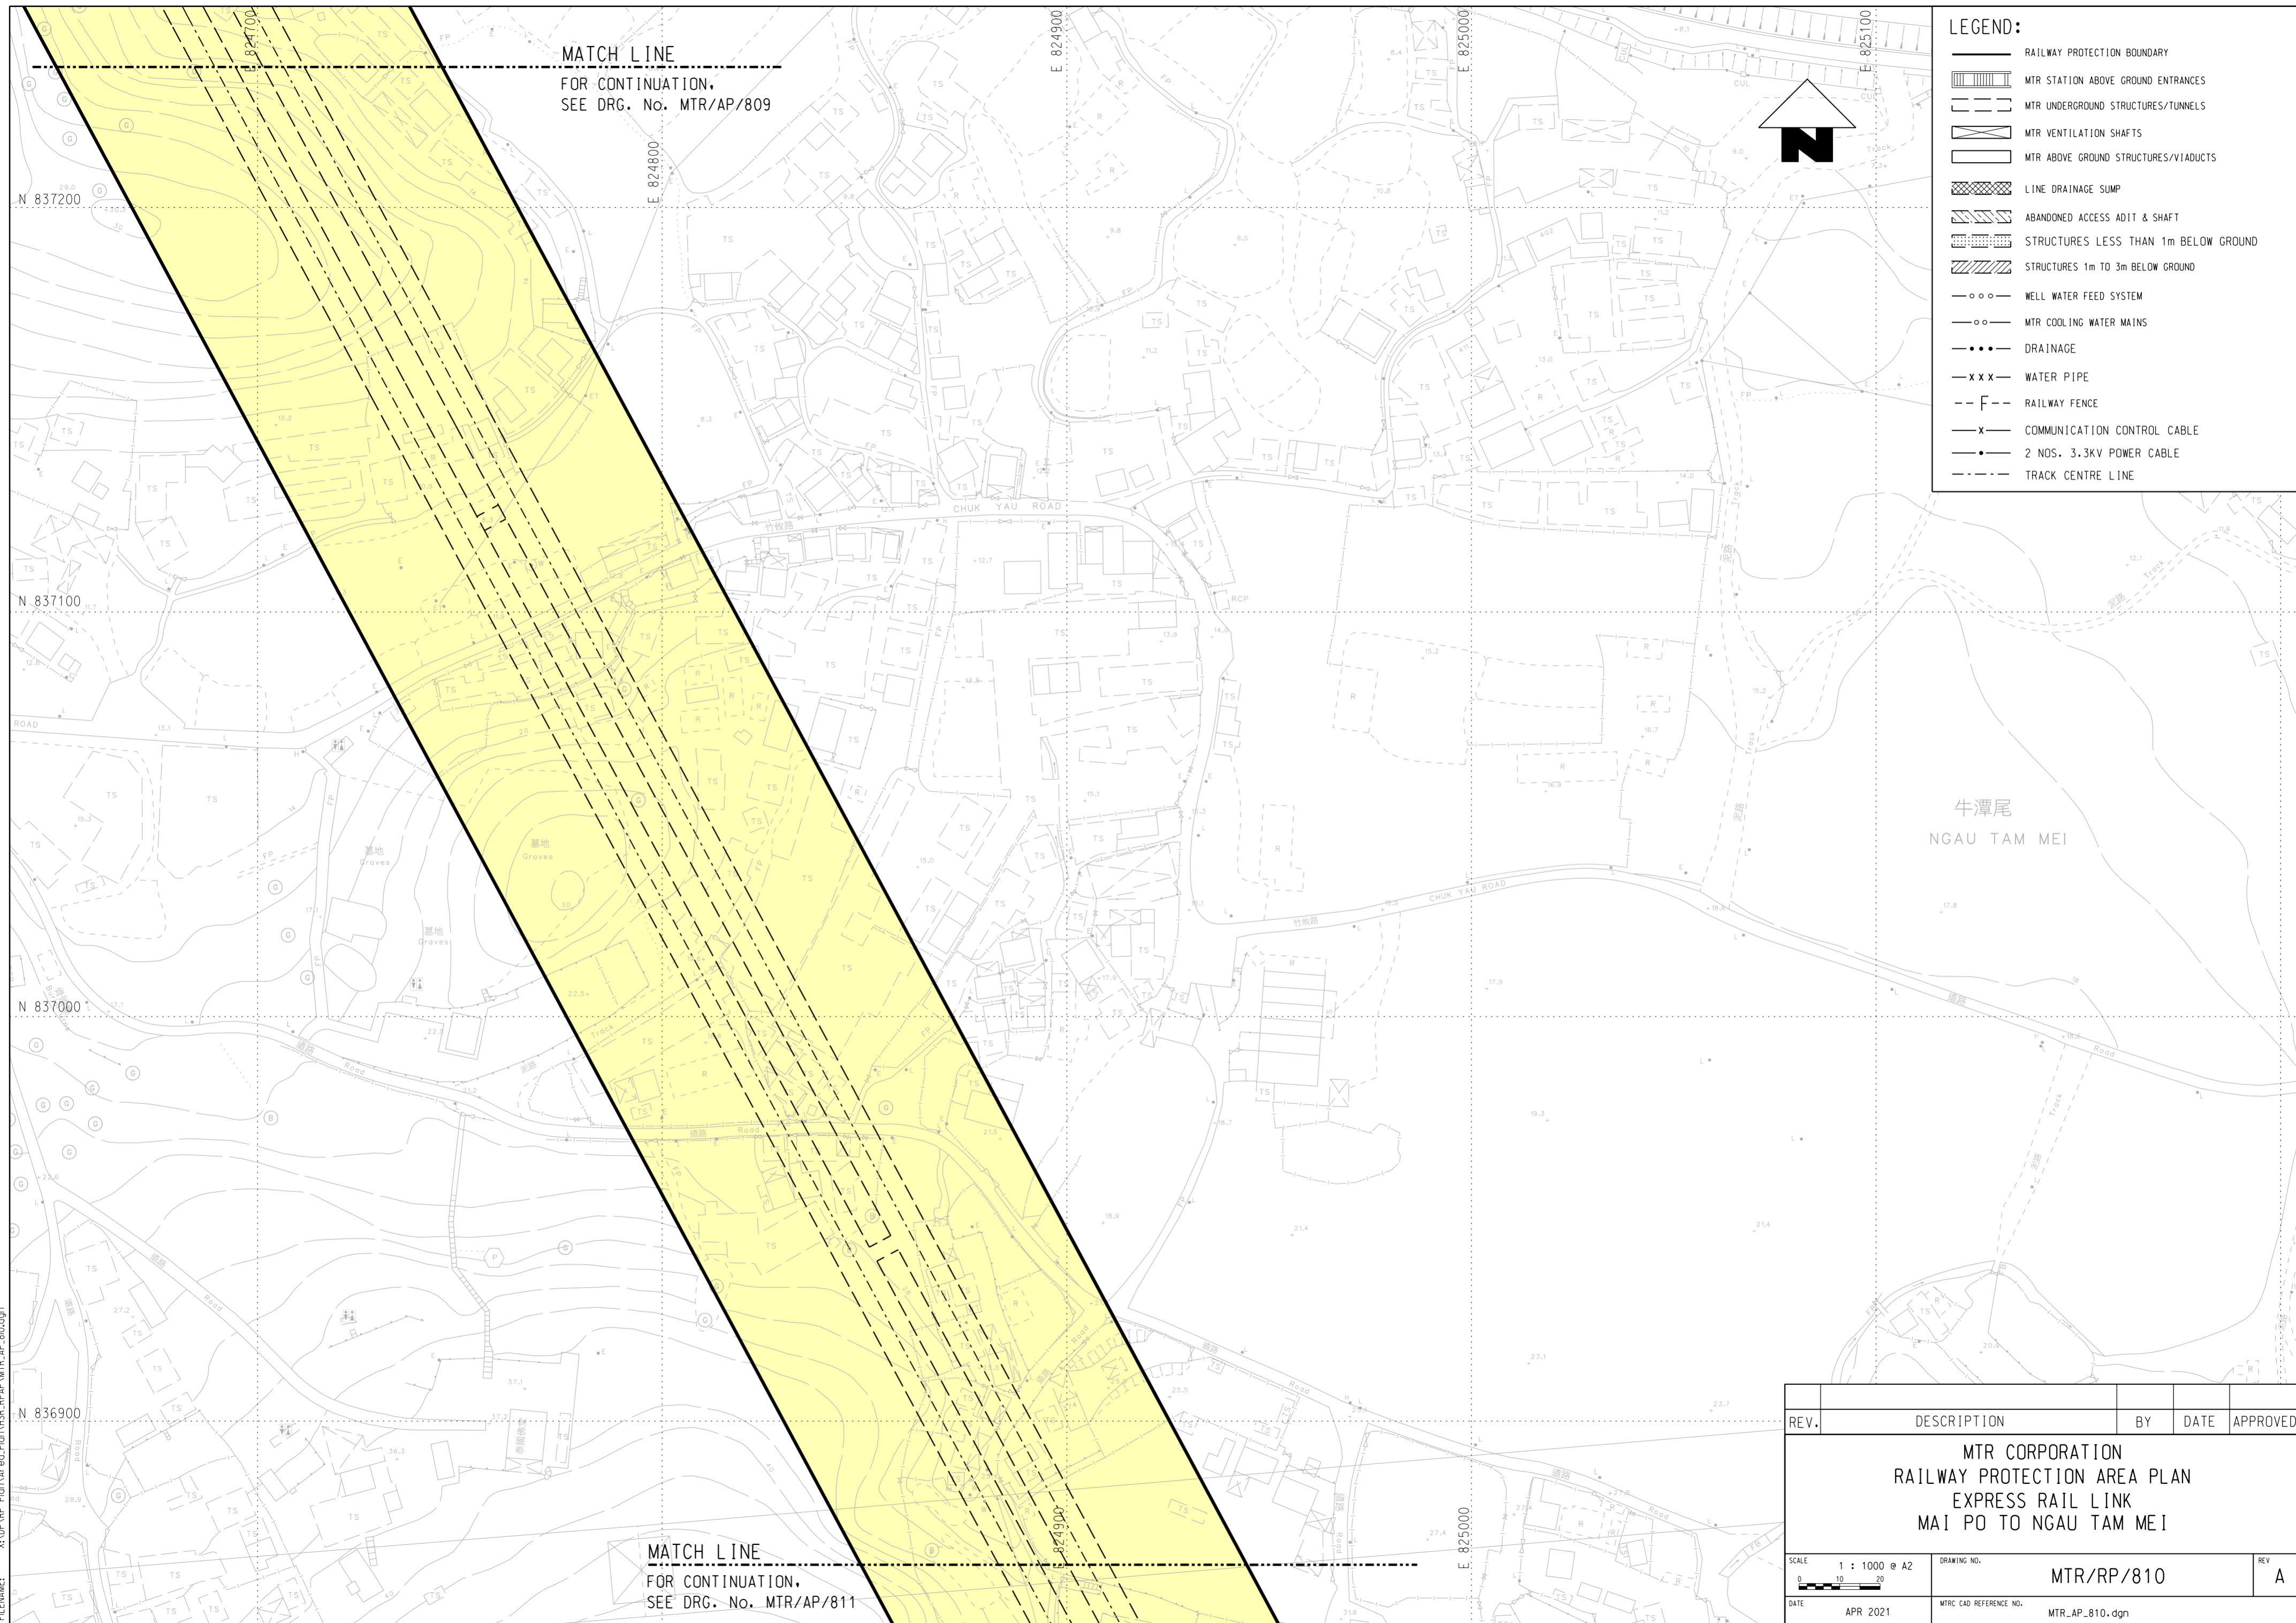


MATCH LINE
 FOR CONTINUATION,
 SEE DRG. No. MTR/AP/809

MATCH LINE
 FOR CONTINUATION,
 SEE DRG. No. MTR/AP/811

LEGEND:

- RAILWAY PROTECTION BOUNDARY
- MTR STATION ABOVE GROUND ENTRANCES
- MTR UNDERGROUND STRUCTURES/TUNNELS
- MTR VENTILATION SHAFTS
- MTR ABOVE GROUND STRUCTURES/VIADUCTS
- LINE DRAINAGE SUMP
- ABANDONED ACCESS ADIT & SHAFT
- STRUCTURES LESS THAN 1m BELOW GROUND
- STRUCTURES 1m TO 3m BELOW GROUND
- WELL WATER FEED SYSTEM
- MTR COOLING WATER MAINS
- DRAINAGE
- WATER PIPE
- RAILWAY FENCE
- COMMUNICATION CONTROL CABLE
- 2 NOS. 3.3KV POWER CABLE
- TRACK CENTRE LINE

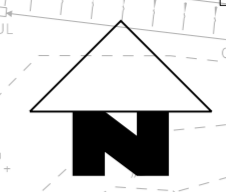

REV.	DESCRIPTION	BY	DATE	APPROVED

MTR CORPORATION RAILWAY PROTECTION AREA PLAN EXPRESS RAIL LINK MAI PO TO NGAU TAM MEI		
SCALE 1 : 1000 @ A2 	DRAWING NO. MTR/RP/810	REV A
DATE APR 2021	MTRC CAD REFERENCE NO. MTR_AP_810.dgn	