


G:\OAS\station\811\ss\WorkSpace\Pitctg\PDF Color_600dpi\With_level\expor+13227.pltcf
 MODELNAME: DeFault PRINTED BY: pkrng 06/07/2021 10:44:23
 FILENAME: X:\OP\RP_Plan\Area_Plan\HSR_PPAP\MTR_AP_811.dgn

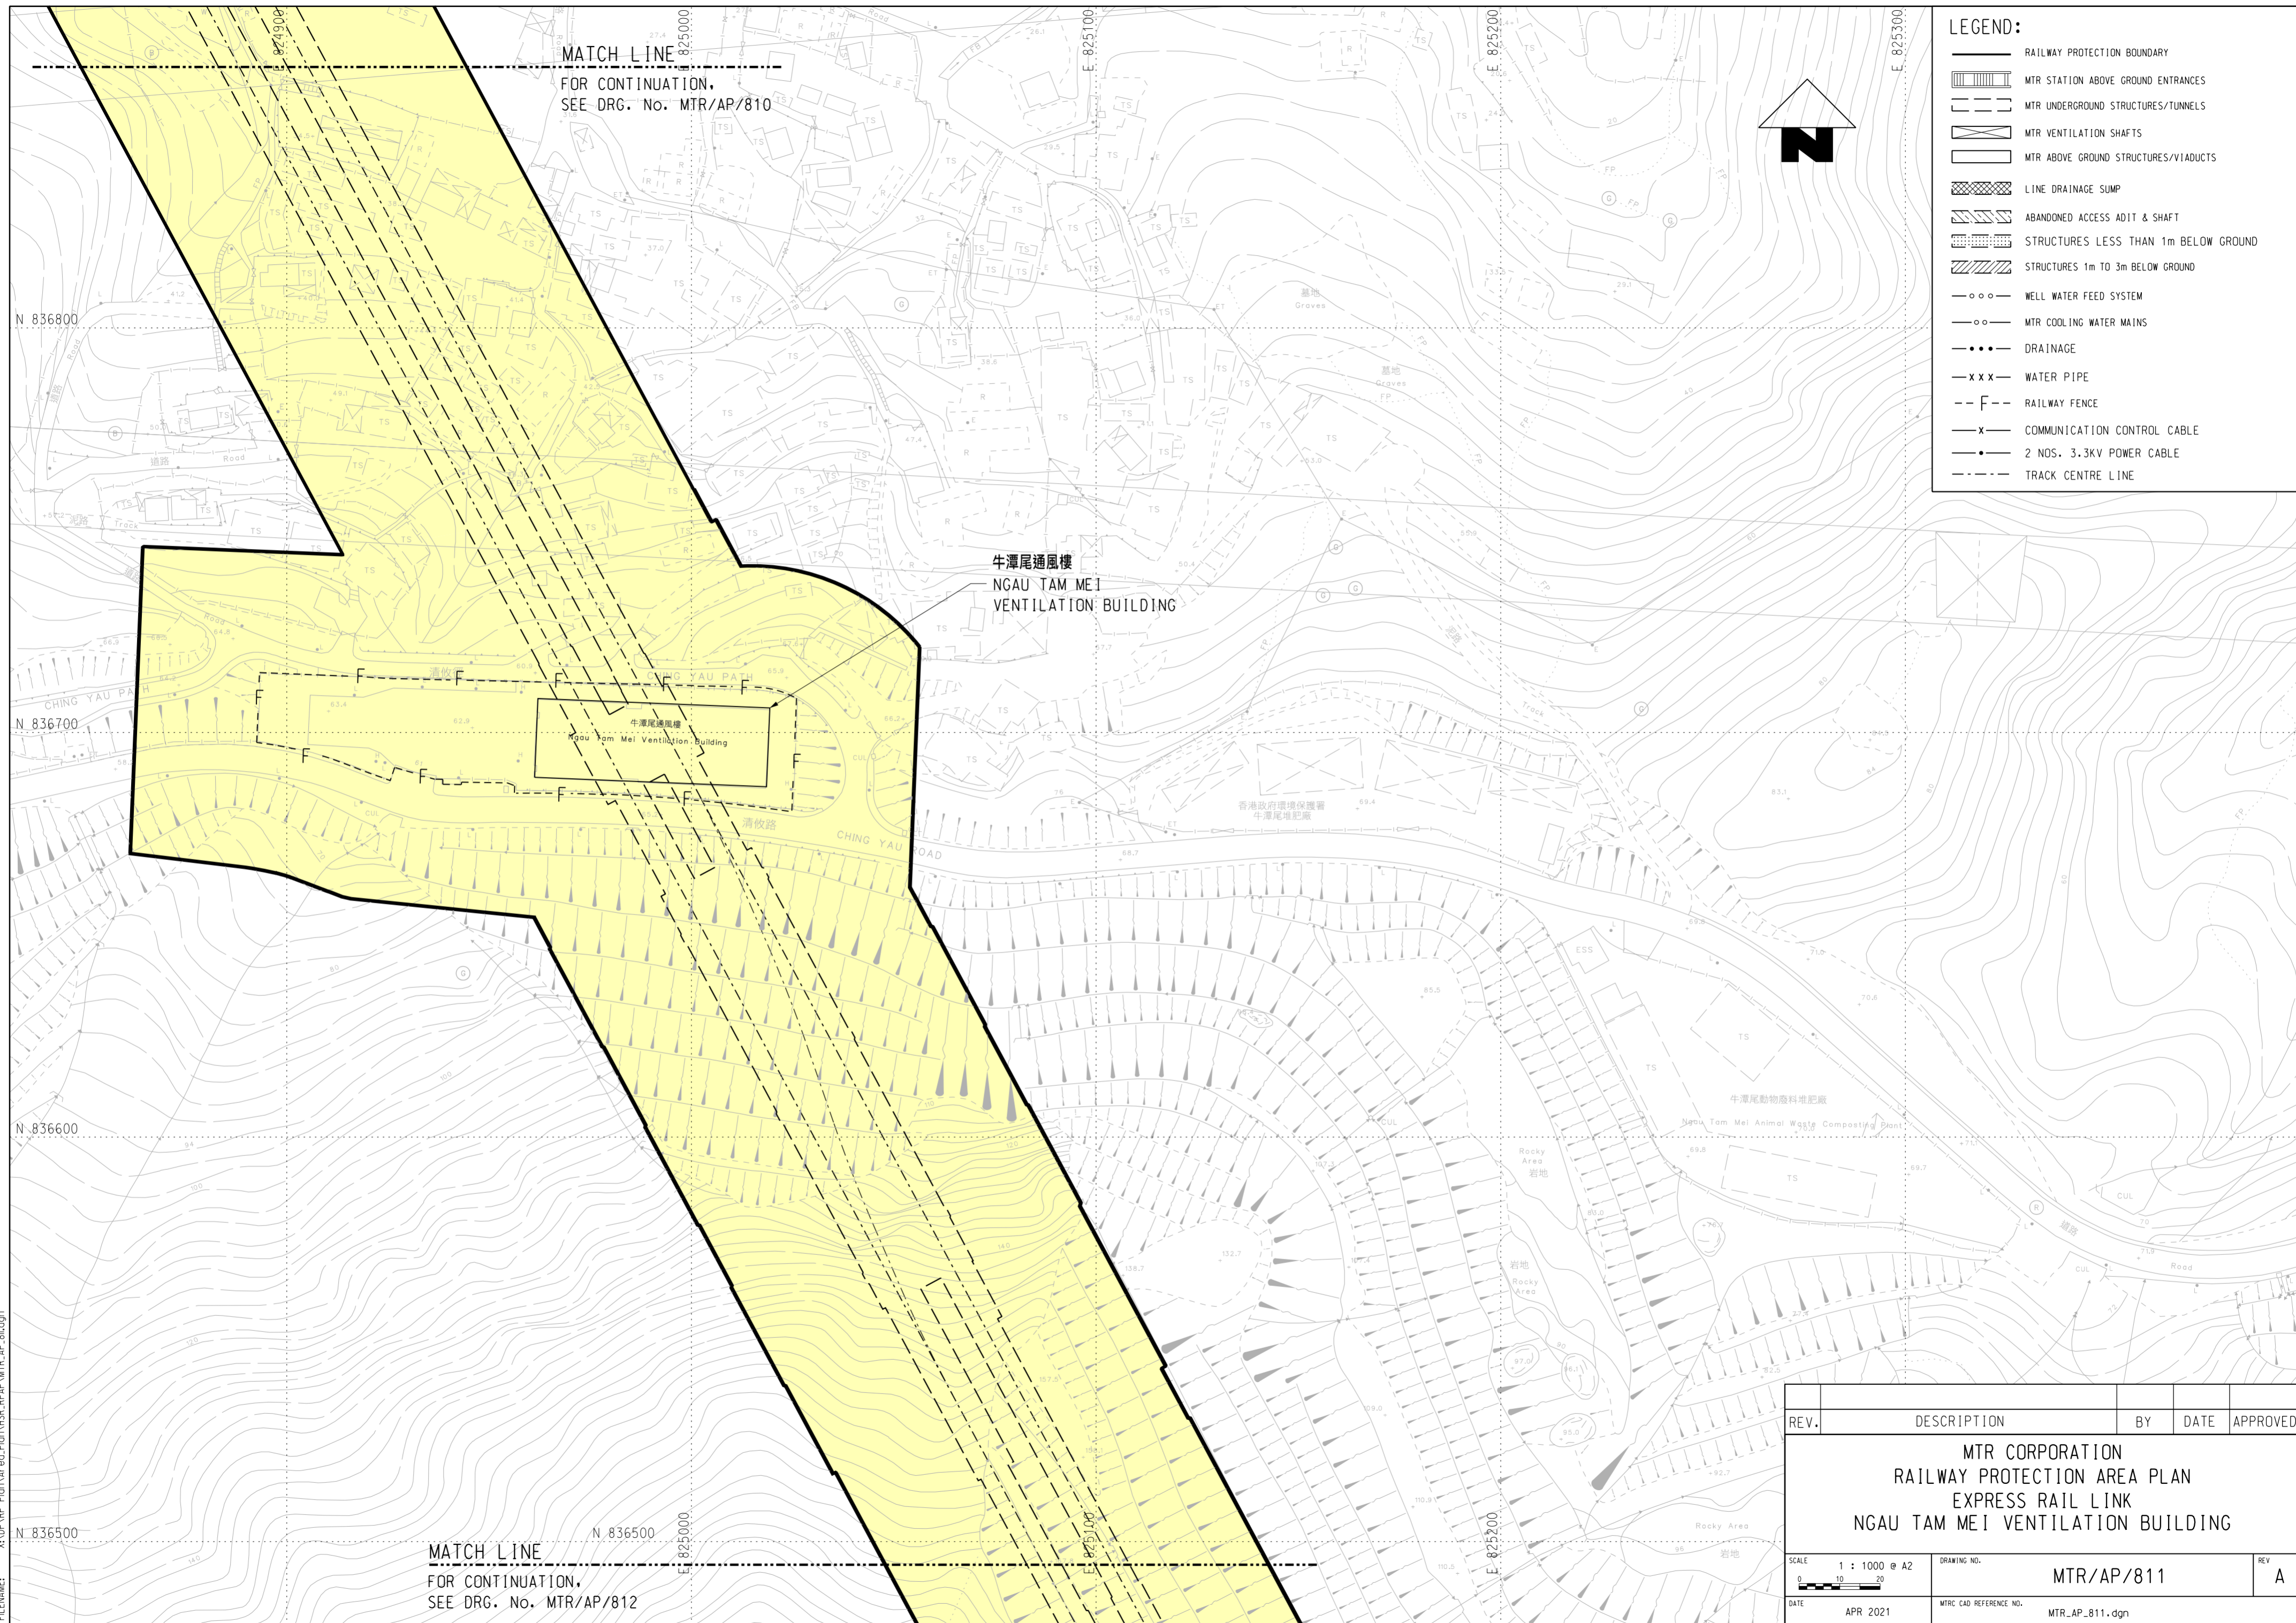

LEGEND:

- RAILWAY PROTECTION BOUNDARY
- MTR STATION ABOVE GROUND ENTRANCES
- MTR UNDERGROUND STRUCTURES/TUNNELS
- MTR VENTILATION SHAFTS
- MTR ABOVE GROUND STRUCTURES/VIADUCTS
- LINE DRAINAGE SUMP
- ABANDONED ACCESS ADIT & SHAFT
- STRUCTURES LESS THAN 1m BELOW GROUND
- STRUCTURES 1m TO 3m BELOW GROUND
- WELL WATER FEED SYSTEM
- MTR COOLING WATER MAINS
- DRAINAGE
- WATER PIPE
- RAILWAY FENCE
- COMMUNICATION CONTROL CABLE
- 2 NOS. 3.3KV POWER CABLE
- TRACK CENTRE LINE

MATCH LINE
 FOR CONTINUATION,
 SEE DRG. No. MTR/AP/810

牛潭尾通風樓
 NGAU TAM MEI
 VENTILATION BUILDING

MATCH LINE
 FOR CONTINUATION,
 SEE DRG. No. MTR/AP/812

| REV. | DESCRIPTION | BY | DATE | APPROVED |
|---|-------------|--------------------------------------|------|----------|
| MTR CORPORATION RAILWAY PROTECTION AREA PLAN EXPRESS RAIL LINK NGAU TAM MEI VENTILATION BUILDING | | | | |
| SCALE 1 : 1000 @ A2 | | DRAWING NO. MTR/AP/811 | | REV. A |
| DATE APR 2021 | | MTR CAD REFERENCE NO. MTR_AP_811.dgn | | |