


PLOT DRW: G:\0A\station\813\ss\workspace\Ptcf\g\PDF Color_600dpi\With_level\expor+13227.pltcf
 MODELNAME: Defaul PRINTED BY: pkrng 06/07/2021 10:44:27
 FILENAME: X:\OP\RP Plan\Area Plan\HSR_RPAP\MTR_AP_813.dgn

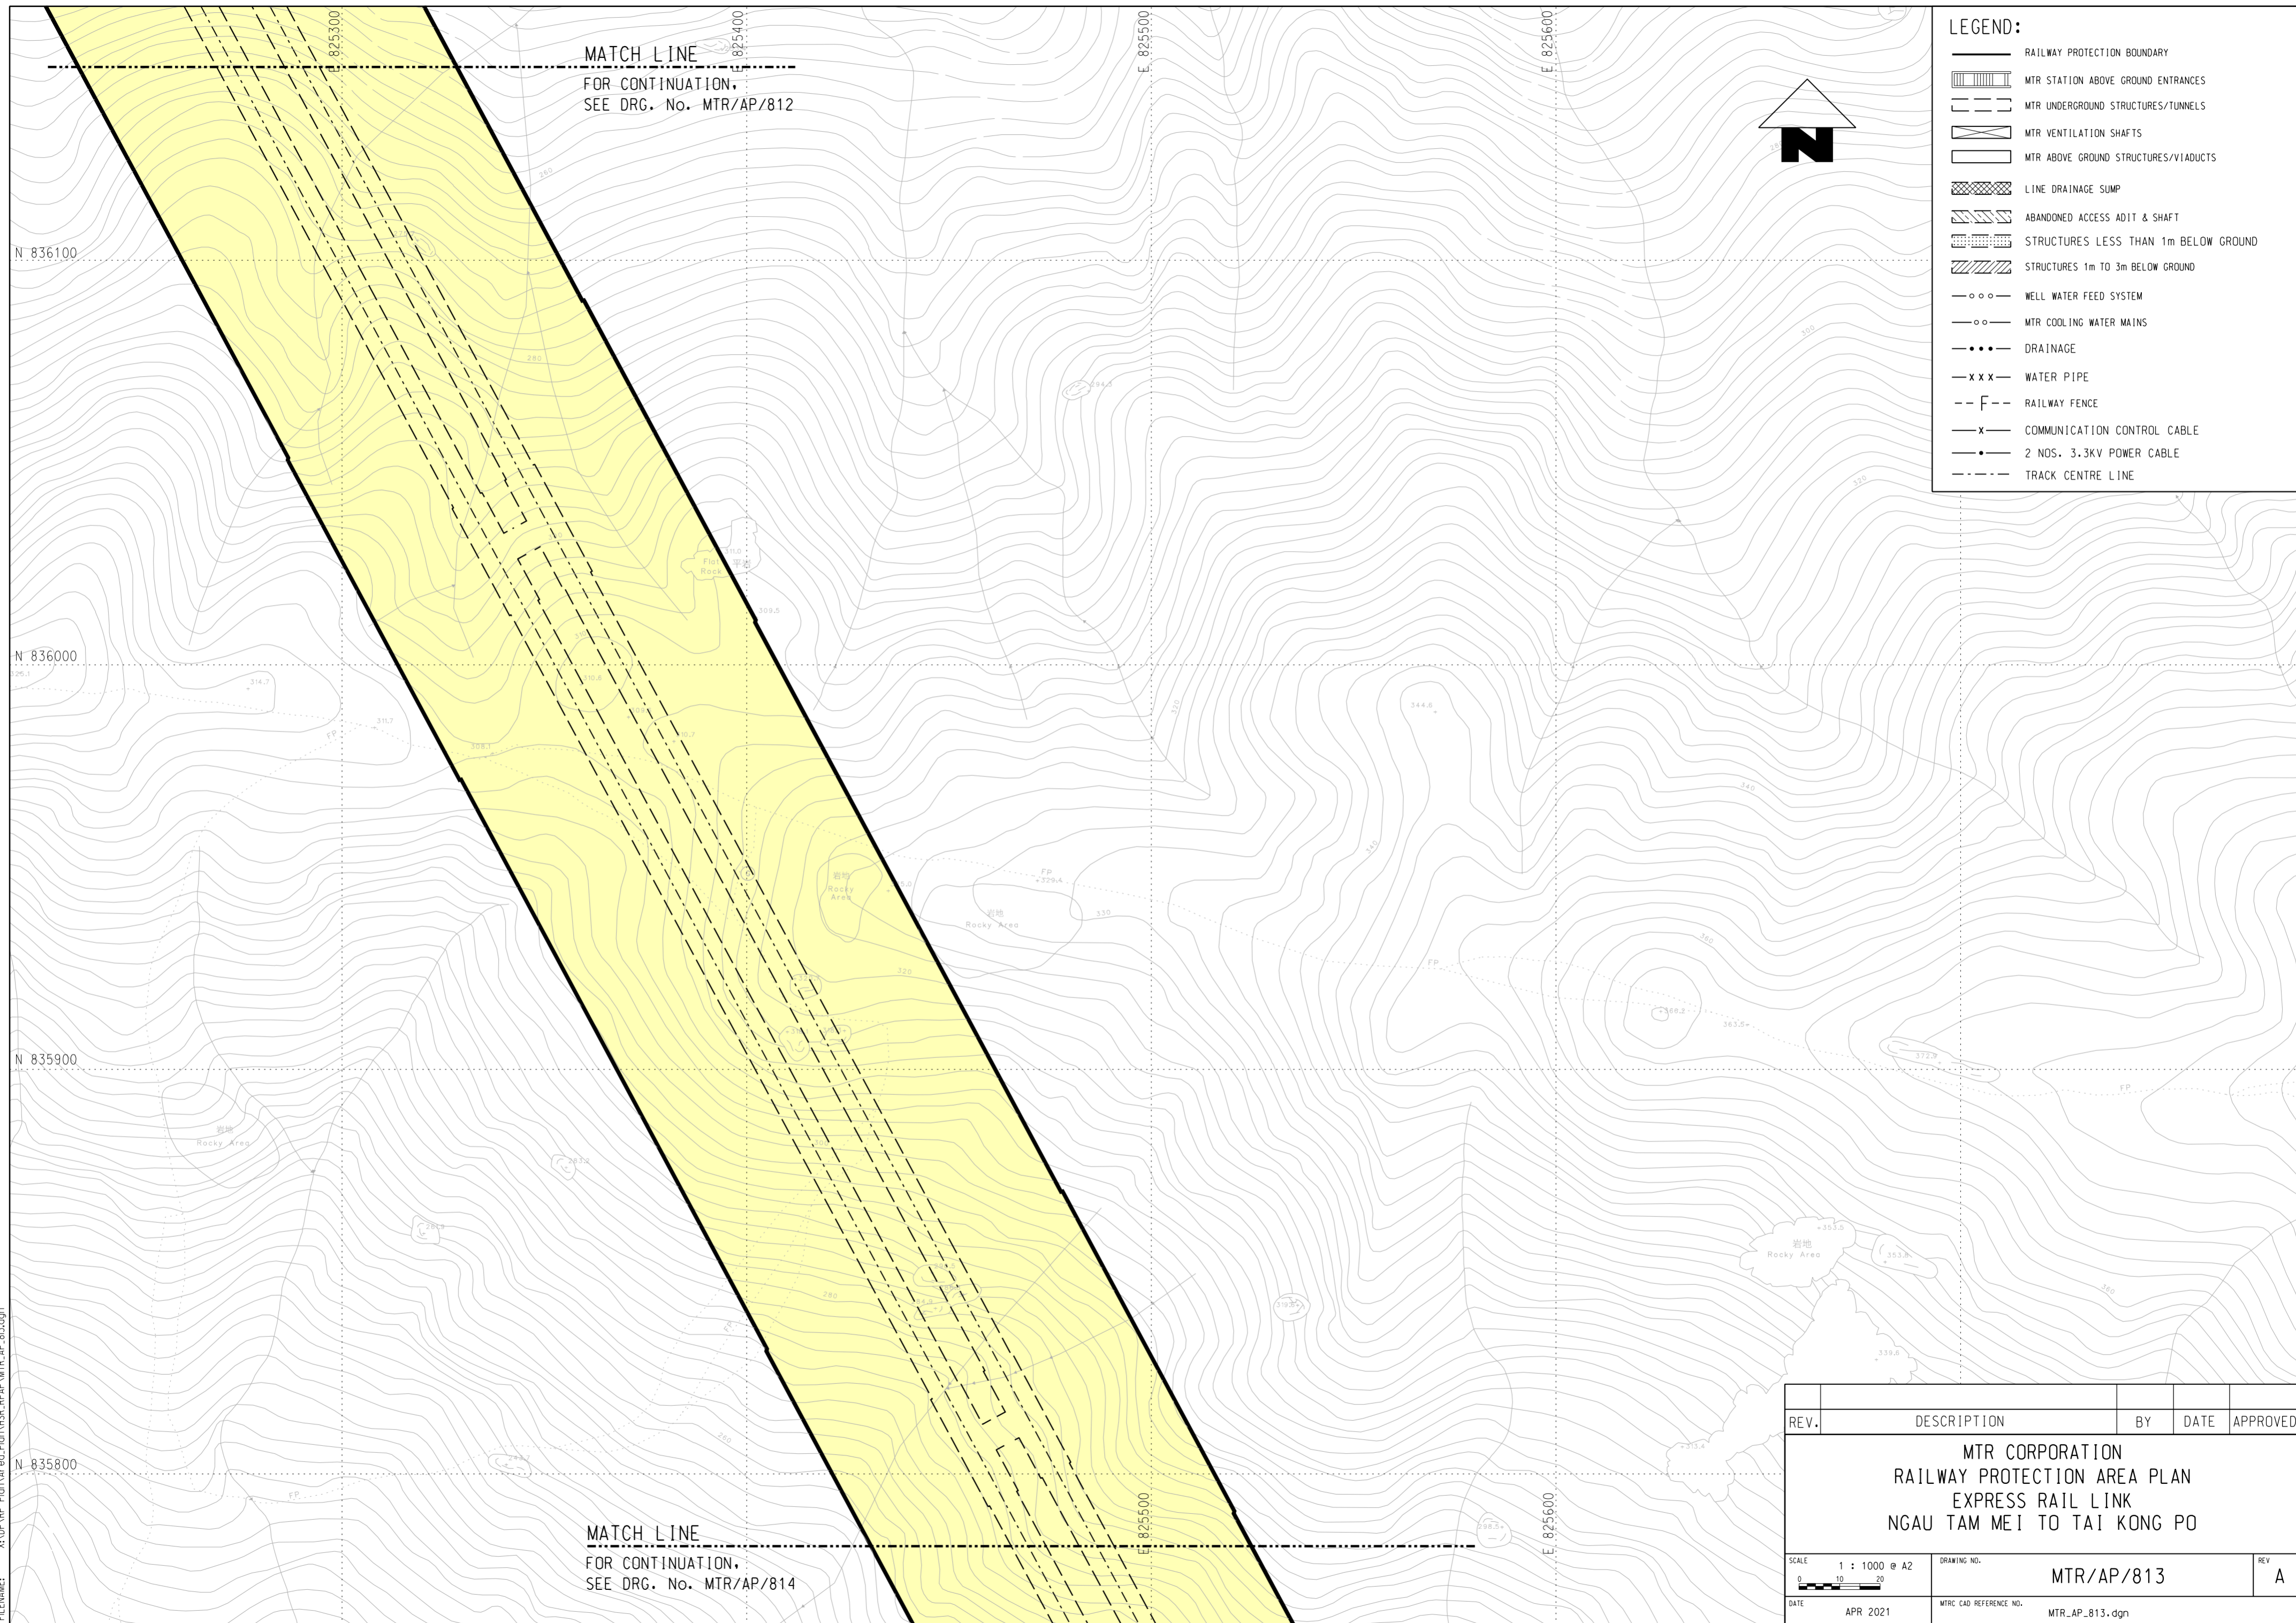

MATCH LINE
 FOR CONTINUATION,
 SEE DRG. No. MTR/AP/812

MATCH LINE
 FOR CONTINUATION,
 SEE DRG. No. MTR/AP/814

LEGEND:

	RAILWAY PROTECTION BOUNDARY
	MTR STATION ABOVE GROUND ENTRANCES
	MTR UNDERGROUND STRUCTURES/TUNNELS
	MTR VENTILATION SHAFTS
	MTR ABOVE GROUND STRUCTURES/VIADUCTS
	LINE DRAINAGE SUMP
	ABANDONED ACCESS ADIT & SHAFT
	STRUCTURES LESS THAN 1m BELOW GROUND
	STRUCTURES 1m TO 3m BELOW GROUND
	WELL WATER FEED SYSTEM
	MTR COOLING WATER MAINS
	DRAINAGE
	WATER PIPE
	RAILWAY FENCE
	COMMUNICATION CONTROL CABLE
	2 NOS. 3.3KV POWER CABLE
	TRACK CENTRE LINE



REV.	DESCRIPTION	BY	DATE	APPROVED

**MTR CORPORATION
 RAILWAY PROTECTION AREA PLAN
 EXPRESS RAIL LINK
 NGAU TAM MEI TO TAI KONG PO**

SCALE 1 : 1000 @ A2 	DRAWING NO. MTR/AP/813	REV A
DATE APR 2021	MTR CAD REFERENCE NO. MTR_AP_813.dgn	