


PLOT DRG: G:\0A\Mstation\81_sss\WorkSpace\Ptctg\PDF Color_600dpi\With_level\expor+13227.pltcf
 MODELNAME: DeFault PRINTED BY: pkrng 06/07/2021 10:44:29
 FILENAME: X:\DPA\RP_Plan\Area_Plan\HSR_RPAP\MTR_AP_814.dgn

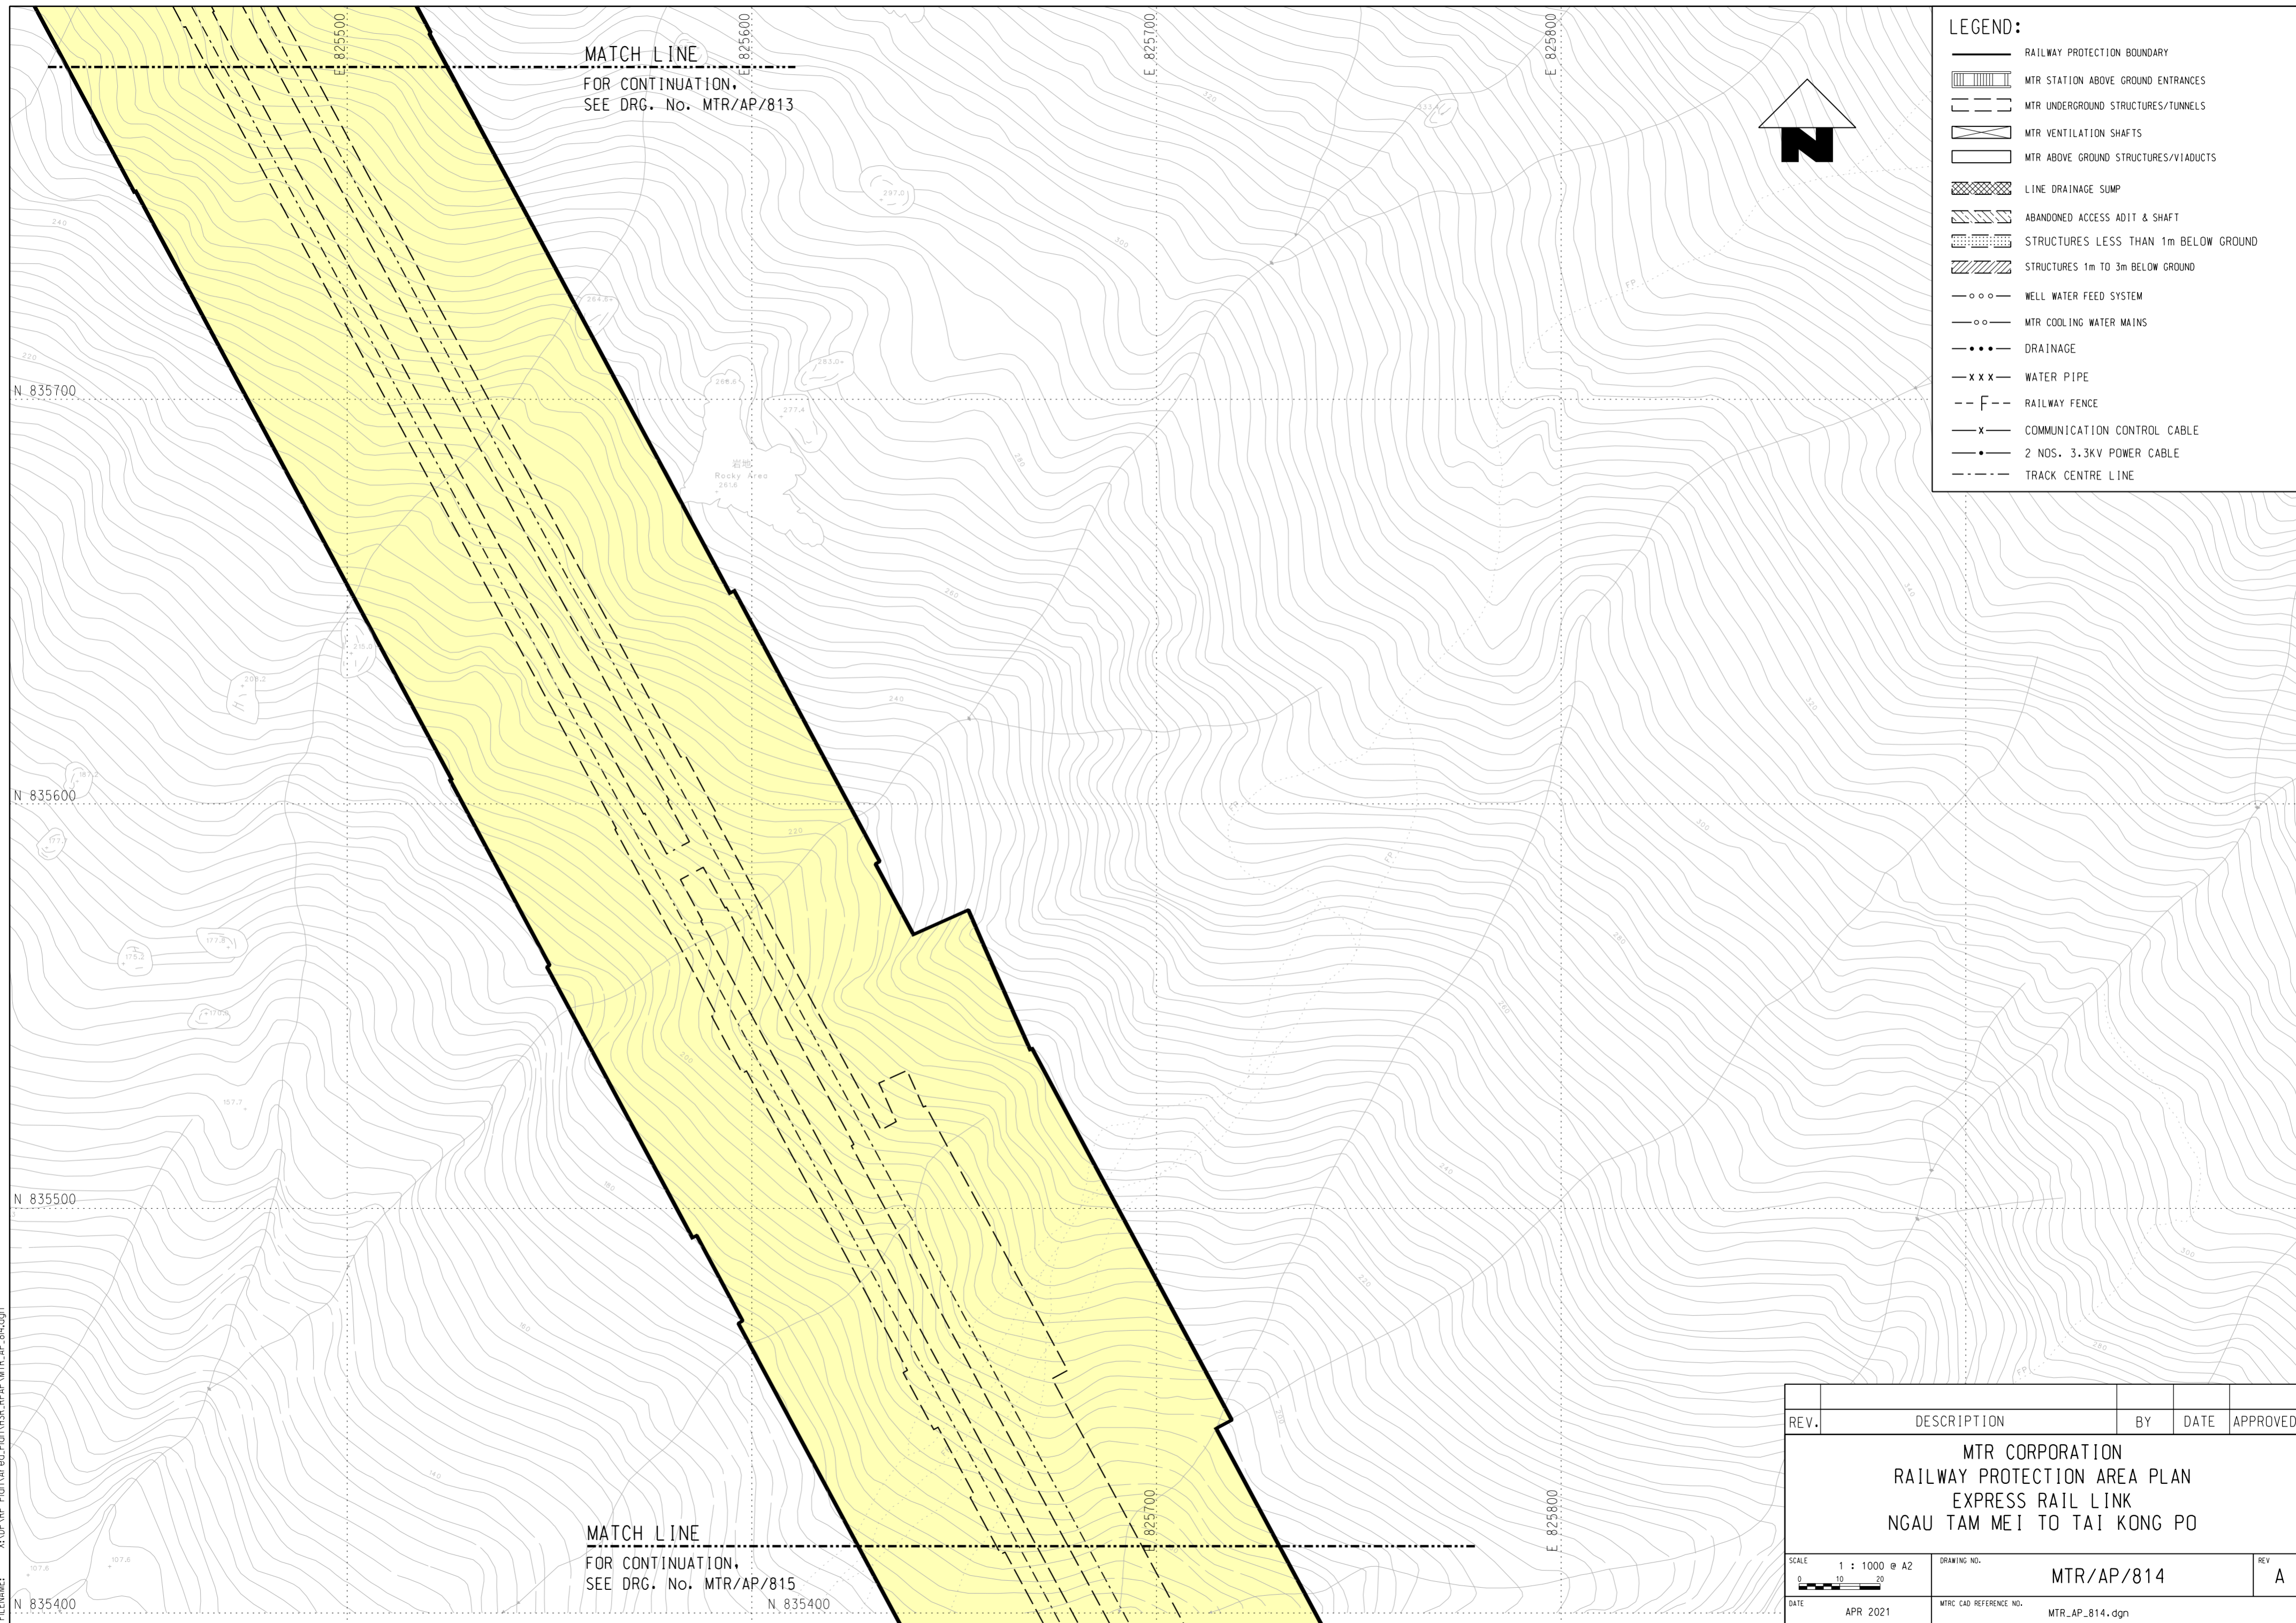

LEGEND:

- RAILWAY PROTECTION BOUNDARY
- MTR STATION ABOVE GROUND ENTRANCES
- MTR UNDERGROUND STRUCTURES/TUNNELS
- MTR VENTILATION SHAFTS
- MTR ABOVE GROUND STRUCTURES/VIADUCTS
- LINE DRAINAGE SUMP
- ABANDONED ACCESS ADIT & SHAFT
- STRUCTURES LESS THAN 1m BELOW GROUND
- STRUCTURES 1m TO 3m BELOW GROUND
- WELL WATER FEED SYSTEM
- MTR COOLING WATER MAINS
- DRAINAGE
- WATER PIPE
- RAILWAY FENCE
- COMMUNICATION CONTROL CABLE
- 2 NOS. 3.3KV POWER CABLE
- TRACK CENTRE LINE

REV.	DESCRIPTION	BY	DATE	APPROVED
MTR CORPORATION RAILWAY PROTECTION AREA PLAN EXPRESS RAIL LINK NGAU TAM MEI TO TAI KONG PO				
SCALE 1 : 1000 @ A2		DRAWING NO. MTR/AP/814		REV. A
DATE APR 2021		MTR CAD REFERENCE NO. MTR_AP_814.dgn		