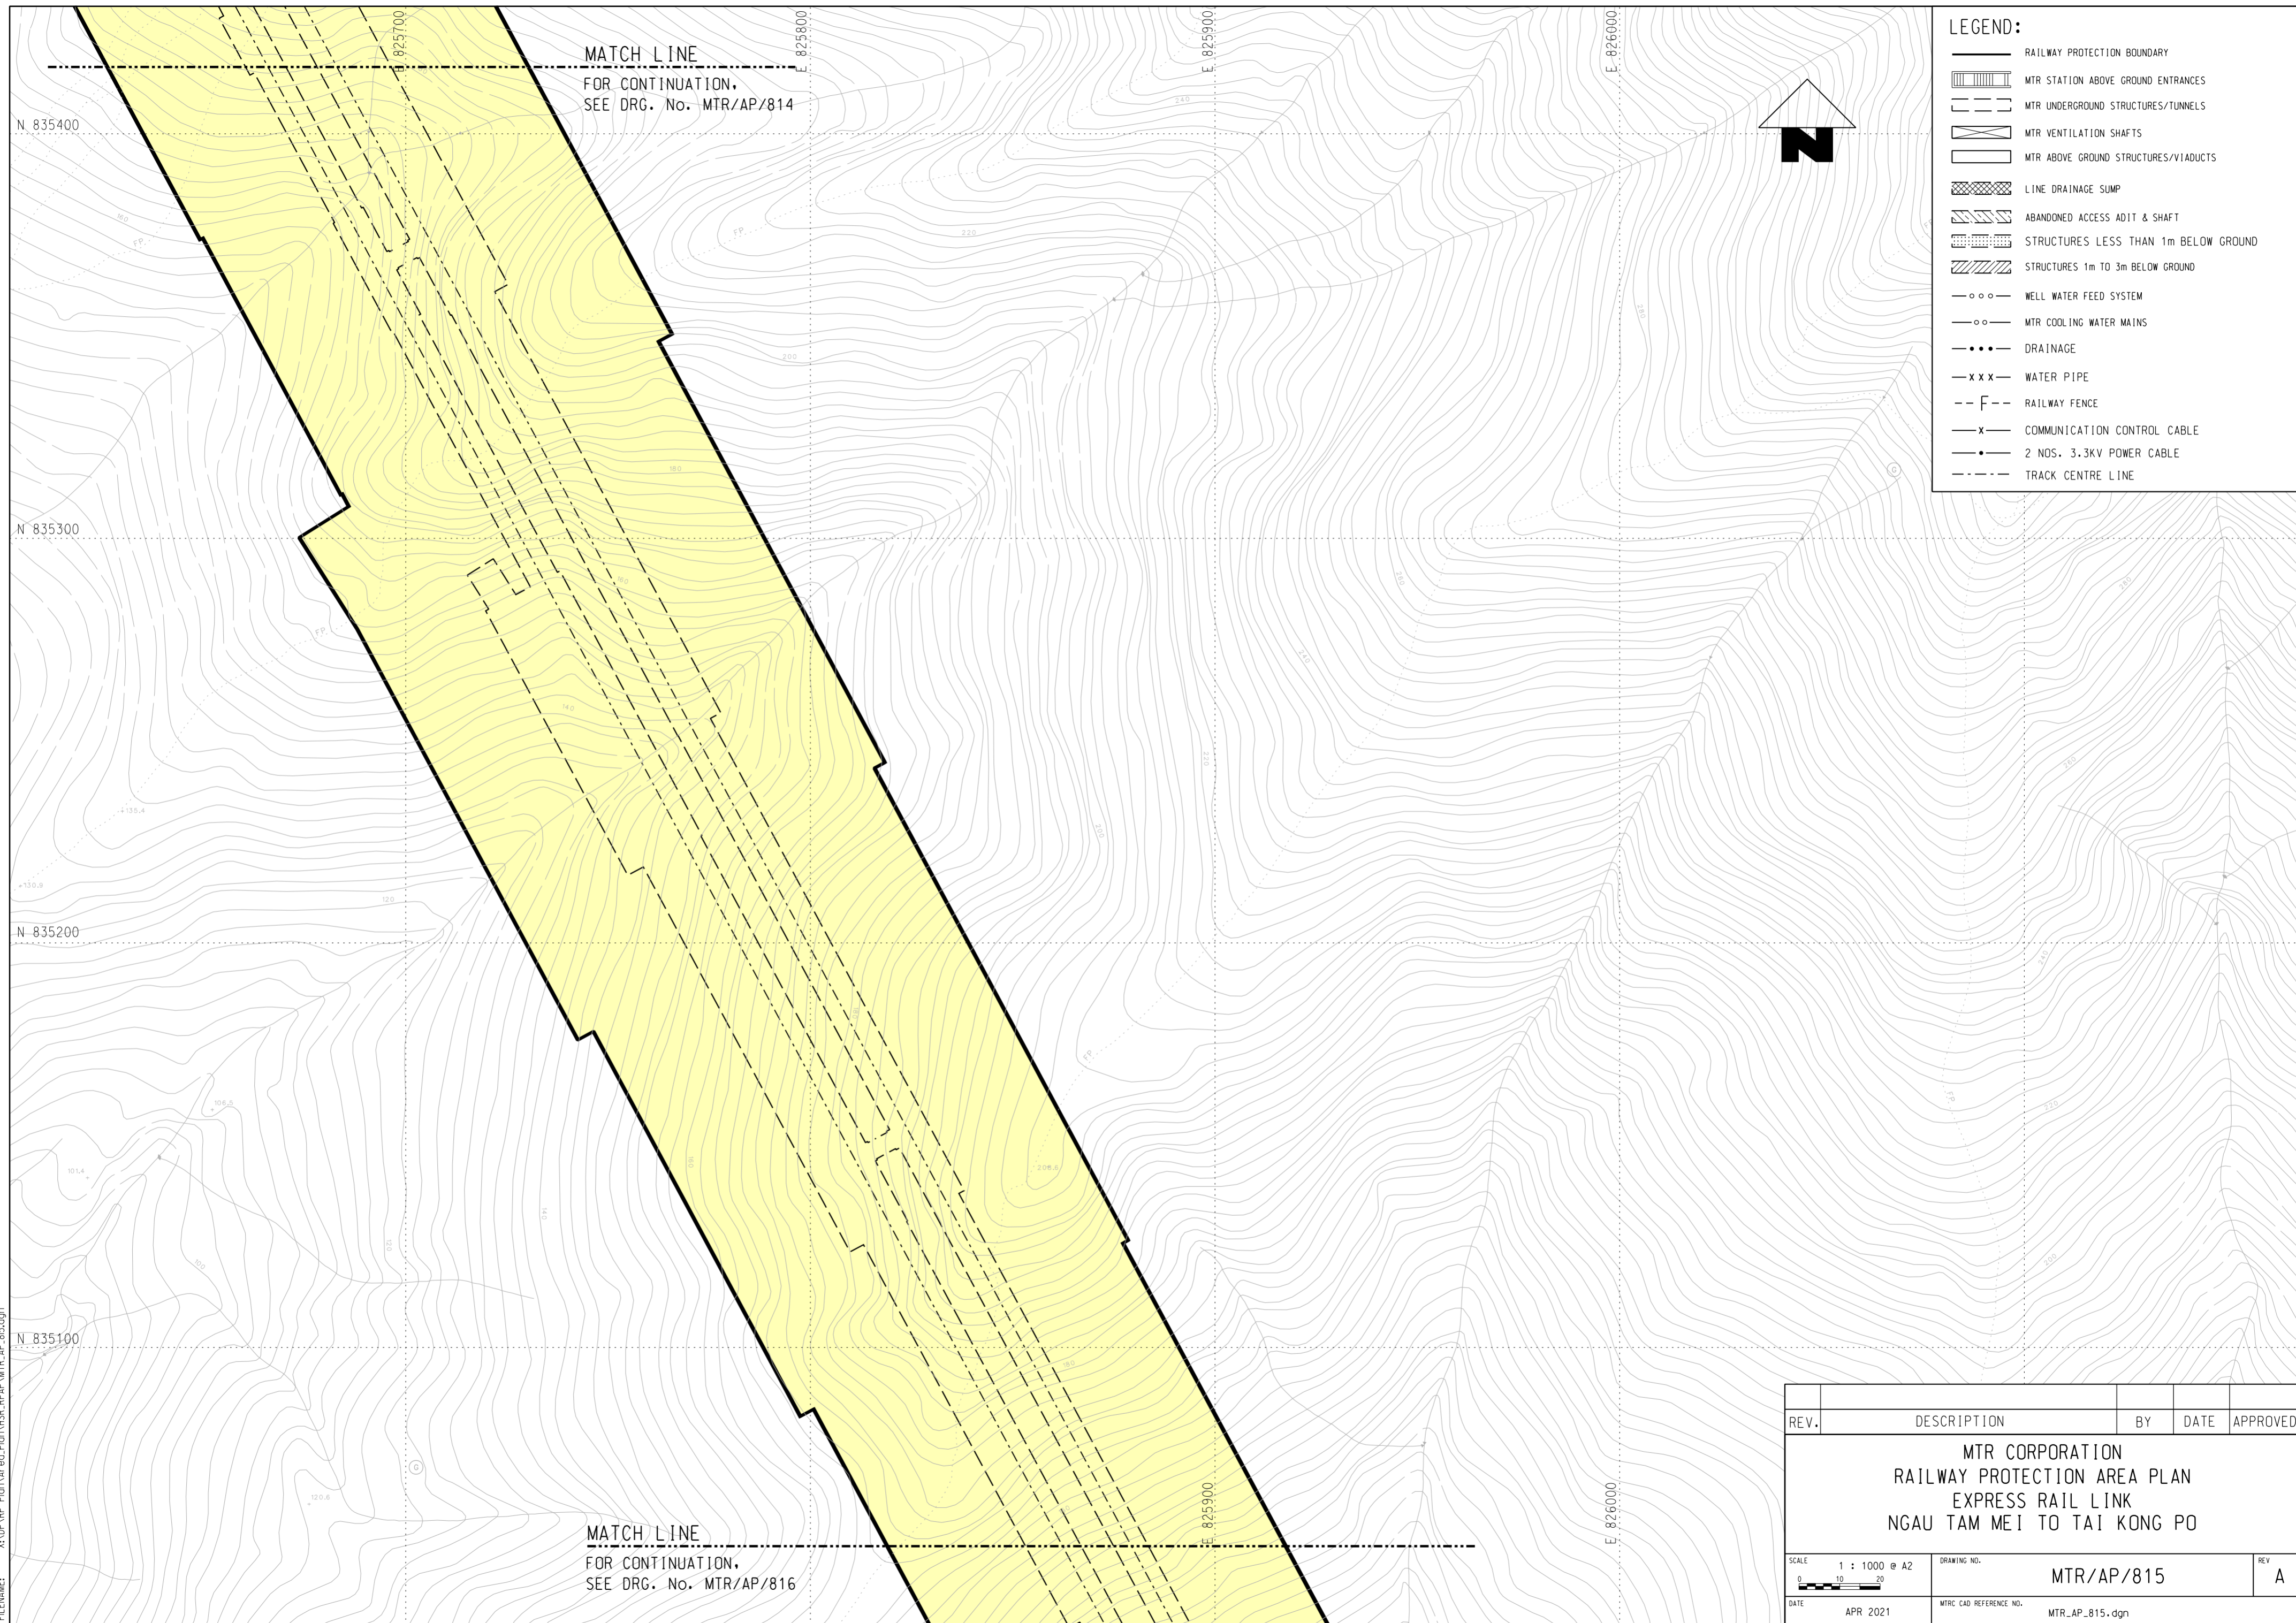


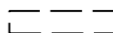
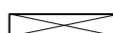
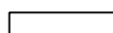


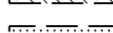
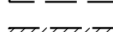
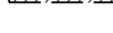

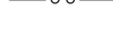


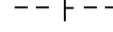
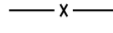
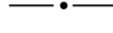


PLOT DRG: G:\0A\mstation\815\ss\workspace\Pitctg\PDF Color\_600dpi\With\_level\export\13227.pltcf  
 MODELNAME: DeFault PRINTED BY: pkrng 06/07/2021 10:44:30  
 FILENAME: X:\OP\RP Plan\Area\_Plan\HSR\_RPAP\MTR\_AP\_815.dgn



**LEGEND:**

-  RAILWAY PROTECTION BOUNDARY
-  MTR STATION ABOVE GROUND ENTRANCES
-  MTR UNDERGROUND STRUCTURES/TUNNELS
-  MTR VENTILATION SHAFTS
-  MTR ABOVE GROUND STRUCTURES/VIADUCTS
-  LINE DRAINAGE SUMP
-  ABANDONED ACCESS ADIT & SHAFT
-  STRUCTURES LESS THAN 1m BELOW GROUND
-  STRUCTURES 1m TO 3m BELOW GROUND
-  WELL WATER FEED SYSTEM
-  MTR COOLING WATER MAINS
-  DRAINAGE
-  WATER PIPE
-  RAILWAY FENCE
-  COMMUNICATION CONTROL CABLE
-  2 NOS. 3.3KV POWER CABLE
-  TRACK CENTRE LINE

REV.	DESCRIPTION	BY	DATE	APPROVED
<b>MTR CORPORATION</b> <b>RAILWAY PROTECTION AREA PLAN</b> <b>EXPRESS RAIL LINK</b> <b>NGAU TAM MEI TO TAI KONG PO</b>				
SCALE 1 : 1000 @ A2		DRAWING NO. MTR/AP/815		REV. A
DATE APR 2021		MTR CAD REFERENCE NO. MTR_AP_815.dgn		