


PLOT DRG: G:\OAM\station\816\ss\WorkSpace\Pitctg\PDF Color_600dpi_With_level_export_13227.pltctg
 MODELNAME: Default PRINTED BY: pkrng 06/07/2021 10:44:32
 FILENAME: X:\OP\RP Plan\Area Plan\HSR-RPAP\MIR_AP_816.dgn

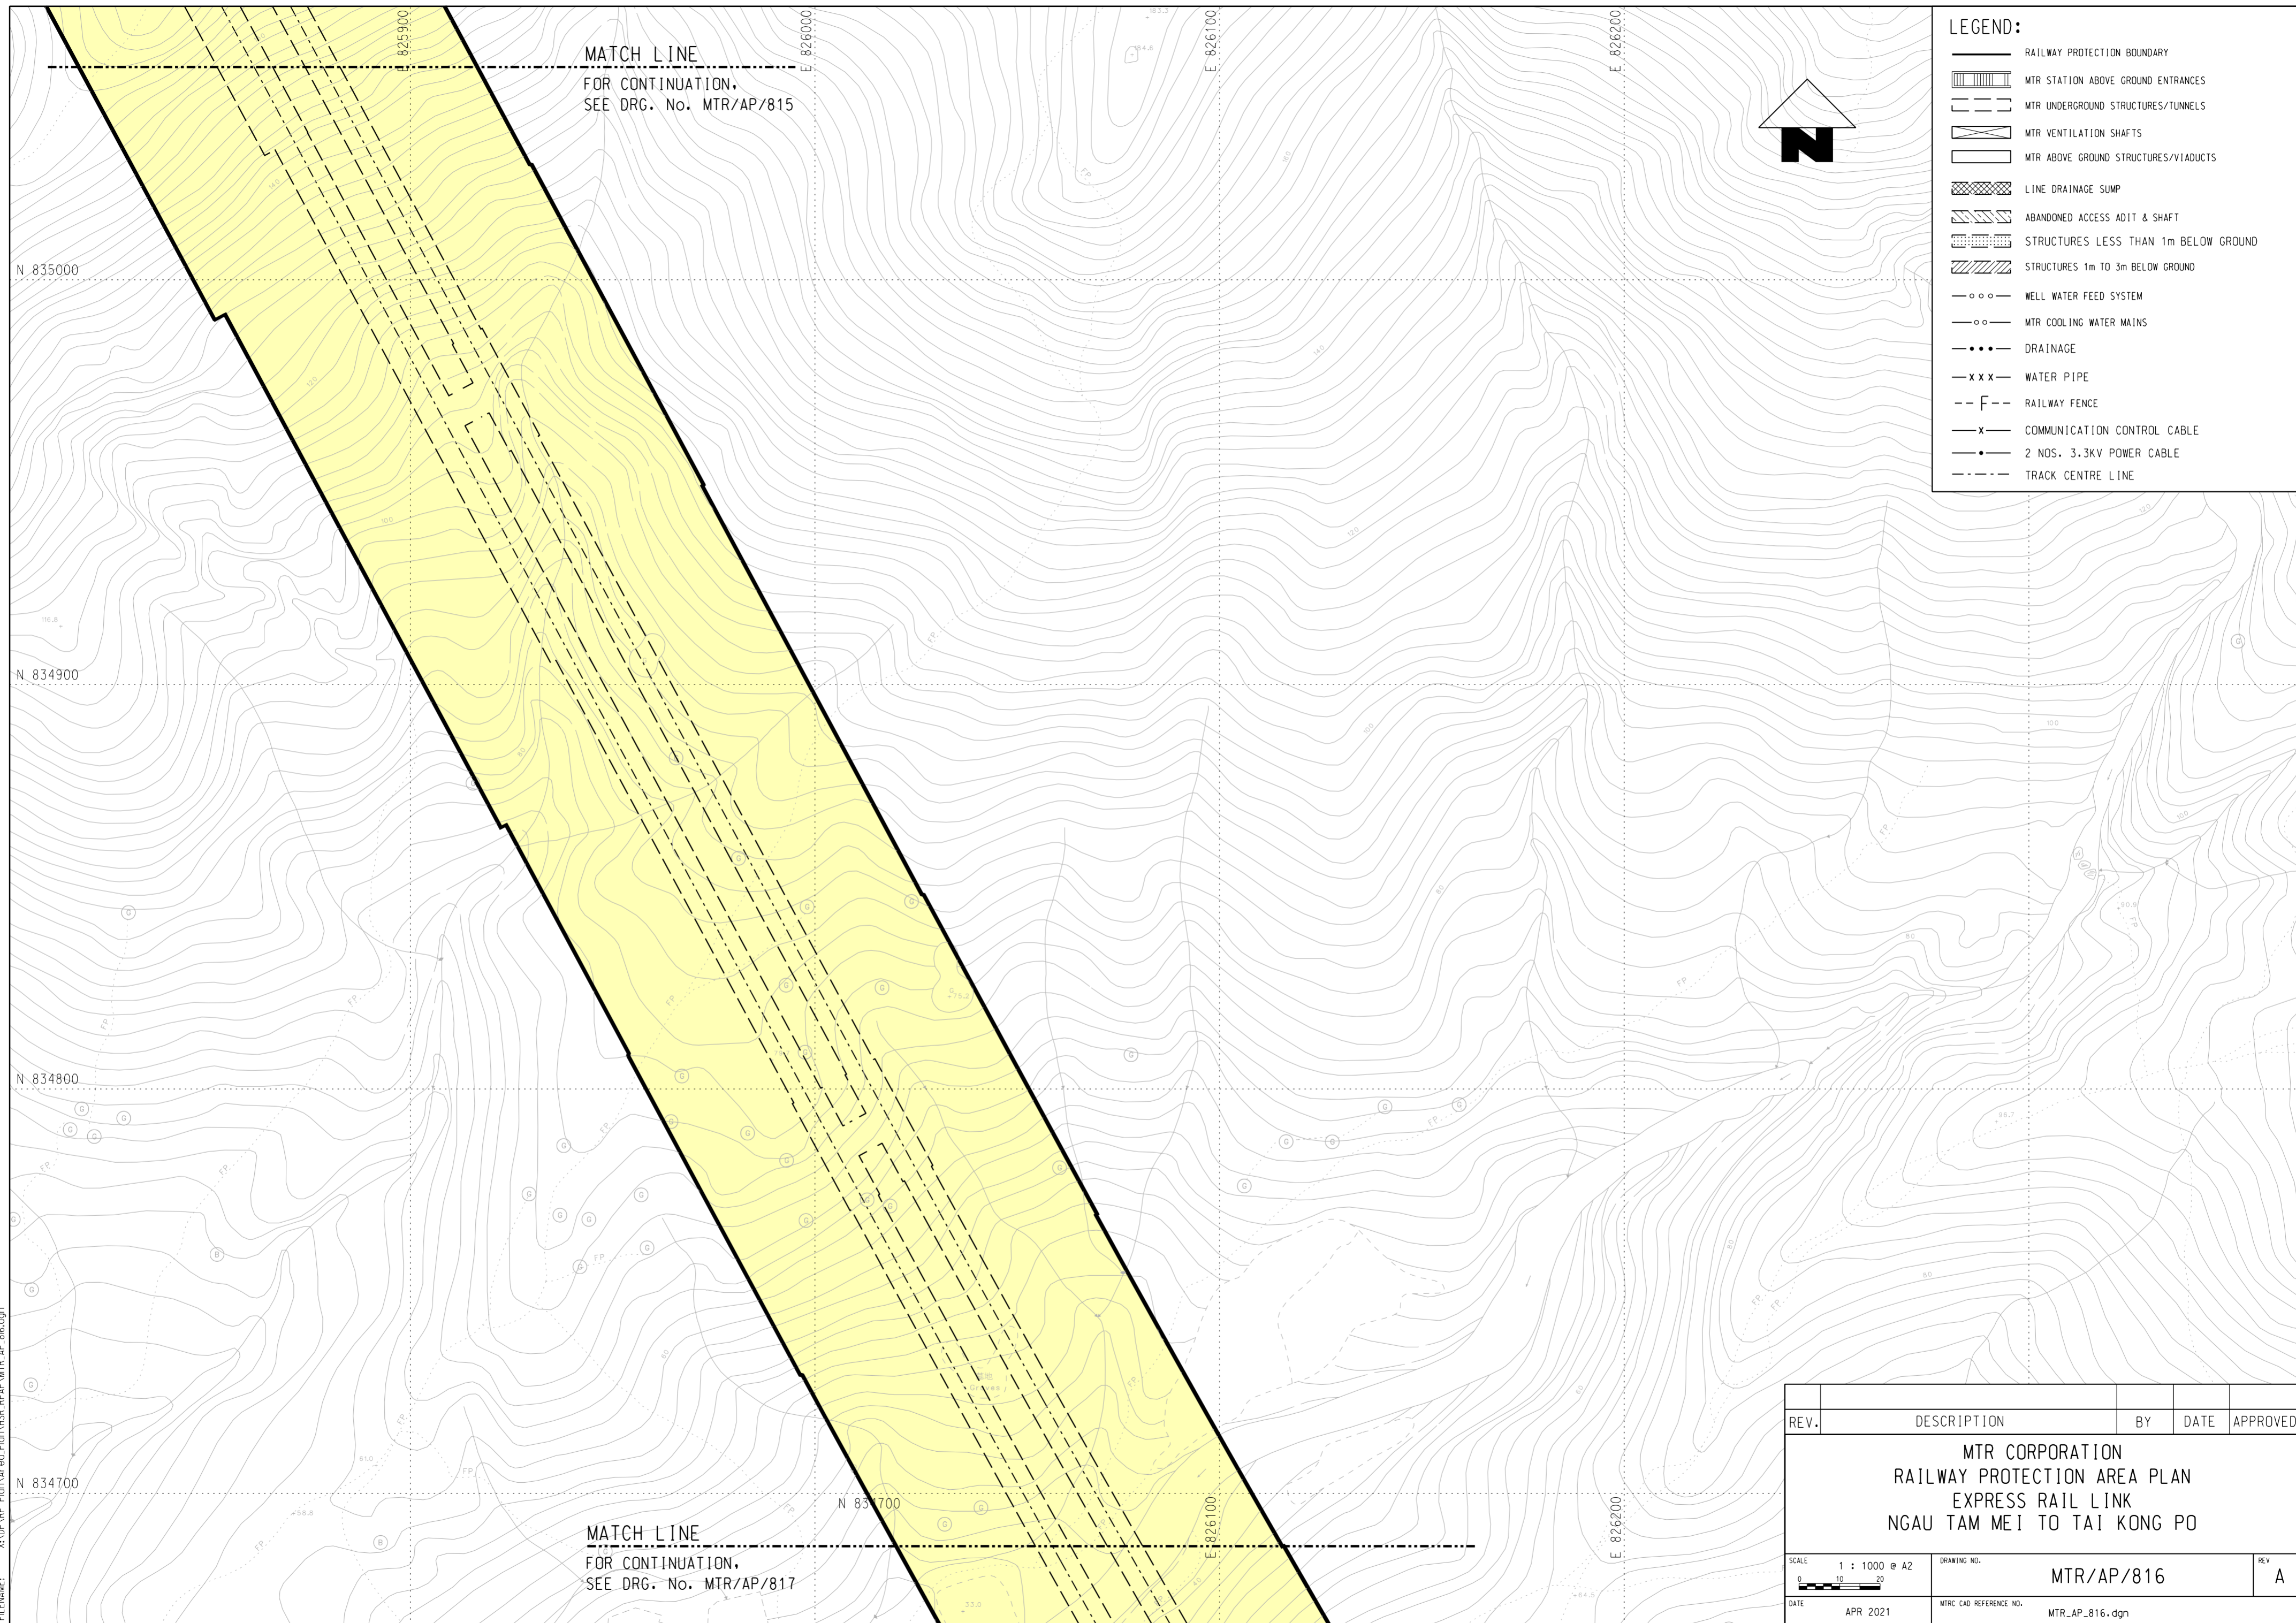

LEGEND:

- RAILWAY PROTECTION BOUNDARY
- MTR STATION ABOVE GROUND ENTRANCES
- MTR UNDERGROUND STRUCTURES/TUNNELS
- MTR VENTILATION SHAFTS
- MTR ABOVE GROUND STRUCTURES/VIADUCTS
- LINE DRAINAGE SUMP
- ABANDONED ACCESS ADIT & SHAFT
- STRUCTURES LESS THAN 1m BELOW GROUND
- STRUCTURES 1m TO 3m BELOW GROUND
- WELL WATER FEED SYSTEM
- MTR COOLING WATER MAINS
- DRAINAGE
- WATER PIPE
- RAILWAY FENCE
- COMMUNICATION CONTROL CABLE
- 2 NOS. 3.3KV POWER CABLE
- TRACK CENTRE LINE



MATCH LINE
 FOR CONTINUATION,
 SEE DRG. No. MTR/AP/815

MATCH LINE
 FOR CONTINUATION,
 SEE DRG. No. MTR/AP/817

| REV. | DESCRIPTION | BY | DATE | APPROVED |
|---|-------------|--------------------------------------|------|----------|
| MTR CORPORATION RAILWAY PROTECTION AREA PLAN EXPRESS RAIL LINK NGAU TAM MEI TO TAI KONG PO | | | | |
| SCALE 1 : 1000 @ A2 | | DRAWING NO. MTR/AP/816 | | REV. A |
| DATE APR 2021 | | MTR CAD REFERENCE NO. MTR_AP_816.dgn | | |