


G:\OA\station\817\ss\WorkSpace\Pitcrg\PDF Color-600dpi\With-level\expor+13227.pltcf
 MODELNAME: Default PRINTED BY: pkrng 06/07/2021 10:44:34
 FILENAME: X:\DPA\RP Plan\Area\Plan\HSR\RPAP\MTR_AP_817.dgn

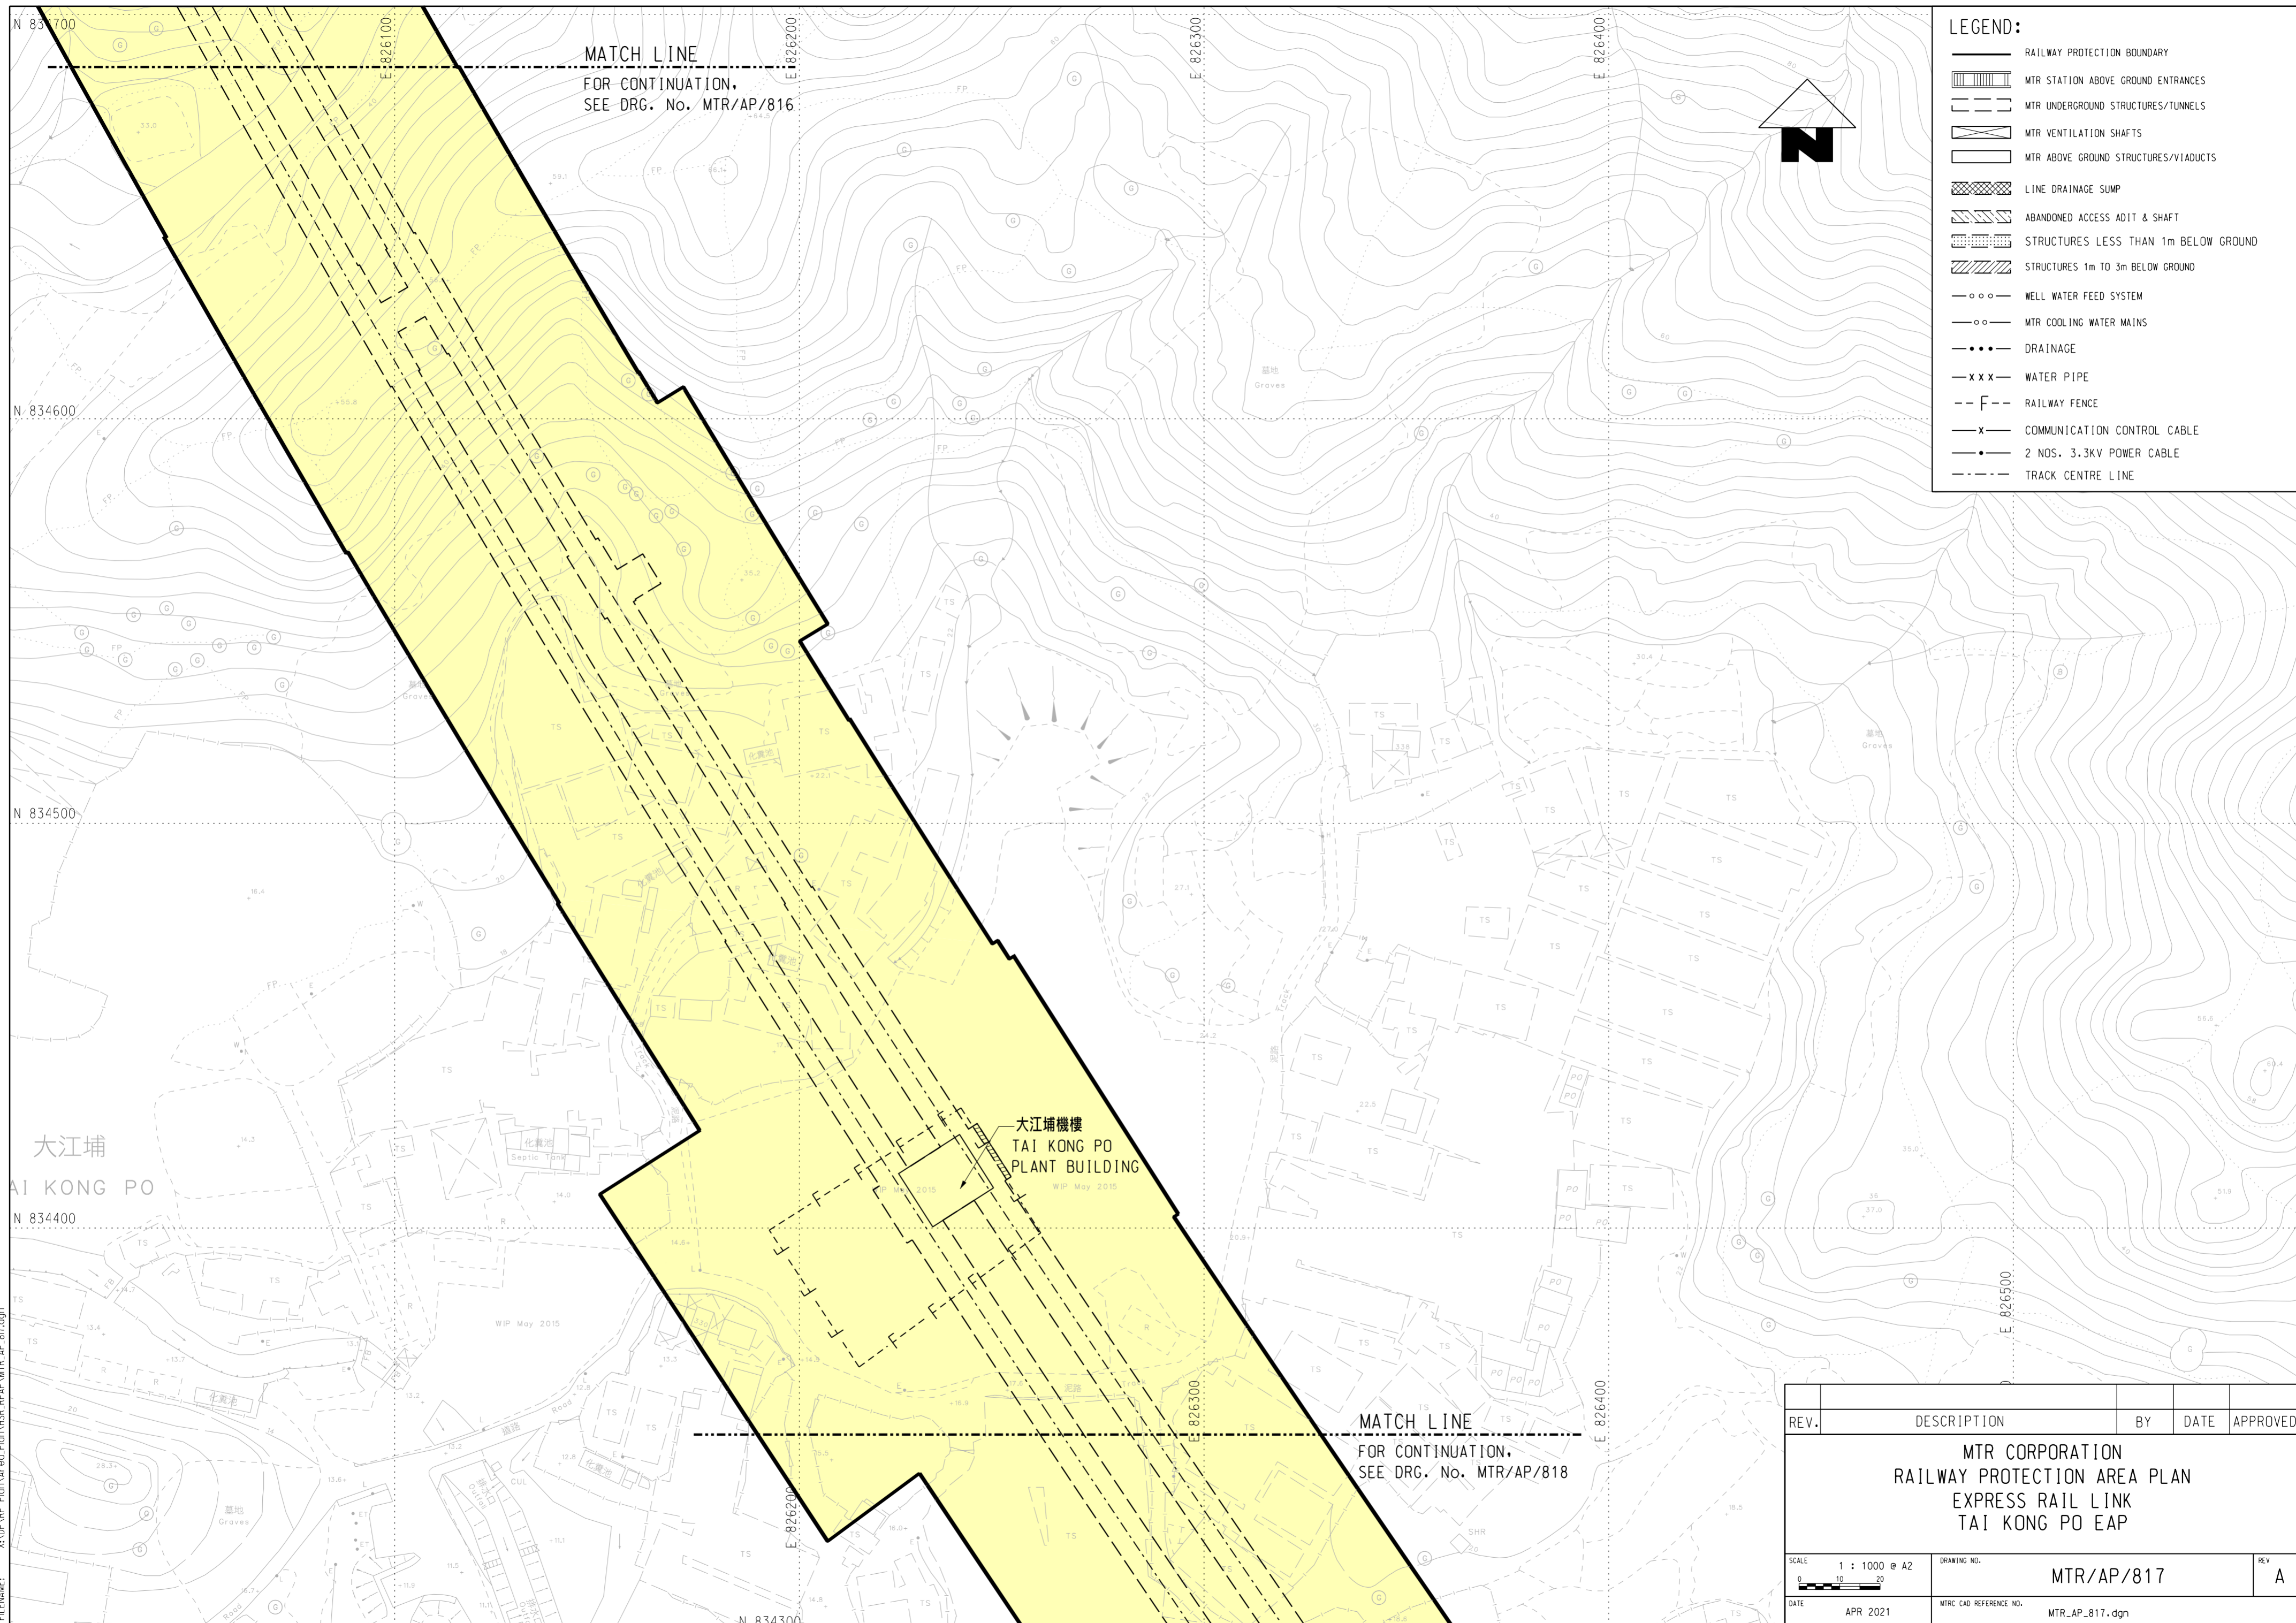

MATCH LINE
 FOR CONTINUATION,
 SEE DRG. No. MTR/AP/816

MATCH LINE
 FOR CONTINUATION,
 SEE DRG. No. MTR/AP/818

LEGEND:

	RAILWAY PROTECTION BOUNDARY
	MTR STATION ABOVE GROUND ENTRANCES
	MTR UNDERGROUND STRUCTURES/TUNNELS
	MTR VENTILATION SHAFTS
	MTR ABOVE GROUND STRUCTURES/VIADUCTS
	LINE DRAINAGE SUMP
	ABANDONED ACCESS ADIT & SHAFT
	STRUCTURES LESS THAN 1m BELOW GROUND
	STRUCTURES 1m TO 3m BELOW GROUND
	WELL WATER FEED SYSTEM
	MTR COOLING WATER MAINS
	DRAINAGE
	WATER PIPE
	RAILWAY FENCE
	COMMUNICATION CONTROL CABLE
	2 NOS. 3.3KV POWER CABLE
	TRACK CENTRE LINE



大江埔
 TAI KONG PO
 N 834400

大江埔機樓
 TAI KONG PO
 PLANT BUILDING

REV.	DESCRIPTION	BY	DATE	APPROVED
MTR CORPORATION RAILWAY PROTECTION AREA PLAN EXPRESS RAIL LINK TAI KONG PO EAP				
SCALE 1 : 1000 @ A2		DRAWING NO. MTR/AP/817		REV. A
DATE APR 2021		MTR CAD REFERENCE NO. MTR_AP_817.dgn		