


PLOT DRG: G:\0A\station\818\ss\workspace\Pictrgy\PDF Color_600dpi\with_level\expor+13227.pltcf9
 MODELNAME: Defaul PRINTED BY: pkgg 06/07/2021 10:44:37
 FILENAME: X:\DPA\RP Plan\Area\Plan\HSR_RPAP\MIR_AP_818.dgn

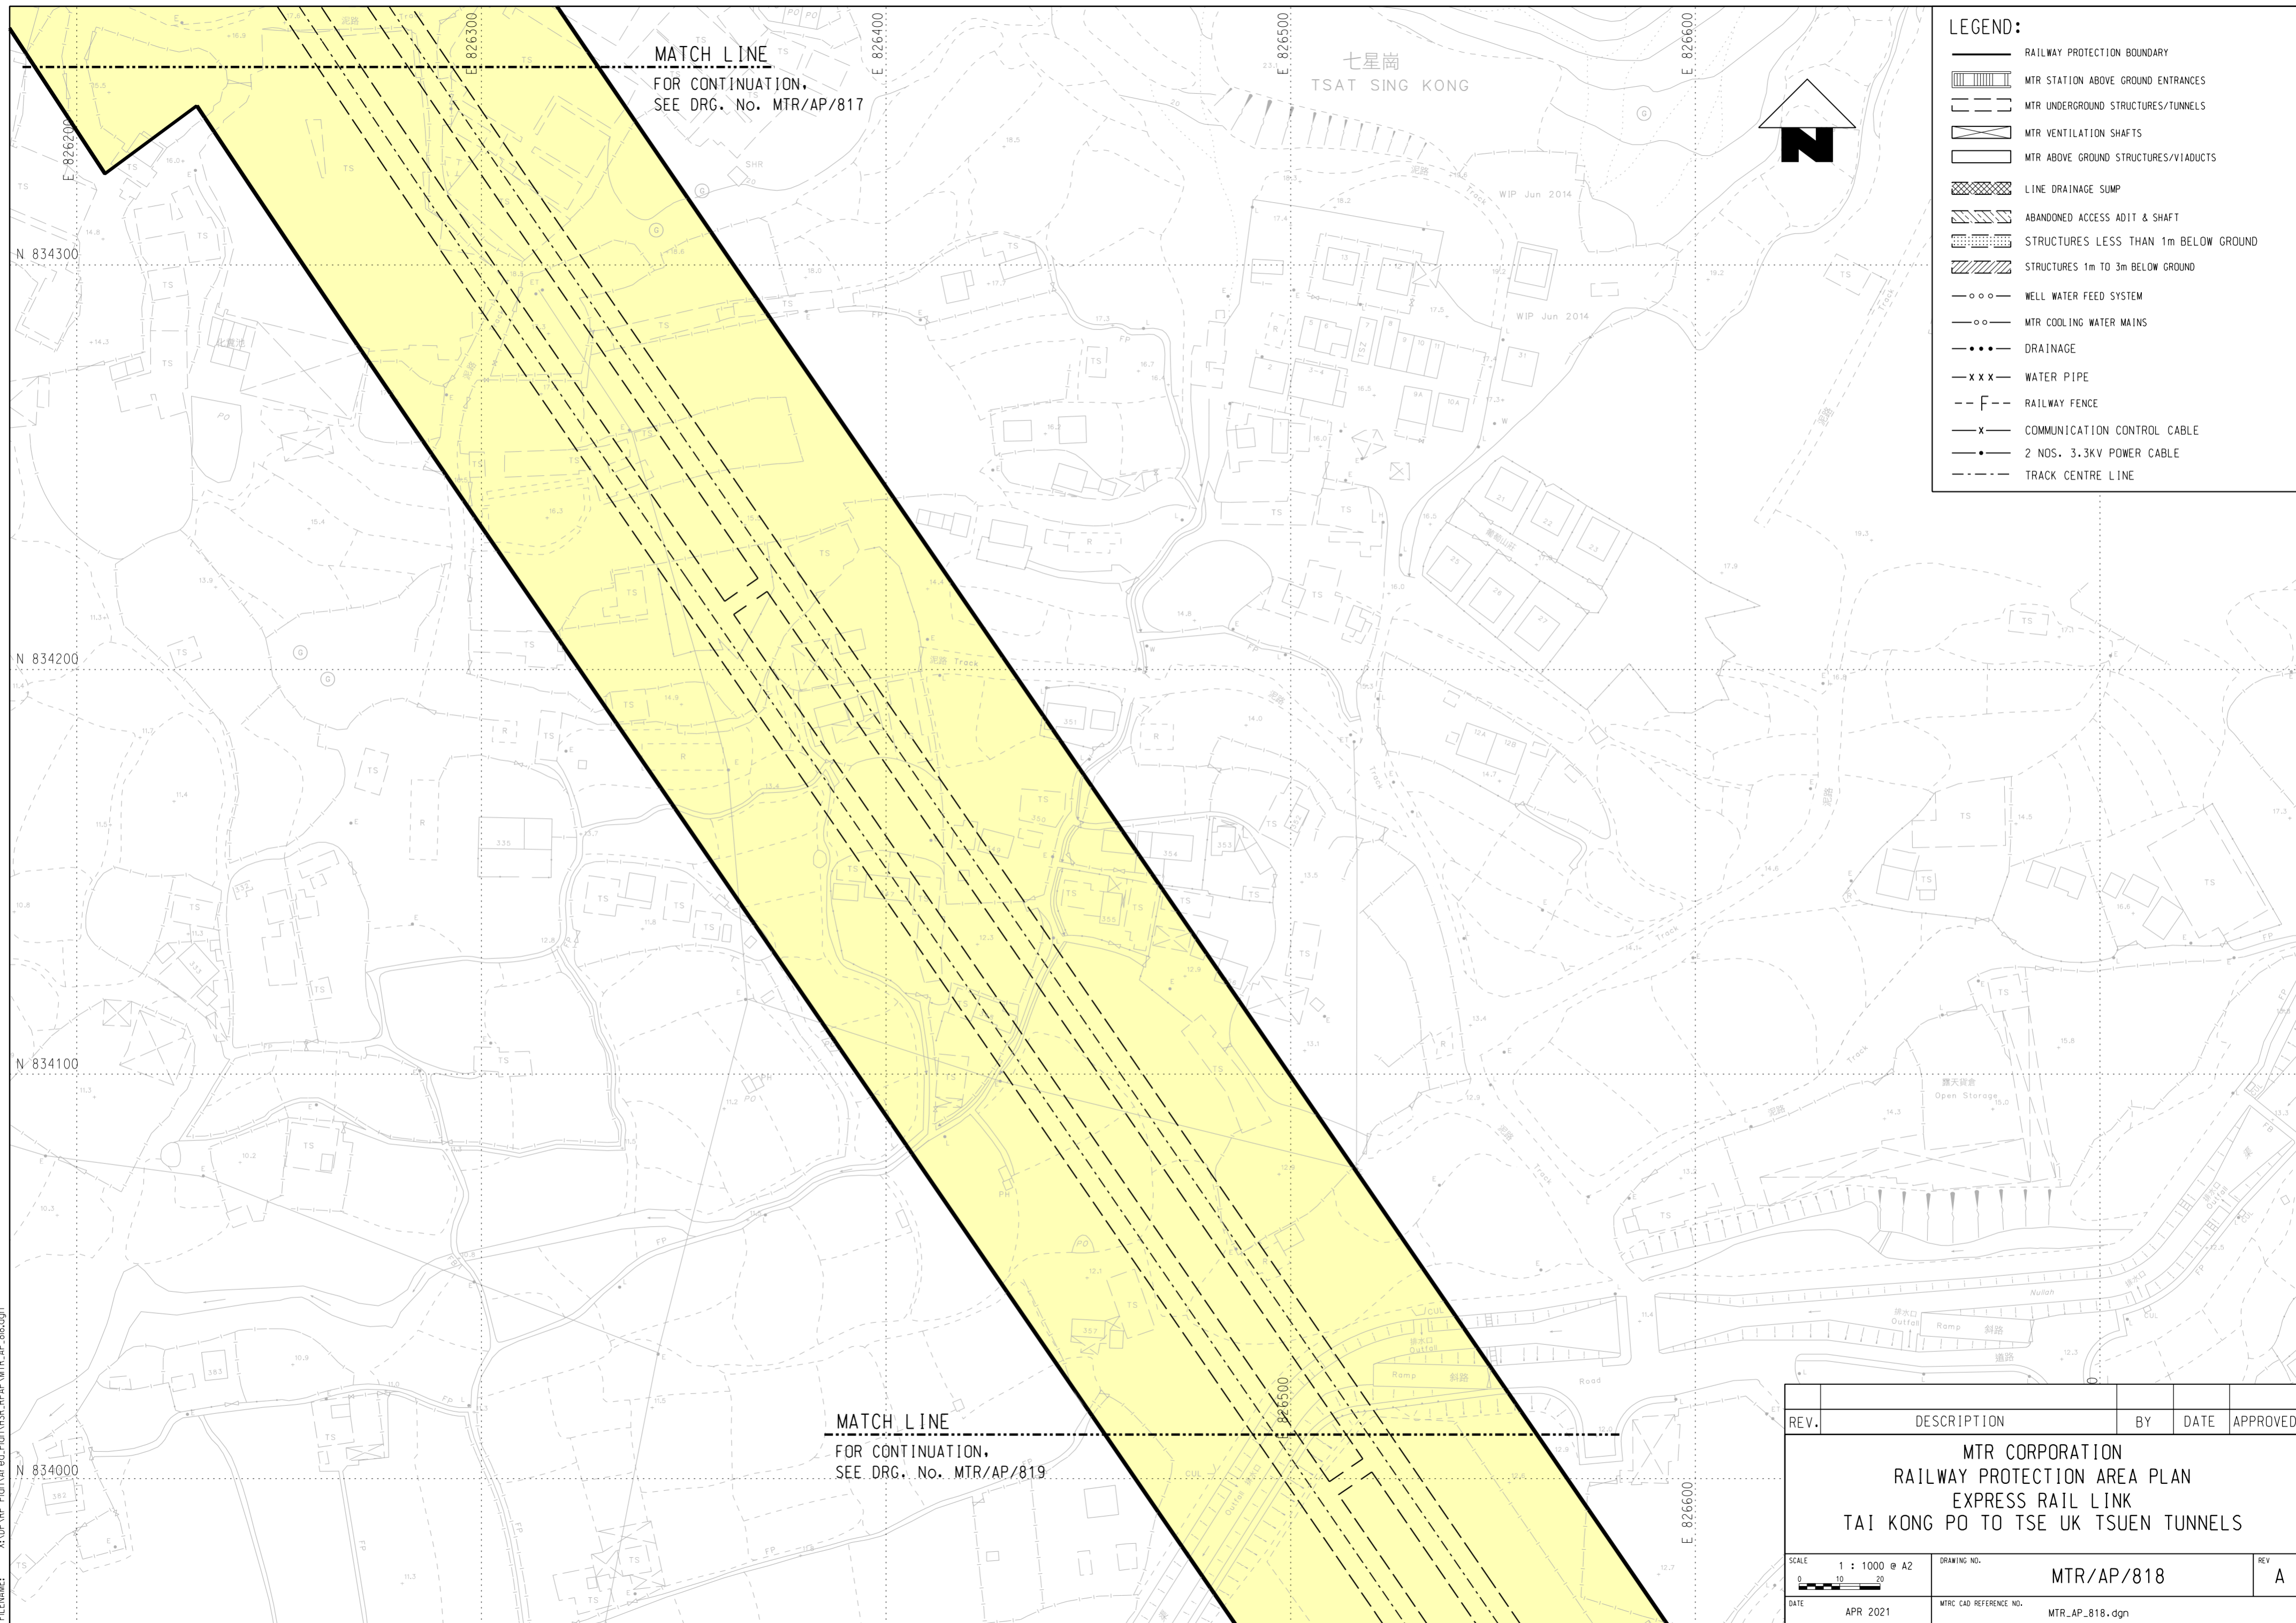

MATCH LINE
 FOR CONTINUATION,
 SEE DRG. No. MTR/AP/817

MATCH LINE
 FOR CONTINUATION,
 SEE DRG. No. MTR/AP/819

LEGEND:

- RAILWAY PROTECTION BOUNDARY
- MTR STATION ABOVE GROUND ENTRANCES
- MTR UNDERGROUND STRUCTURES/TUNNELS
- MTR VENTILATION SHAFTS
- MTR ABOVE GROUND STRUCTURES/VIADUCTS
- LINE DRAINAGE SUMP
- ABANDONED ACCESS ADIT & SHAFT
- STRUCTURES LESS THAN 1m BELOW GROUND
- STRUCTURES 1m TO 3m BELOW GROUND
- WELL WATER FEED SYSTEM
- MTR COOLING WATER MAINS
- DRAINAGE
- WATER PIPE
- RAILWAY FENCE
- COMMUNICATION CONTROL CABLE
- 2 NOS. 3.3KV POWER CABLE
- TRACK CENTRE LINE



REV.	DESCRIPTION	BY	DATE	APPROVED

MTR CORPORATION
RAILWAY PROTECTION AREA PLAN
EXPRESS RAIL LINK
TAI KONG PO TO TSE UK TSUEN TUNNELS

SCALE 1 : 1000 @ A2 0 10 20	DRAWING NO. MTR/AP/818	REV A
DATE APR 2021	MTRC CAD REFERENCE NO. MTR_AP_818.dgn	