


PLOT DRG: G:\04\mstation\819\ss\workspace\p1ctg\p1ctg.dwg Color: 600dpi, with level export: 1:3227, plot.ctb
 MODELNAME: Default PRINTED BY: pkg 06/07/2021 10:44:39
 FILENAME: X:\DPA\RP Plan\Area\Plan\HSR_RP\AP\MIR_AP_819.dgn

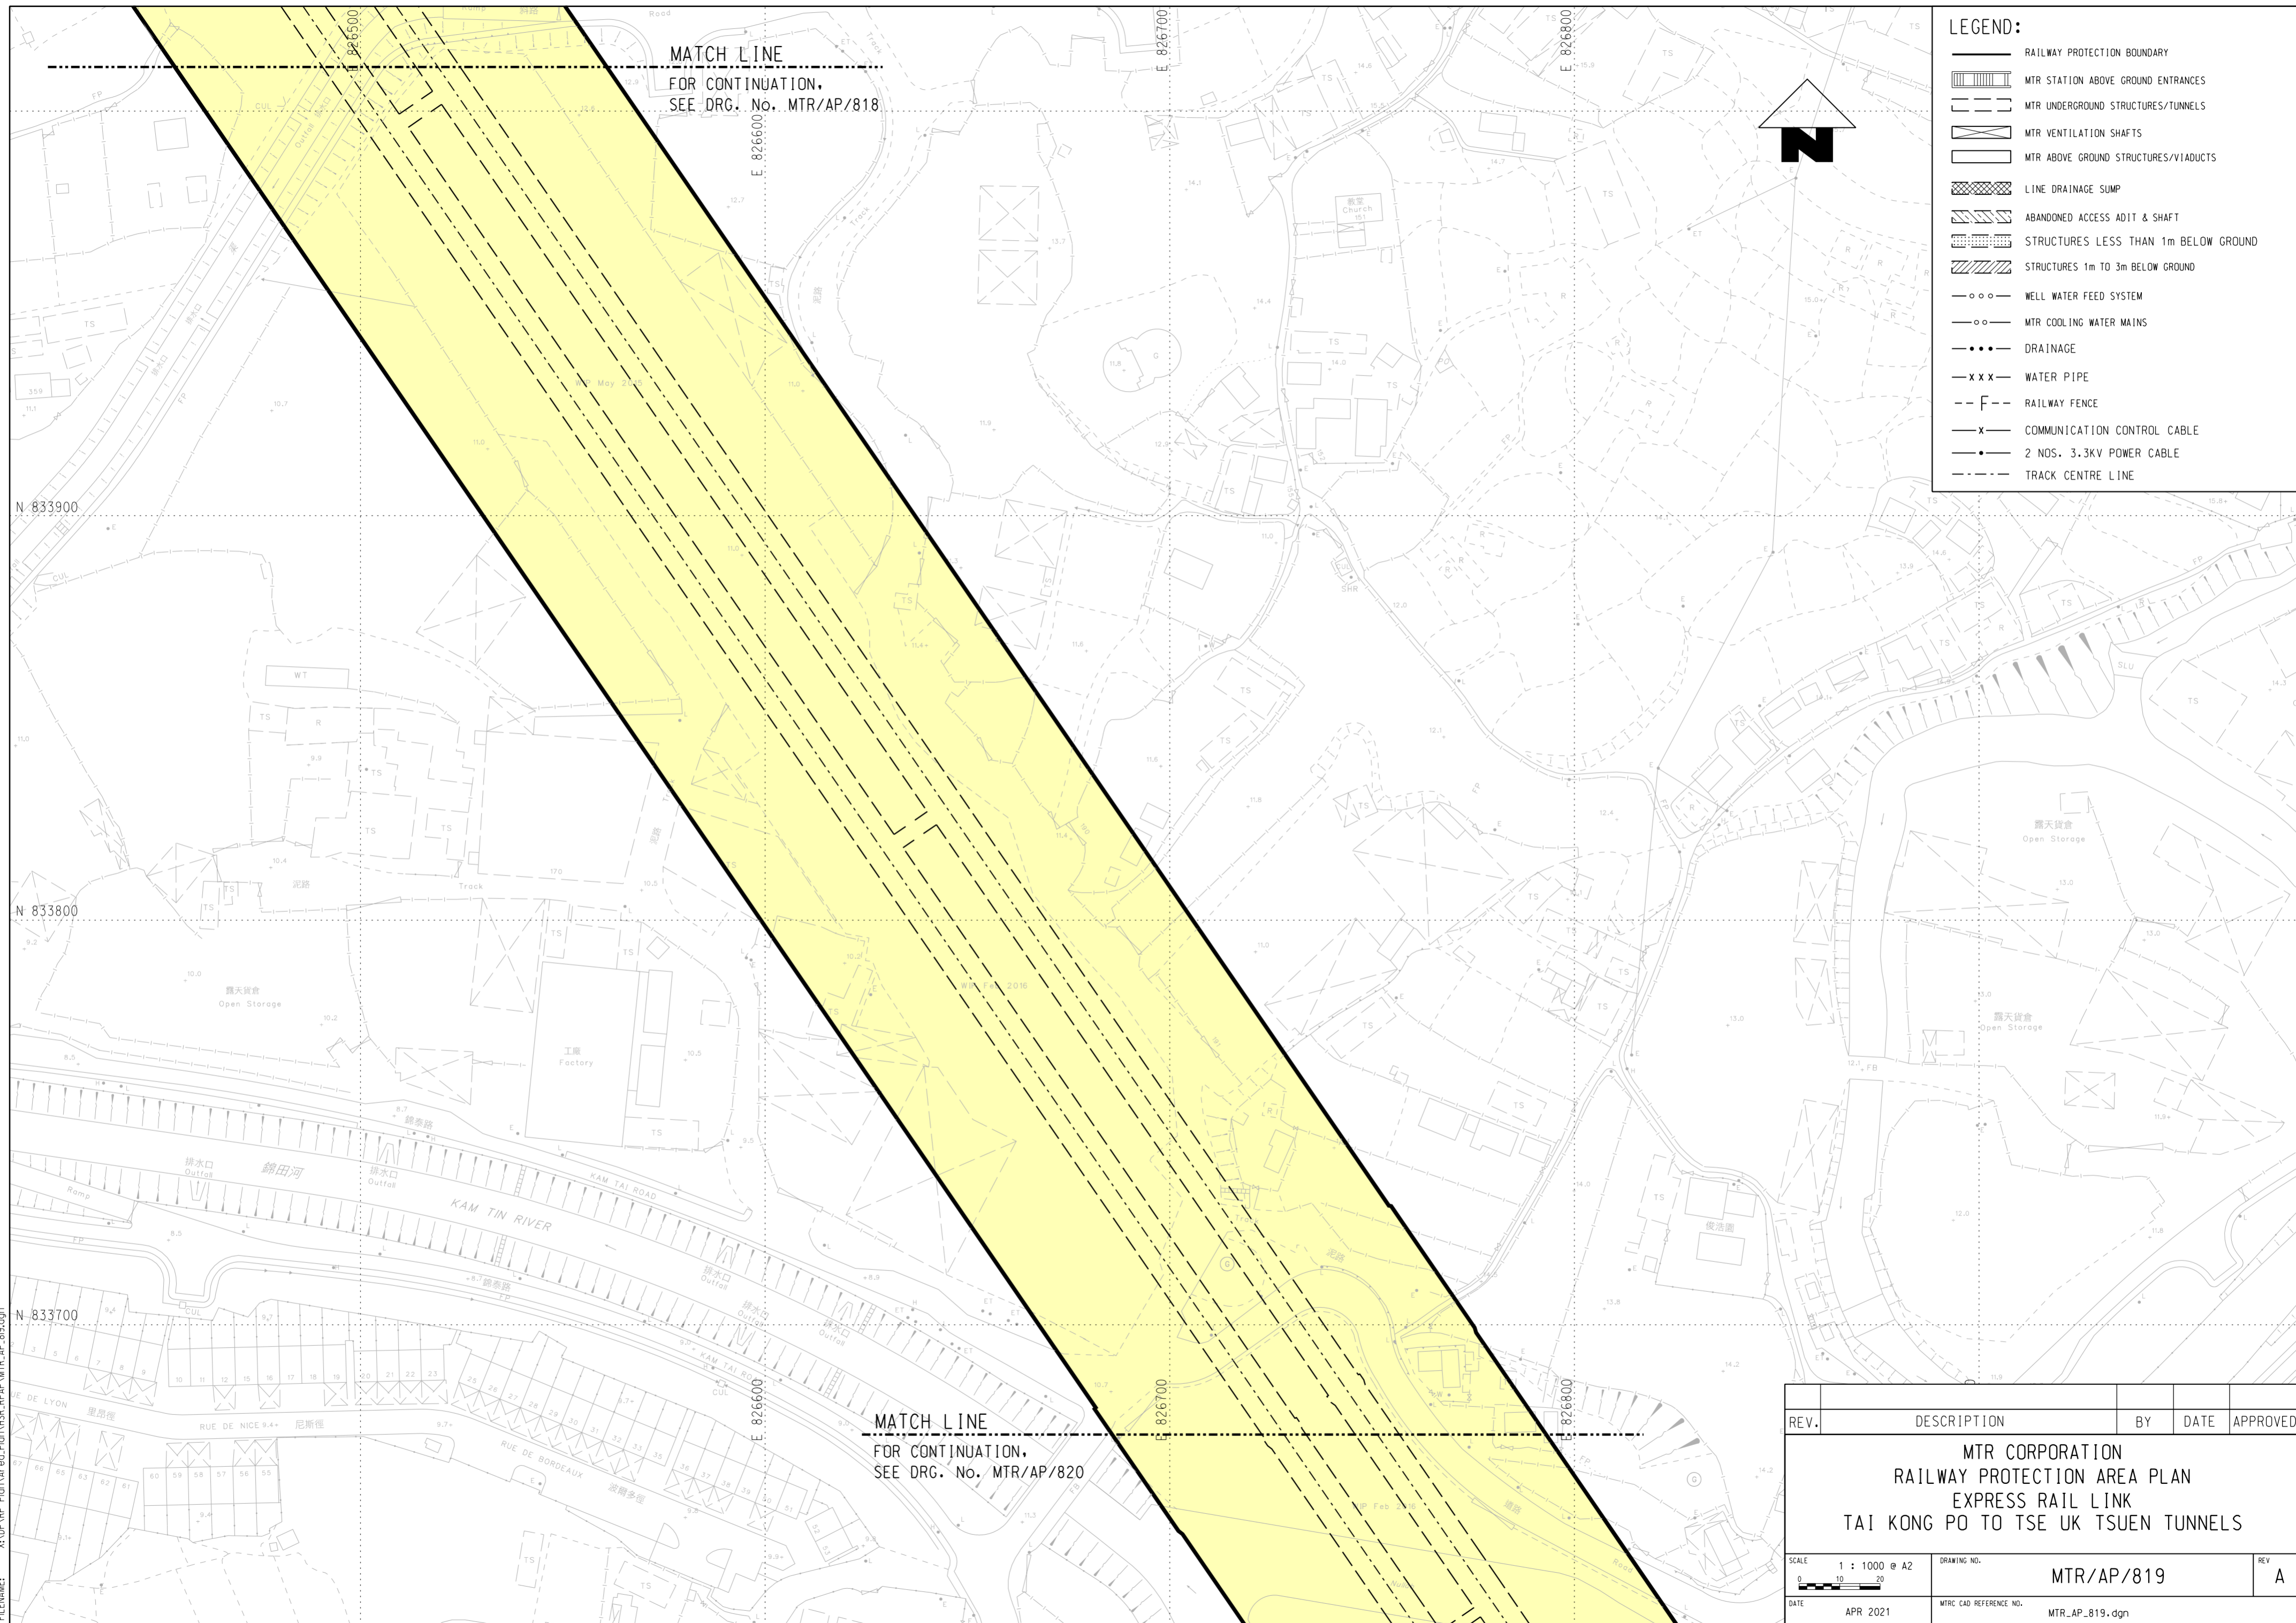

MATCH LINE
 FOR CONTINUATION,
 SEE DRG. No. MTR/AP/818

MATCH LINE
 FOR CONTINUATION,
 SEE DRG. No. MTR/AP/820

LEGEND:

	RAILWAY PROTECTION BOUNDARY
	MTR STATION ABOVE GROUND ENTRANCES
	MTR UNDERGROUND STRUCTURES/TUNNELS
	MTR VENTILATION SHAFTS
	MTR ABOVE GROUND STRUCTURES/VIADUCTS
	LINE DRAINAGE SUMP
	ABANDONED ACCESS ADIT & SHAFT
	STRUCTURES LESS THAN 1m BELOW GROUND
	STRUCTURES 1m TO 3m BELOW GROUND
	WELL WATER FEED SYSTEM
	MTR COOLING WATER MAINS
	DRAINAGE
	WATER PIPE
	RAILWAY FENCE
	COMMUNICATION CONTROL CABLE
	2 NOS. 3.3KV POWER CABLE
	TRACK CENTRE LINE



REV.	DESCRIPTION	BY	DATE	APPROVED

MTR CORPORATION
RAILWAY PROTECTION AREA PLAN
EXPRESS RAIL LINK
TAI KONG PO TO TSE UK TSUEN TUNNELS

SCALE 1 : 1000 @ A2 0 10 20	DRAWING NO. MTR/AP/819	REV A
DATE APR 2021	MTR CAD REFERENCE NO. MTR_AP_819.dgn	