


PLOT DRG: G:\0A\Mstation\81_sss\WorkSpace\Ptctg\PDF Color_600dpi\With_level\expor_1_1327.pltcf
 MODELNAME: Default PRINTED BY: pkrng 06/07/2021 10:44:48
 FILENAME: X:\DPA\RP_Plan\Area_Plan\HSR_RPAP\MTR_AP_820.dgn

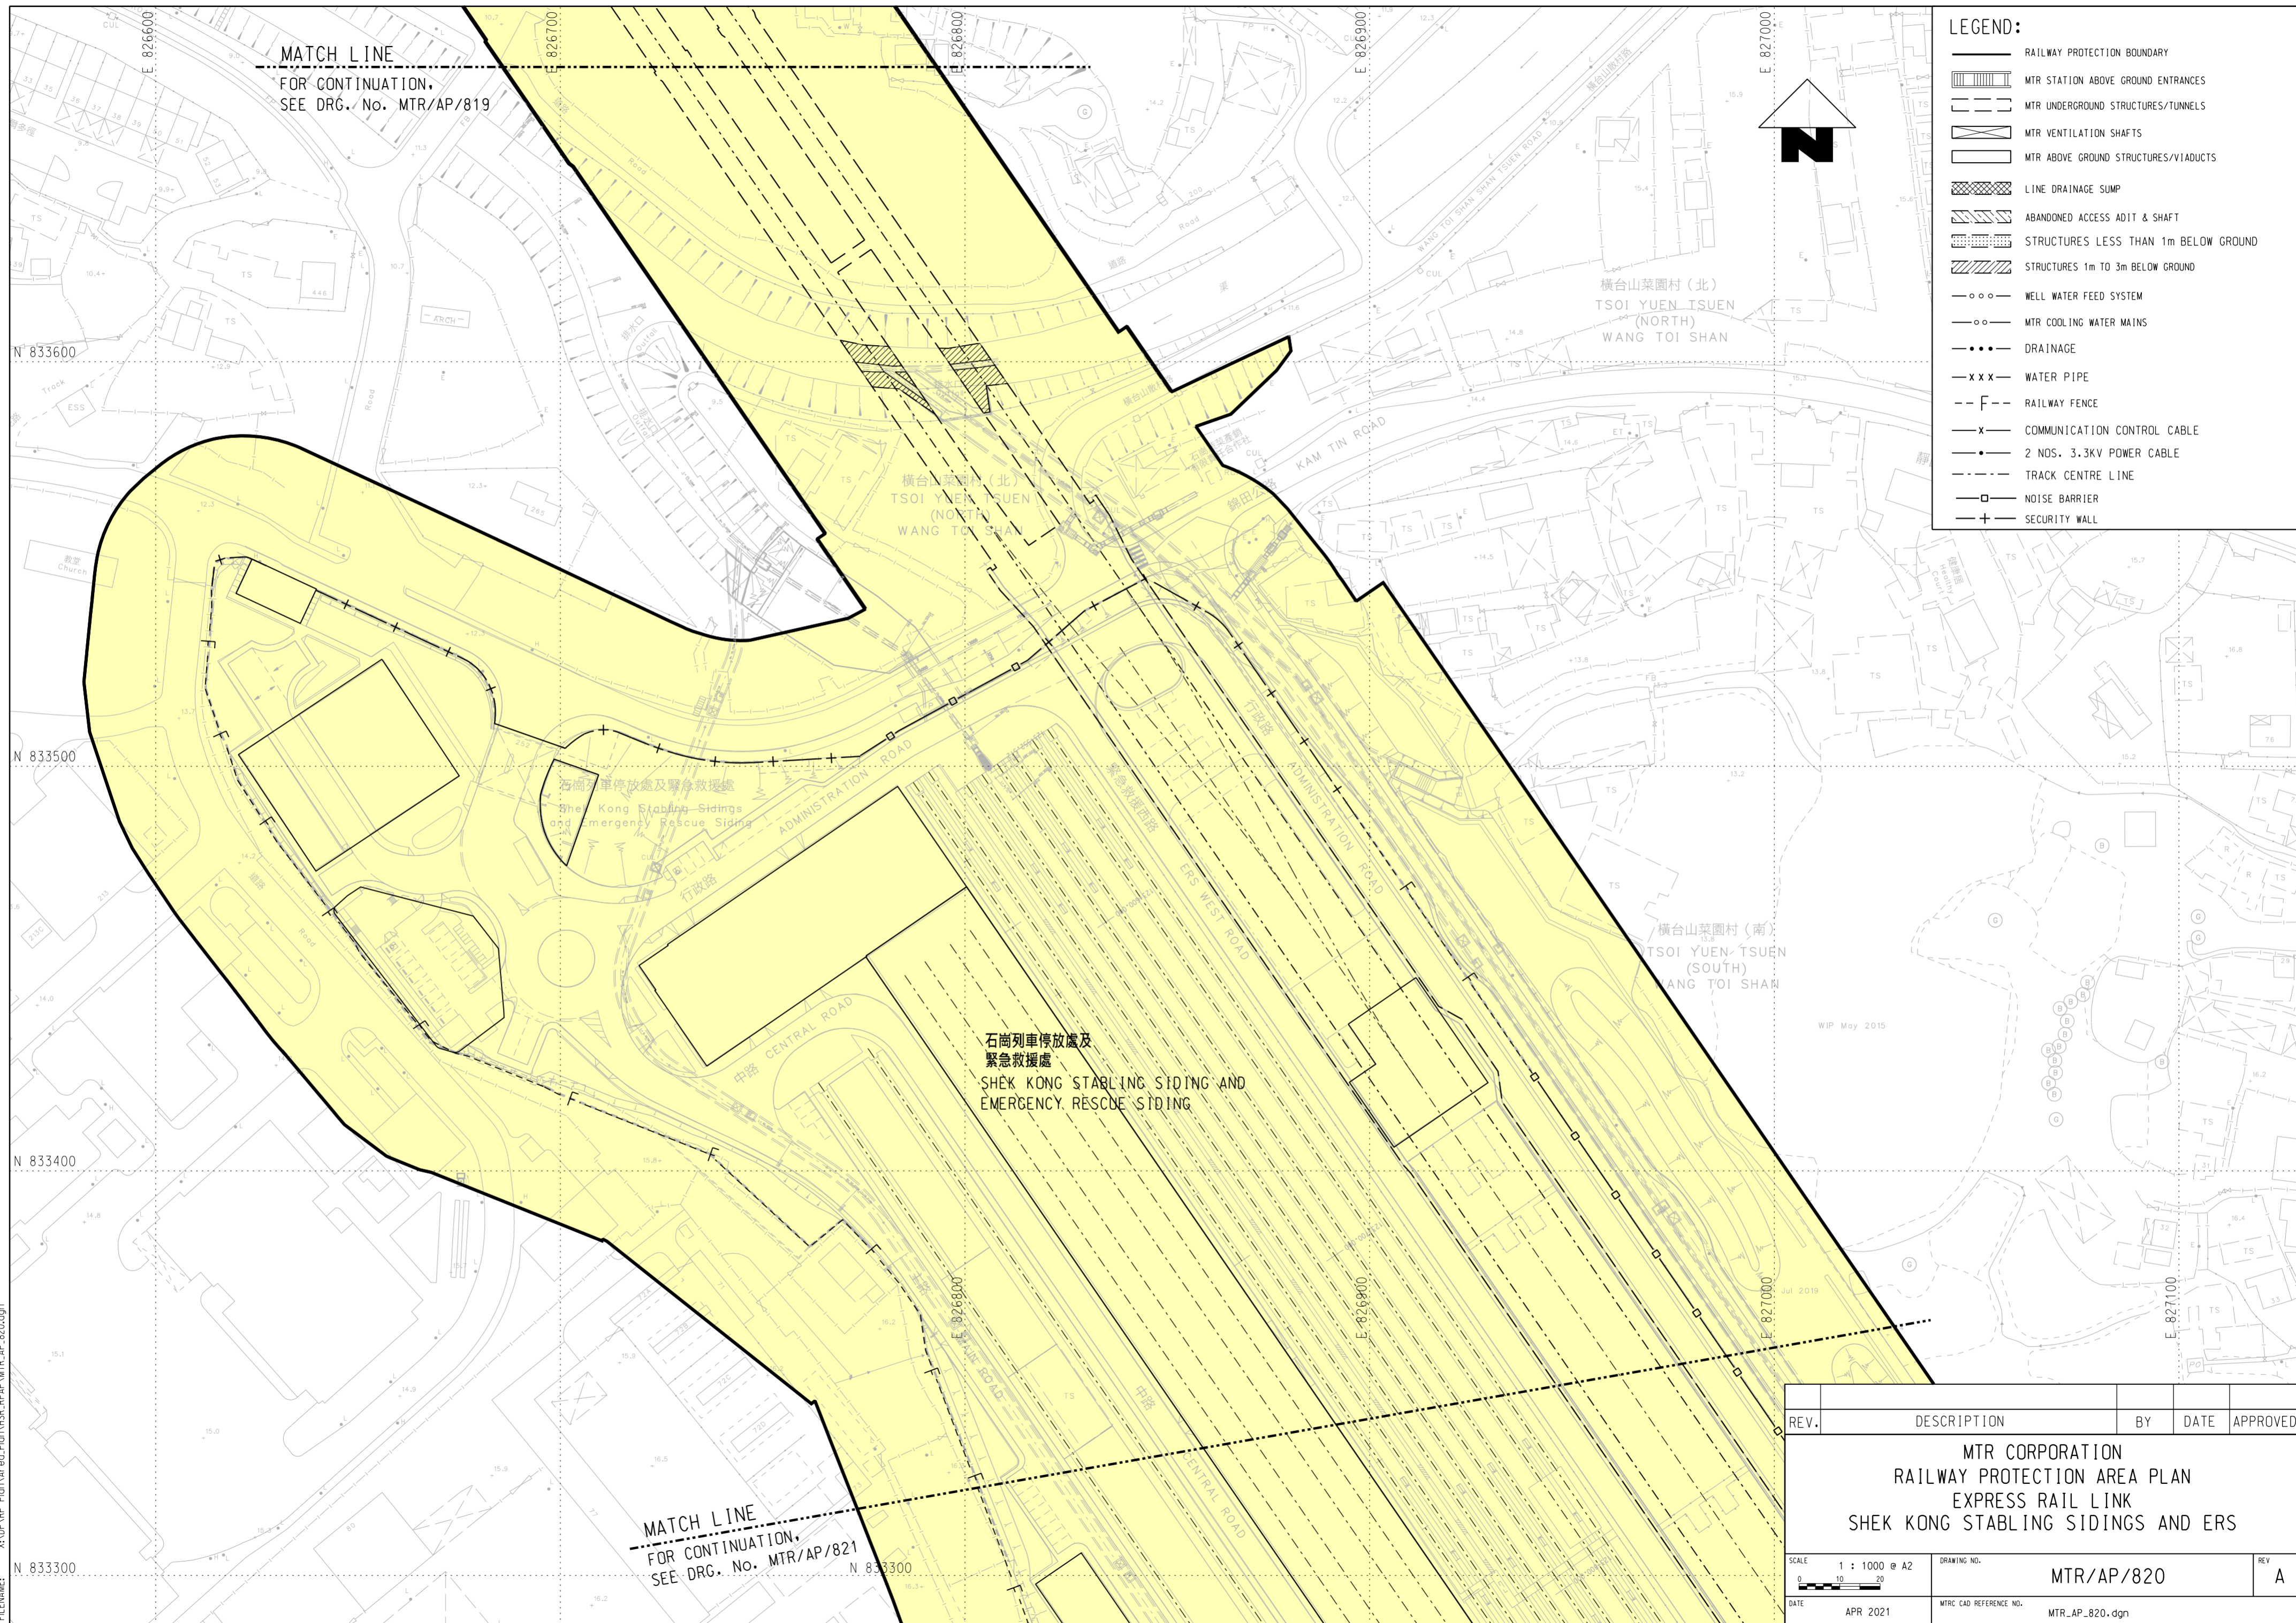


MATCH LINE
 FOR CONTINUATION,
 SEE DRG. No. MTR/AP/819

MATCH LINE
 FOR CONTINUATION,
 SEE DRG. No. MTR/AP/821

石崗列車停放處及
 緊急救援處
 SHEK KONG STABLING SIDING AND
 EMERGENCY RESCUE SIDING

LEGEND:

- RAILWAY PROTECTION BOUNDARY
- MTR STATION ABOVE GROUND ENTRANCES
- MTR UNDERGROUND STRUCTURES/TUNNELS
- MTR VENTILATION SHAFTS
- MTR ABOVE GROUND STRUCTURES/VIADUCTS
- LINE DRAINAGE SUMP
- ABANDONED ACCESS ADIT & SHAFT
- STRUCTURES LESS THAN 1m BELOW GROUND
- STRUCTURES 1m TO 3m BELOW GROUND
- WELL WATER FEED SYSTEM
- MTR COOLING WATER MAINS
- DRAINAGE
- WATER PIPE
- RAILWAY FENCE
- COMMUNICATION CONTROL CABLE
- 2 NOS. 3.3KV POWER CABLE
- TRACK CENTRE LINE
- NOISE BARRIER
- SECURITY WALL

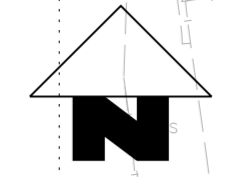

REV.	DESCRIPTION	BY	DATE	APPROVED

MTR CORPORATION
 RAILWAY PROTECTION AREA PLAN
 EXPRESS RAIL LINK
 SHEK KONG STABLING SIDINGS AND ERS

SCALE 1 : 1000 @ A2 	DRAWING NO. MTR/AP/820	REV A
DATE APR 2021	MTR CAD REFERENCE NO. MTR_AP_820.dgn	