


G:\0A\station\81_sss\workspace\p1ctc\p1ctc.dgn
 MODEL NAME: p1ctc
 PRINTED BY: p1ctc
 DATE: 06/07/2021 10:44:51
 FILENAME: X:\DPR\RP_Plan\Area_Plan\HSR_PPAP\MTR_AP_821.dgn

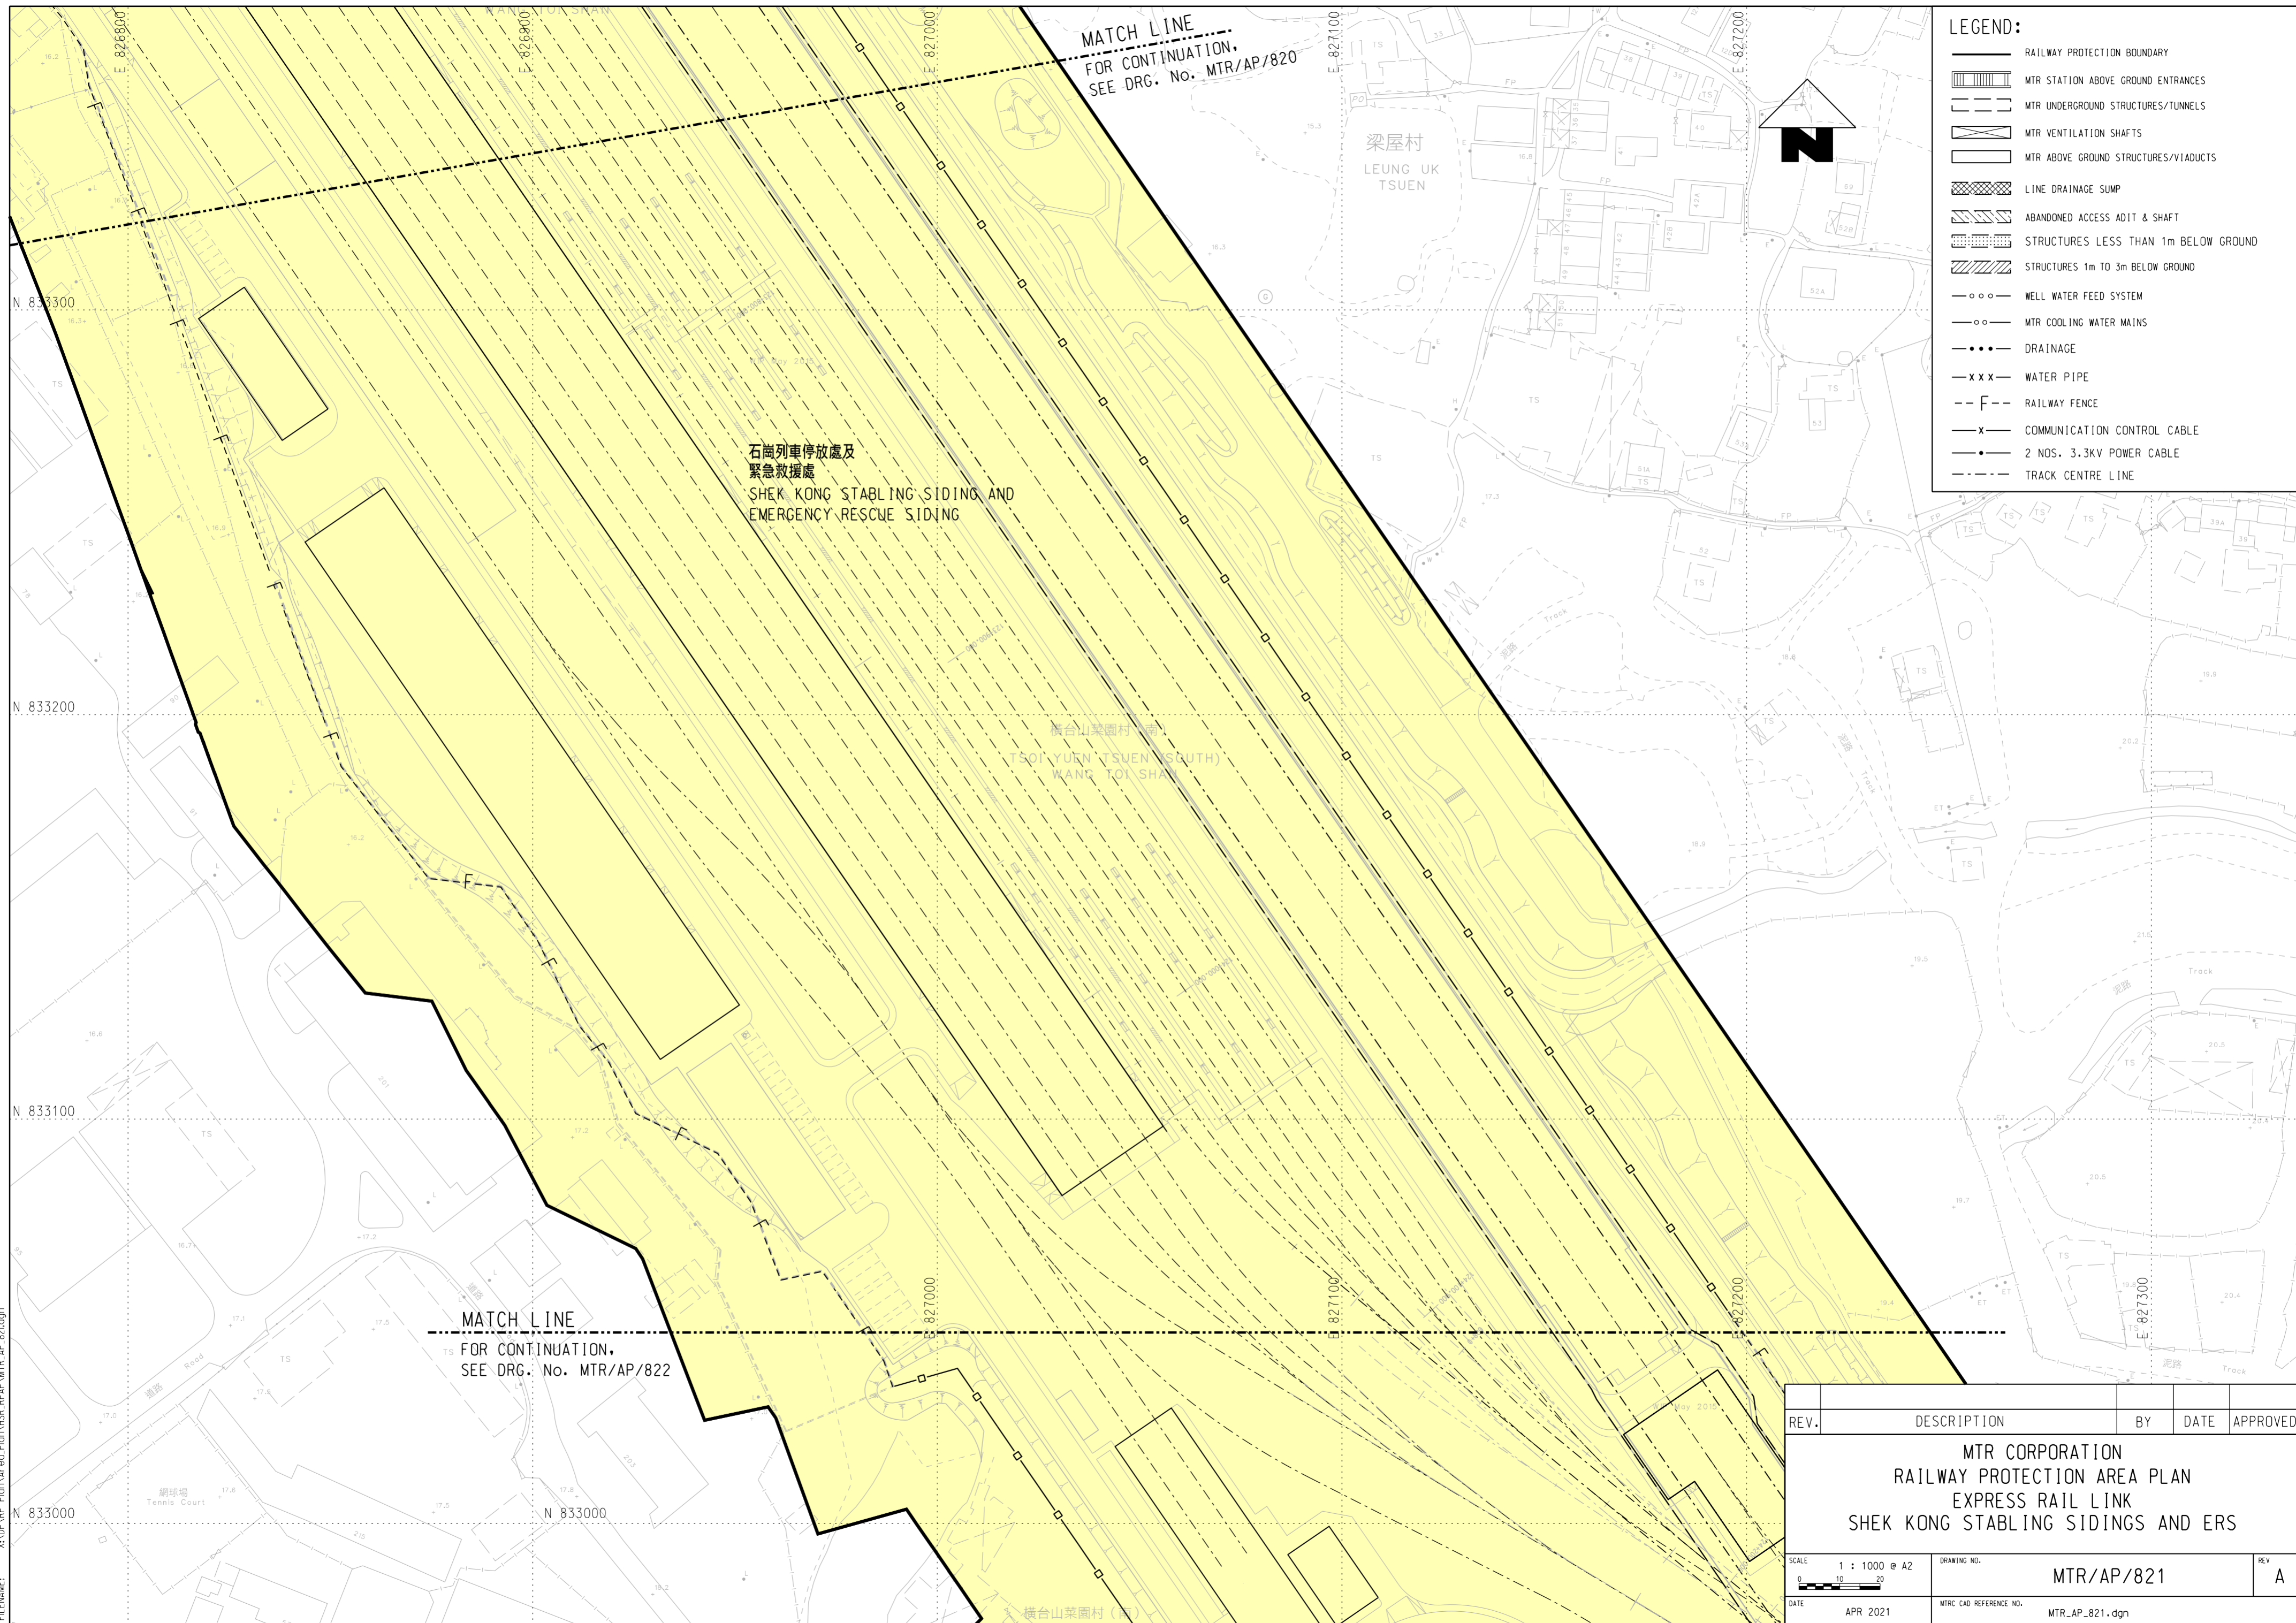

MATCH LINE
FOR CONTINUATION.
SEE DRG. No. MTR/AP/820

MATCH LINE
FOR CONTINUATION.
SEE DRG. No. MTR/AP/822

石崗列車停放處及
緊急救援處
SHEK KONG STABLING SIDING AND
EMERGENCY RESCUE SIDING

梁屋村
LEUNG UK
TSUEN

橫台山菜園村
TSOI YUEN (SOUTH)
WANG TOI SHAN

LEGEND:

- RAILWAY PROTECTION BOUNDARY
- MTR STATION ABOVE GROUND ENTRANCES
- MTR UNDERGROUND STRUCTURES/TUNNELS
- MTR VENTILATION SHAFTS
- MTR ABOVE GROUND STRUCTURES/VIADUCTS
- LINE DRAINAGE SUMP
- ABANDONED ACCESS ADIT & SHAFT
- STRUCTURES LESS THAN 1m BELOW GROUND
- STRUCTURES 1m TO 3m BELOW GROUND
- WELL WATER FEED SYSTEM
- MTR COOLING WATER MAINS
- DRAINAGE
- WATER PIPE
- RAILWAY FENCE
- COMMUNICATION CONTROL CABLE
- 2 NOS. 3.3KV POWER CABLE
- TRACK CENTRE LINE



REV.	DESCRIPTION	BY	DATE	APPROVED

MTR CORPORATION
RAILWAY PROTECTION AREA PLAN
EXPRESS RAIL LINK
SHEK KONG STABLING SIDINGS AND ERS

SCALE 1 : 1000 @ A2 	DRAWING NO. MTR/AP/821	REV. A
DATE APR 2021	MTR CAD REFERENCE NO. MTR_AP_821.dgn	

PLOT DRG: G:\0A\station\81_sss\workspace\p1ctc\p1ctc.dgn
 MODEL NAME: p1ctc
 PRINTED BY: p1ctc
 DATE: 06/07/2021 10:44:51
 FILENAME: X:\DPR\RP_Plan\Area_Plan\HSR_PPAP\MTR_AP_821.dgn