

PLOT DRG: G:\0A\mstation\81_sss\WorkSpace\Ptfcg\PDF Color_600dpi\With_level\export_13227.pltcf9
 MODELNAME: Default PRINTED BY: pkrng 06/07/2021 10:44:54
 FILENAME: X:\DPA\RP Plan\Area Plan\HSR_RPAP\MTR_AP_822.dgn


石崗列車停放處及
 緊急救援處
 SHEK KONG STABLING SIDING AND
 EMERGENCY RESCUE SIDING

MATCH LINE
 FOR CONTINUATION,
 SEE DRG. No. MTR/AP/821

MATCH LINE
 FOR CONTINUATION,
 SEE DRG. No. MTR/AP/823

LEGEND:

	RAILWAY PROTECTION BOUNDARY
	MTR STATION ABOVE GROUND ENTRANCES
	MTR UNDERGROUND STRUCTURES/TUNNELS
	MTR VENTILATION SHAFTS
	MTR ABOVE GROUND STRUCTURES/VIADUCTS
	LINE DRAINAGE SUMP
	ABANDONED ACCESS ADIT & SHAFT
	STRUCTURES LESS THAN 1m BELOW GROUND
	STRUCTURES 1m TO 3m BELOW GROUND
	WELL WATER FEED SYSTEM
	MTR COOLING WATER MAINS
	DRAINAGE
	WATER PIPE
	RAILWAY FENCE
	COMMUNICATION CONTROL CABLE
	2 NOS. 3.3KV POWER CABLE
	TRACK CENTRE LINE

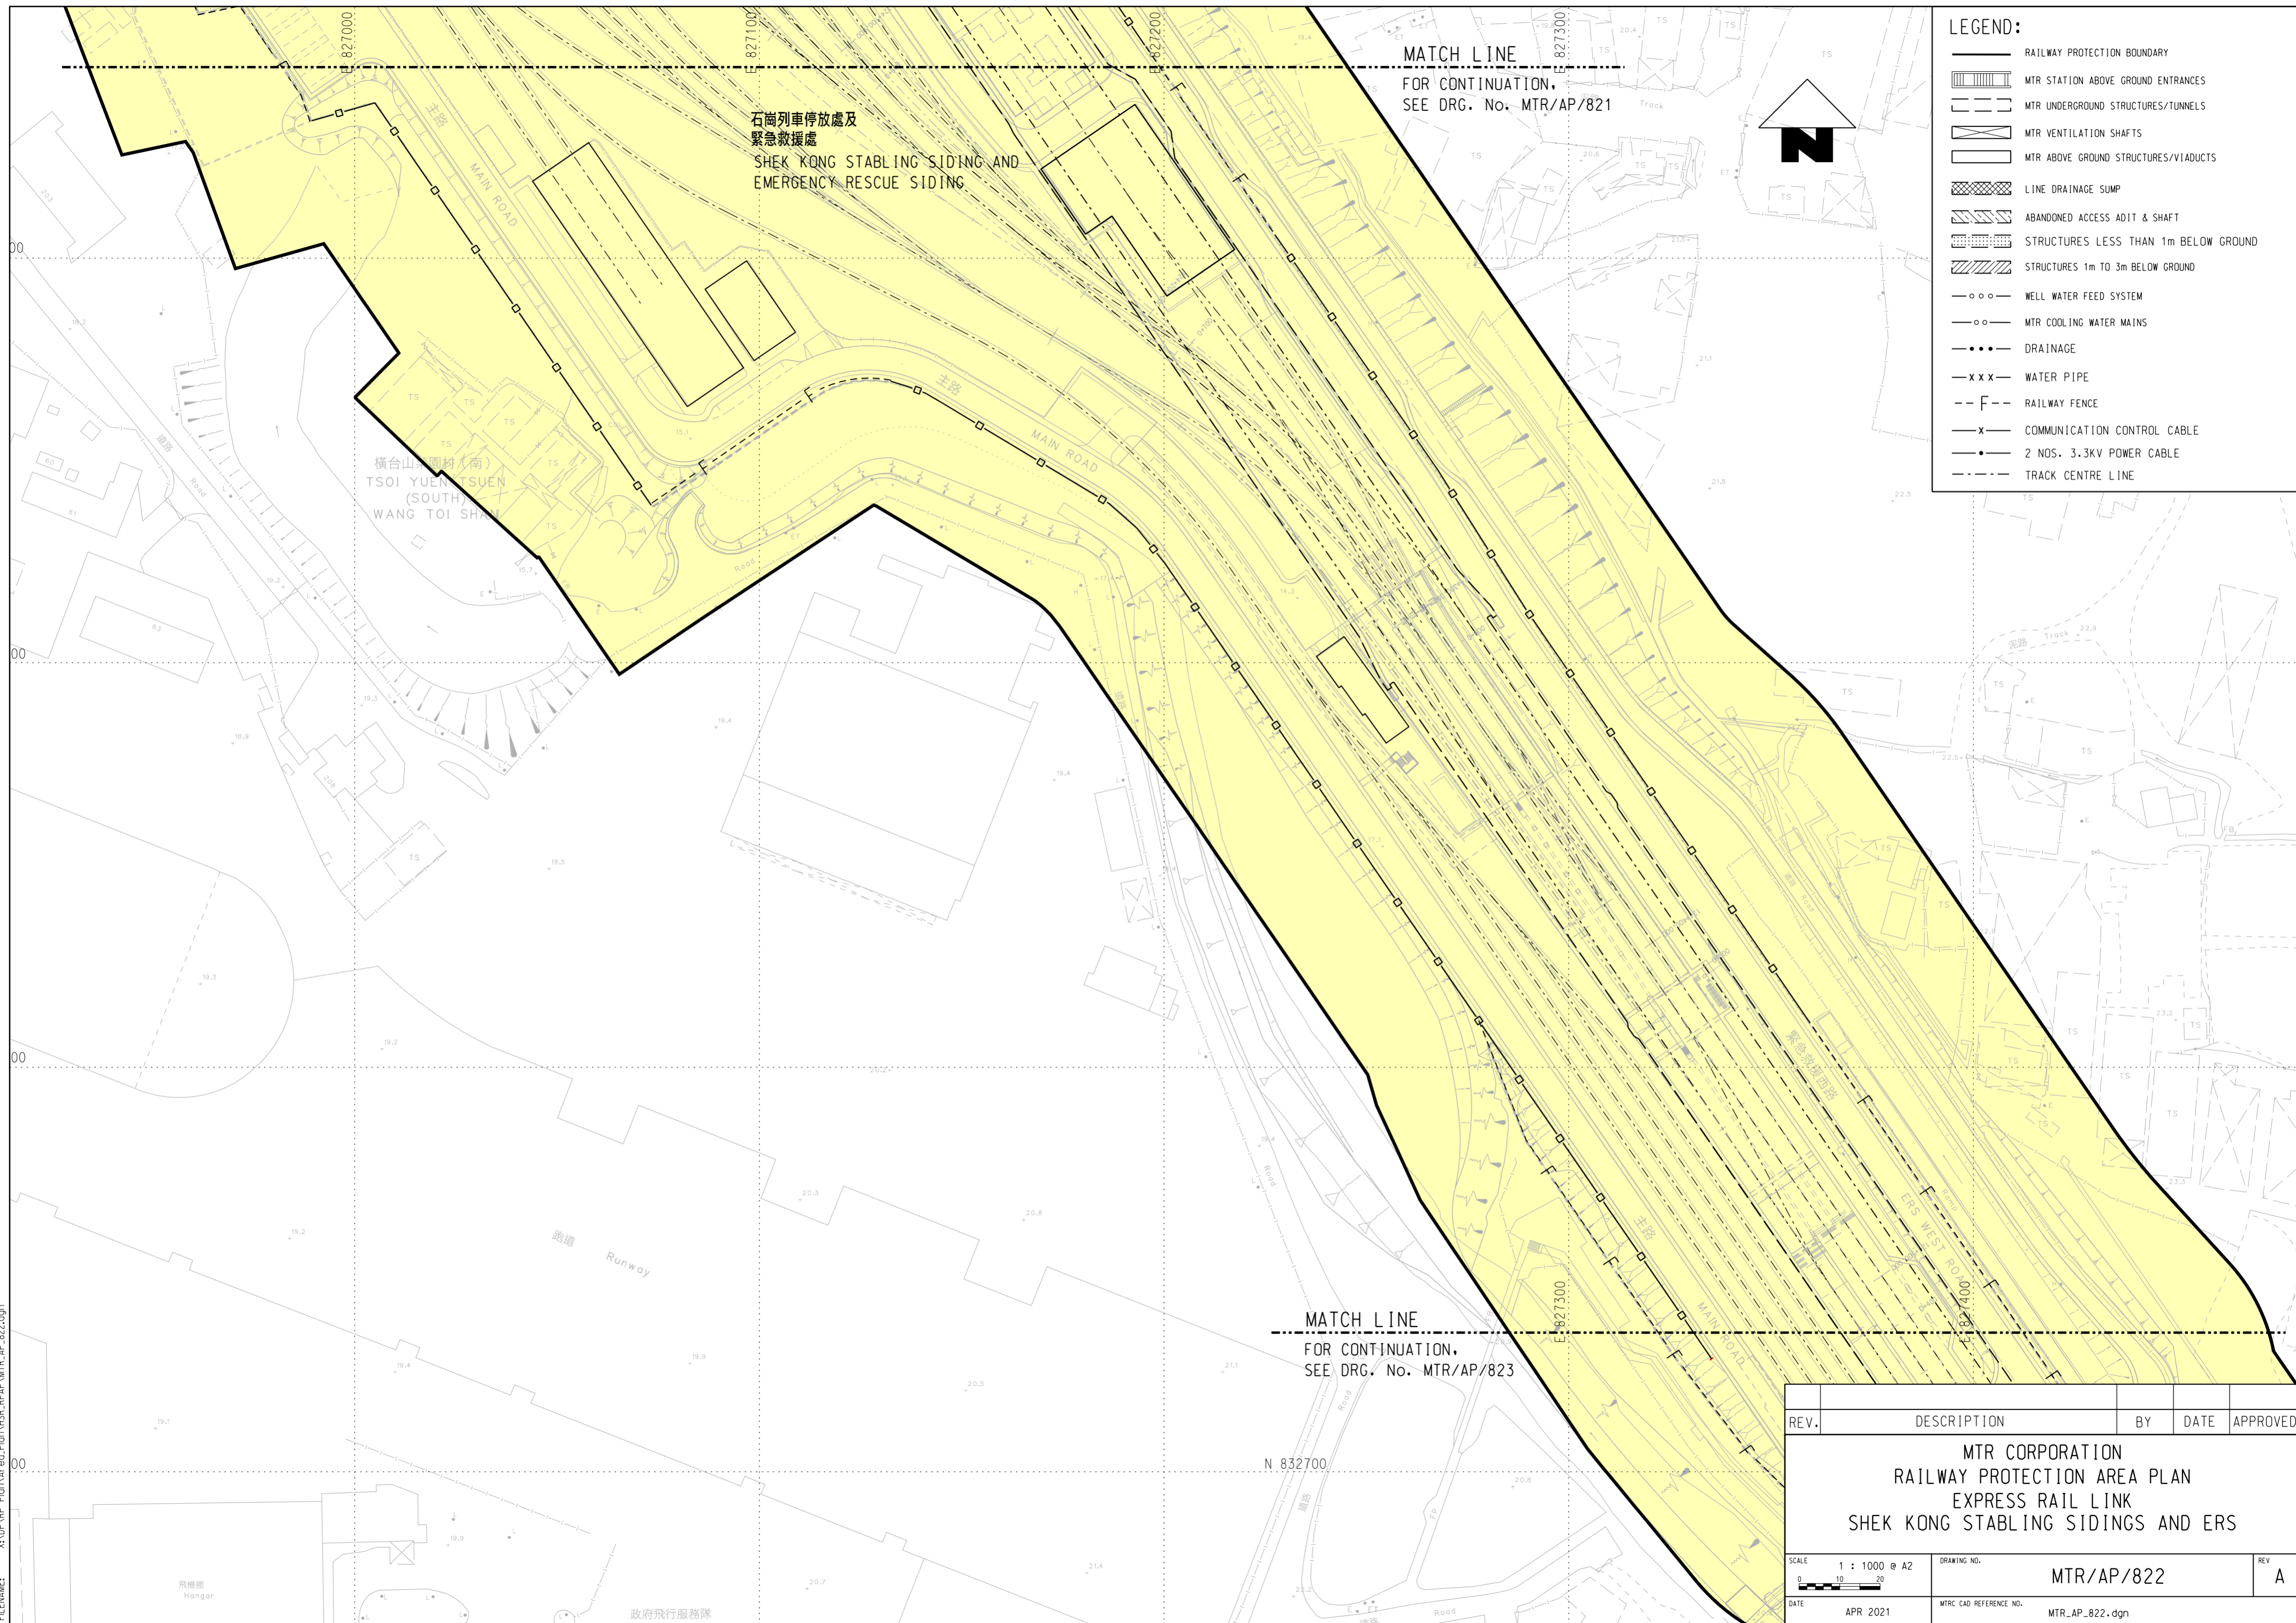

REV.	DESCRIPTION	BY	DATE	APPROVED
MTR CORPORATION RAILWAY PROTECTION AREA PLAN EXPRESS RAIL LINK SHEK KONG STABLING SIDINGS AND ERS				
SCALE 1 : 1000 @ A2		DRAWING NO. MTR/AP/822		REV. A
DATE APR 2021		MTR CAD REFERENCE NO. MTR_AP_822.dgn		