


PLOT DRG: G:\0A\mstation\81\_sss\work\space\p1ctfy\pdf\color\_600dpi\with\_level\expor\_1\_13227.pltcfp  
 MODELNAME: Default PRINTED BY: pkg 06/07/2021 10:44:58  
 FILENAME: X:\DPA\RP\_Plan\Area\_Plan\HSR\_RPAP\MTR\_AP\_823.dgn

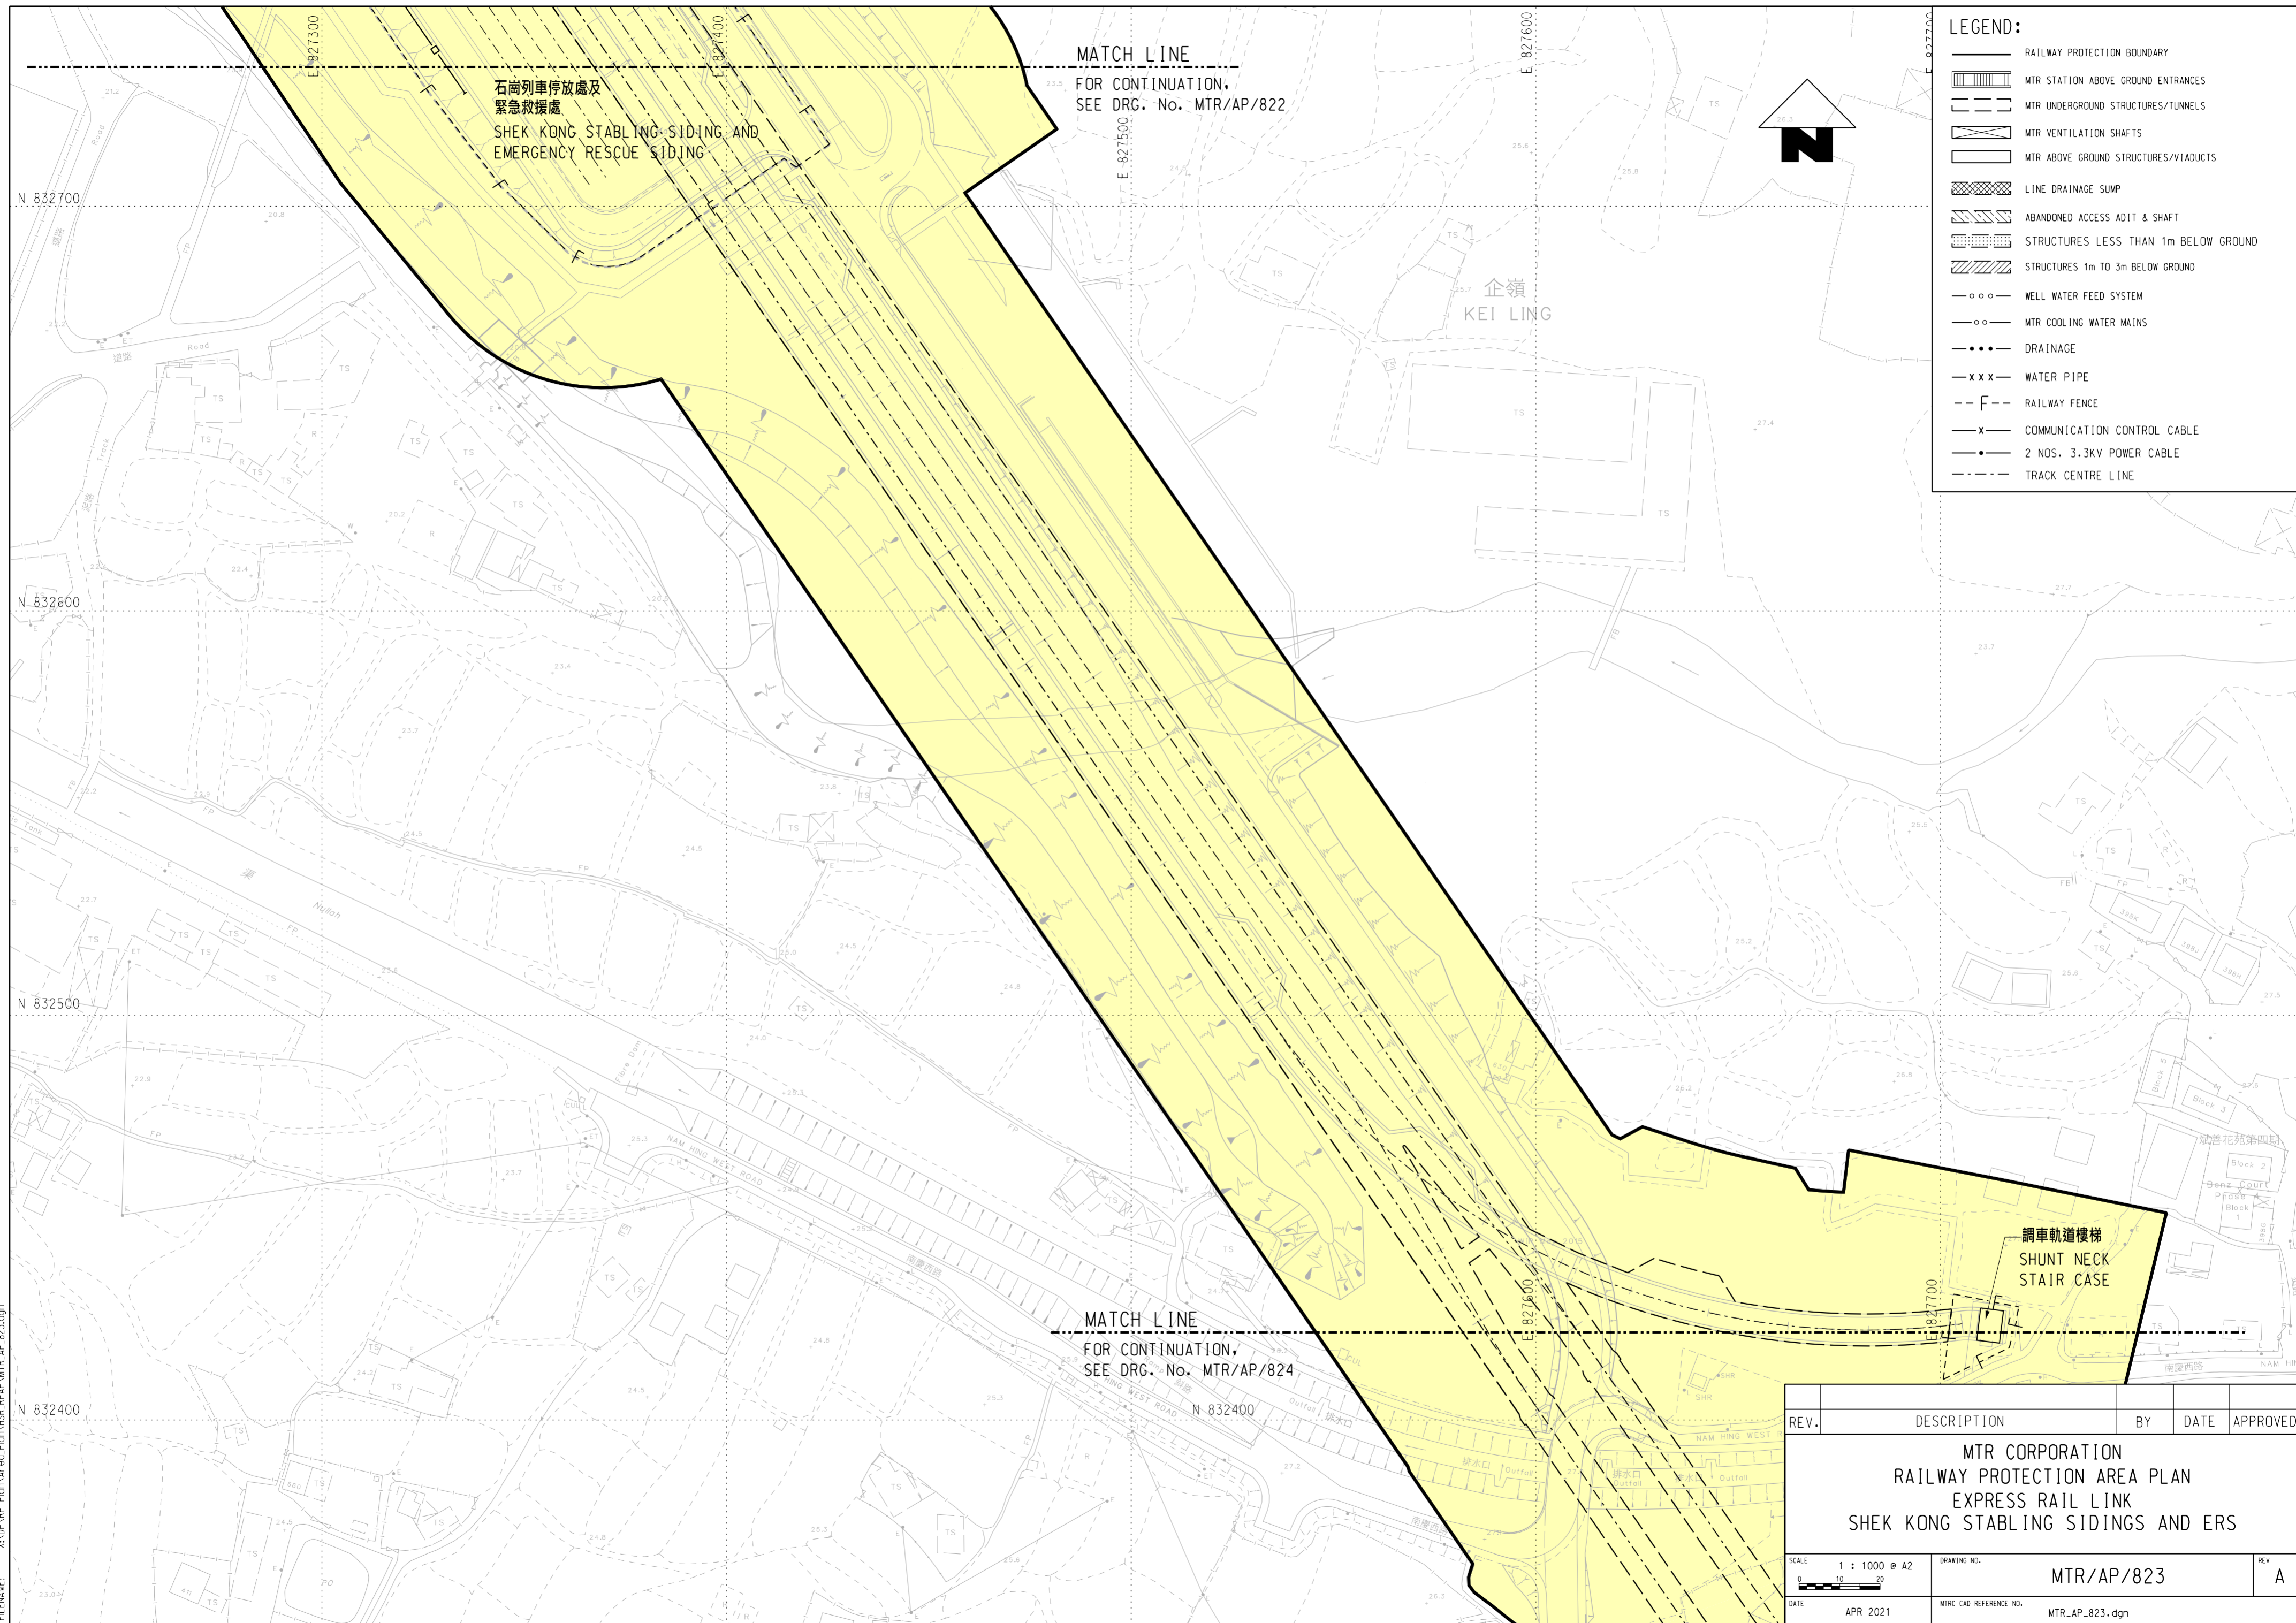


MATCH LINE  
 FOR CONTINUATION,  
 SEE DRG. No. MTR/AP/822

MATCH LINE  
 FOR CONTINUATION,  
 SEE DRG. No. MTR/AP/824

**LEGEND:**

	RAILWAY PROTECTION BOUNDARY
	MTR STATION ABOVE GROUND ENTRANCES
	MTR UNDERGROUND STRUCTURES/TUNNELS
	MTR VENTILATION SHAFTS
	MTR ABOVE GROUND STRUCTURES/VIADUCTS
	LINE DRAINAGE SUMP
	ABANDONED ACCESS ADIT & SHAFT
	STRUCTURES LESS THAN 1m BELOW GROUND
	STRUCTURES 1m TO 3m BELOW GROUND
	WELL WATER FEED SYSTEM
	MTR COOLING WATER MAINS
	DRAINAGE
	WATER PIPE
	RAILWAY FENCE
	COMMUNICATION CONTROL CABLE
	2 NOS. 3.3KV POWER CABLE
	TRACK CENTRE LINE

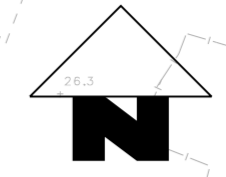

企嶺  
 KEI LING

調車軌道樓梯  
 SHUNT NECK  
 STAIR CASE

REV.	DESCRIPTION	BY	DATE	APPROVED

<b>MTR CORPORATION</b> <b>RAILWAY PROTECTION AREA PLAN</b> <b>EXPRESS RAIL LINK</b> <b>SHEK KONG STABLING SIDINGS AND ERS</b>		
SCALE 1 : 1000 @ A2 0 10 20	DRAWING NO. MTR/AP/823	REV A
DATE APR 2021	MTR CAD REFERENCE NO. MTR_AP_823.dgn	