



PLOT DRG: G:\0A\station\81_sss\work\space\p1ctfy\pdf\Color_600dpi\with_level\expor+13227.pltcf9
 MODELNAME: DeFault PRINTED BY: pkrng 06/07/2021 10:55:07
 FILENAME: X:\OP\RP_Plan\Area_Plan\HSR_RPAP\MIR_AP_827.dgn

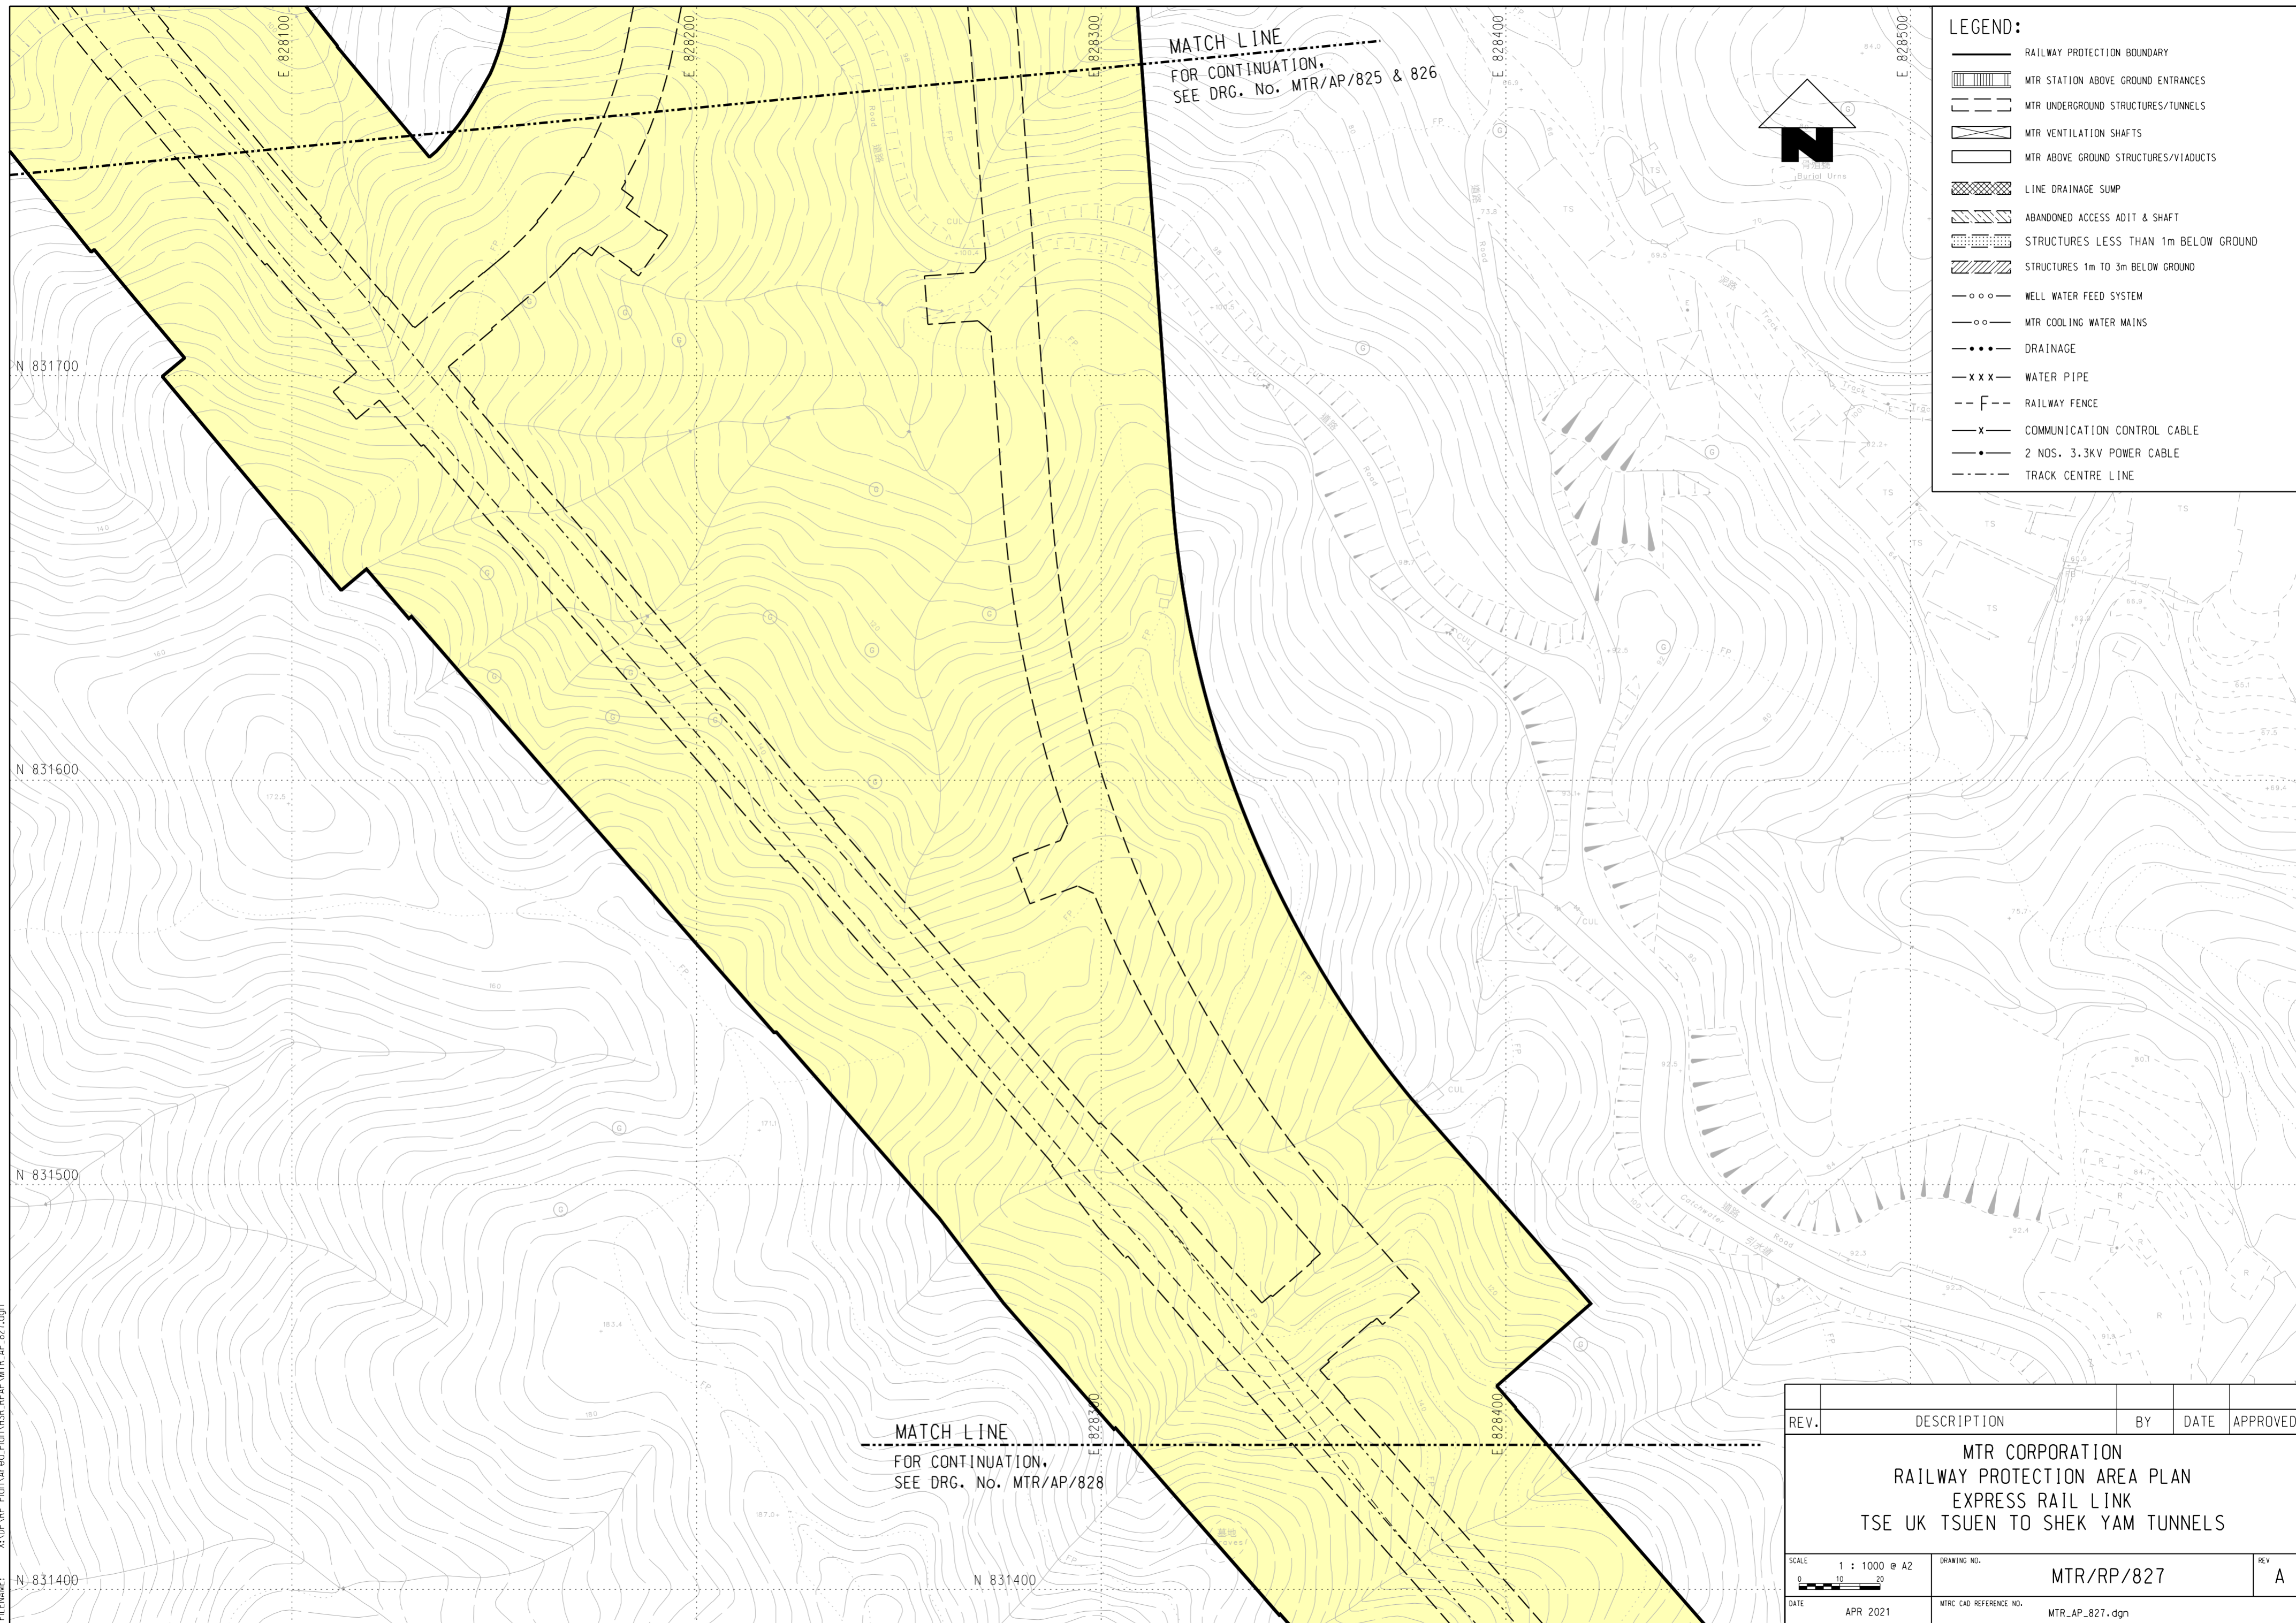

MATCH LINE
 FOR CONTINUATION,
 SEE DRG. No. MTR/AP/825 & 826

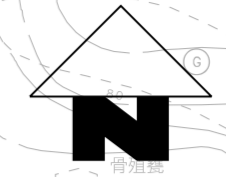

LEGEND:

- RAILWAY PROTECTION BOUNDARY
- MTR STATION ABOVE GROUND ENTRANCES
- MTR UNDERGROUND STRUCTURES/TUNNELS
- MTR VENTILATION SHAFTS
- MTR ABOVE GROUND STRUCTURES/VIADUCTS
- LINE DRAINAGE SUMP
- ABANDONED ACCESS ADIT & SHAFT
- STRUCTURES LESS THAN 1m BELOW GROUND
- STRUCTURES 1m TO 3m BELOW GROUND
- WELL WATER FEED SYSTEM
- MTR COOLING WATER MAINS
- DRAINAGE
- WATER PIPE
- RAILWAY FENCE
- COMMUNICATION CONTROL CABLE
- 2 NOS. 3.3KV POWER CABLE
- TRACK CENTRE LINE

MATCH LINE
 FOR CONTINUATION,
 SEE DRG. No. MTR/AP/828

REV.	DESCRIPTION	BY	DATE	APPROVED
MTR CORPORATION RAILWAY PROTECTION AREA PLAN EXPRESS RAIL LINK TSE UK TSUEN TO SHEK YAM TUNNELS				
SCALE 1 : 1000 @ A2		DRAWING NO. MTR/RP/827		REV. A
DATE APR 2021		MTR CAD REFERENCE NO. MTR_AP_827.dgn		