


PLOT DRG: G:\0A\station\81.sss\work\space\p1ctfy\PDF Color\_600dpi\with\_level\expor+13227\p1ctfy  
 MODELNAME: Default PRINTED BY: pkrng 06/07/2021 10:55:09  
 FILENAME: X:\DPA\RP\_Plan\Area\_Plan\HSR\_RPAP\MTR\_AP\_828.dgn

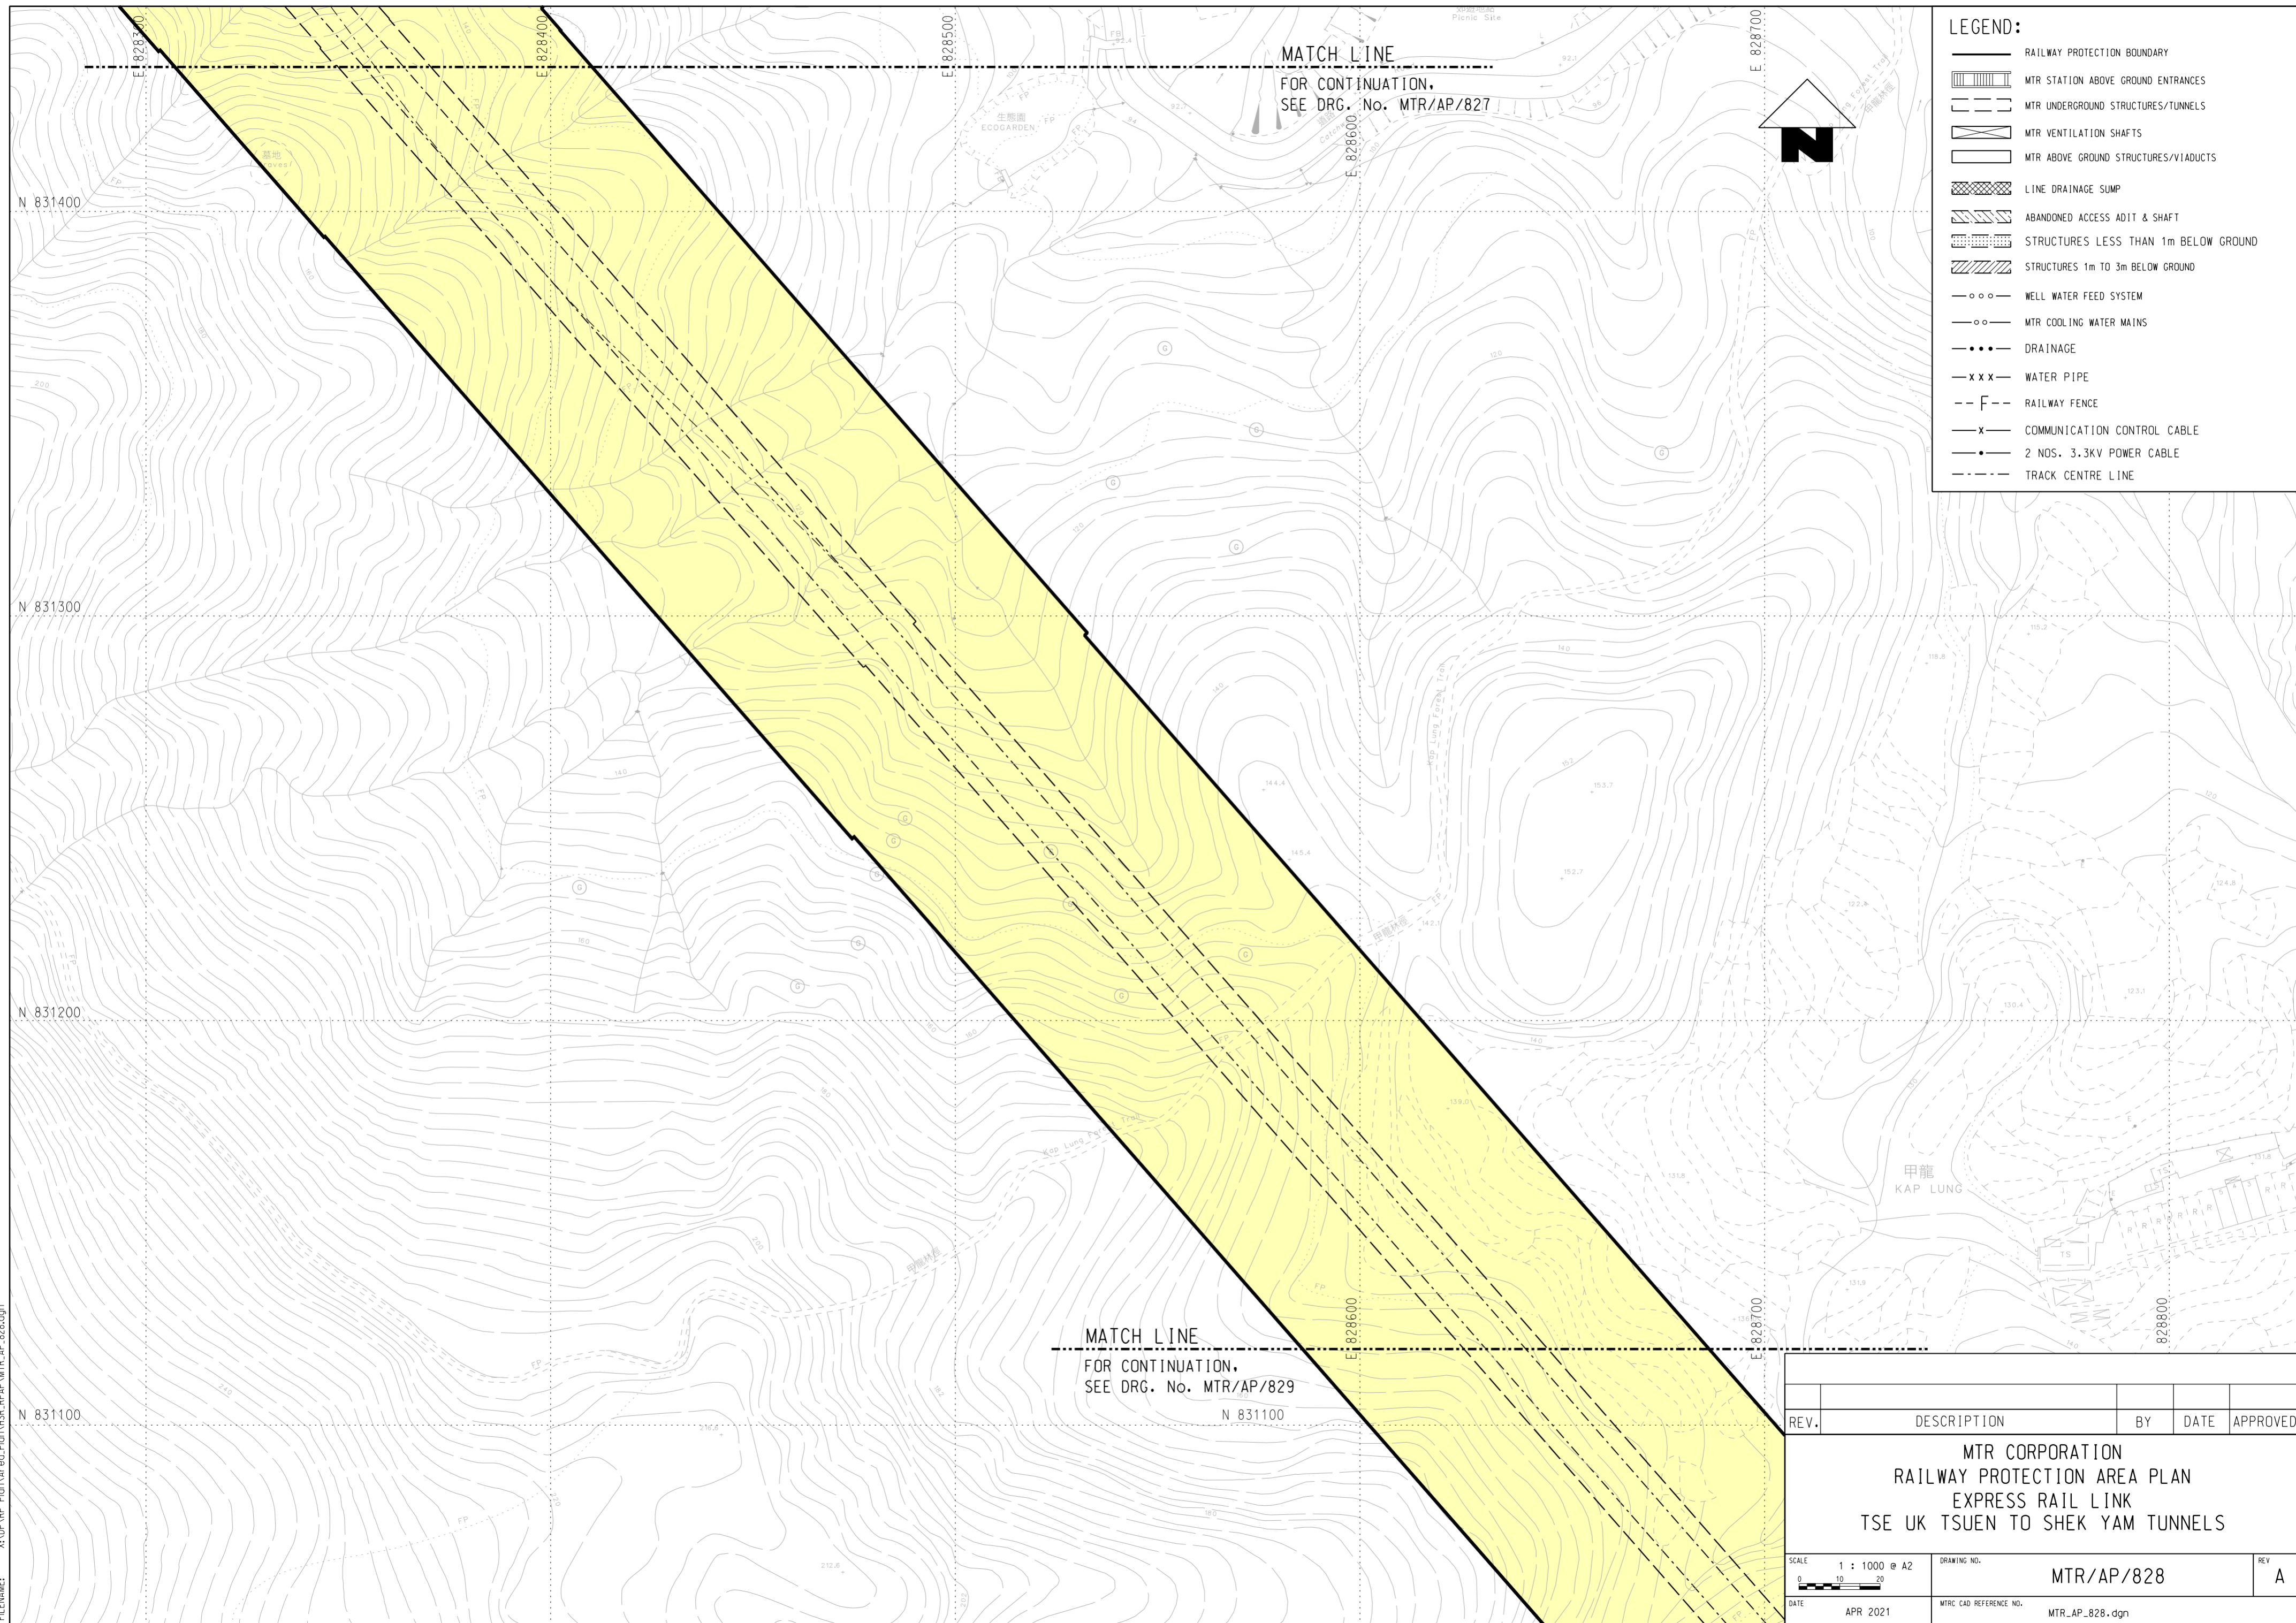

**LEGEND:**

- RAILWAY PROTECTION BOUNDARY
- MTR STATION ABOVE GROUND ENTRANCES
- MTR UNDERGROUND STRUCTURES/TUNNELS
- MTR VENTILATION SHAFTS
- MTR ABOVE GROUND STRUCTURES/VIADUCTS
- LINE DRAINAGE SUMP
- ABANDONED ACCESS ADIT & SHAFT
- STRUCTURES LESS THAN 1m BELOW GROUND
- STRUCTURES 1m TO 3m BELOW GROUND
- WELL WATER FEED SYSTEM
- MTR COOLING WATER MAINS
- DRAINAGE
- WATER PIPE
- RAILWAY FENCE
- COMMUNICATION CONTROL CABLE
- 2 NOS. 3.3KV POWER CABLE
- TRACK CENTRE LINE

MATCH LINE  
 FOR CONTINUATION,  
 SEE DRG. No. MTR/AP/827

MATCH LINE  
 FOR CONTINUATION,  
 SEE DRG. No. MTR/AP/829

REV.	DESCRIPTION	BY	DATE	APPROVED

**MTR CORPORATION**  
**RAILWAY PROTECTION AREA PLAN**  
**EXPRESS RAIL LINK**  
**TSE UK TSUEN TO SHEK YAM TUNNELS**

SCALE 1 : 1000 @ A2 	DRAWING NO. <b>MTR/AP/828</b>	REV. <b>A</b>
DATE APR 2021	MTR CAD REFERENCE NO. MTR_AP_828.dgn	