


PLOT DRG: G:\04\station\81_sss\workspace\Pitctg\PDF Color_600dpi_With_level_export_13227.pltcf9
 MODELNAME: DeFault PRINTED BY: pkgg 06/07/2021 10:55:11
 FILENAME: X:\DPA\RP_Plan\Area_Plan\HSR_RPAP\MTR_AP_829.dgn

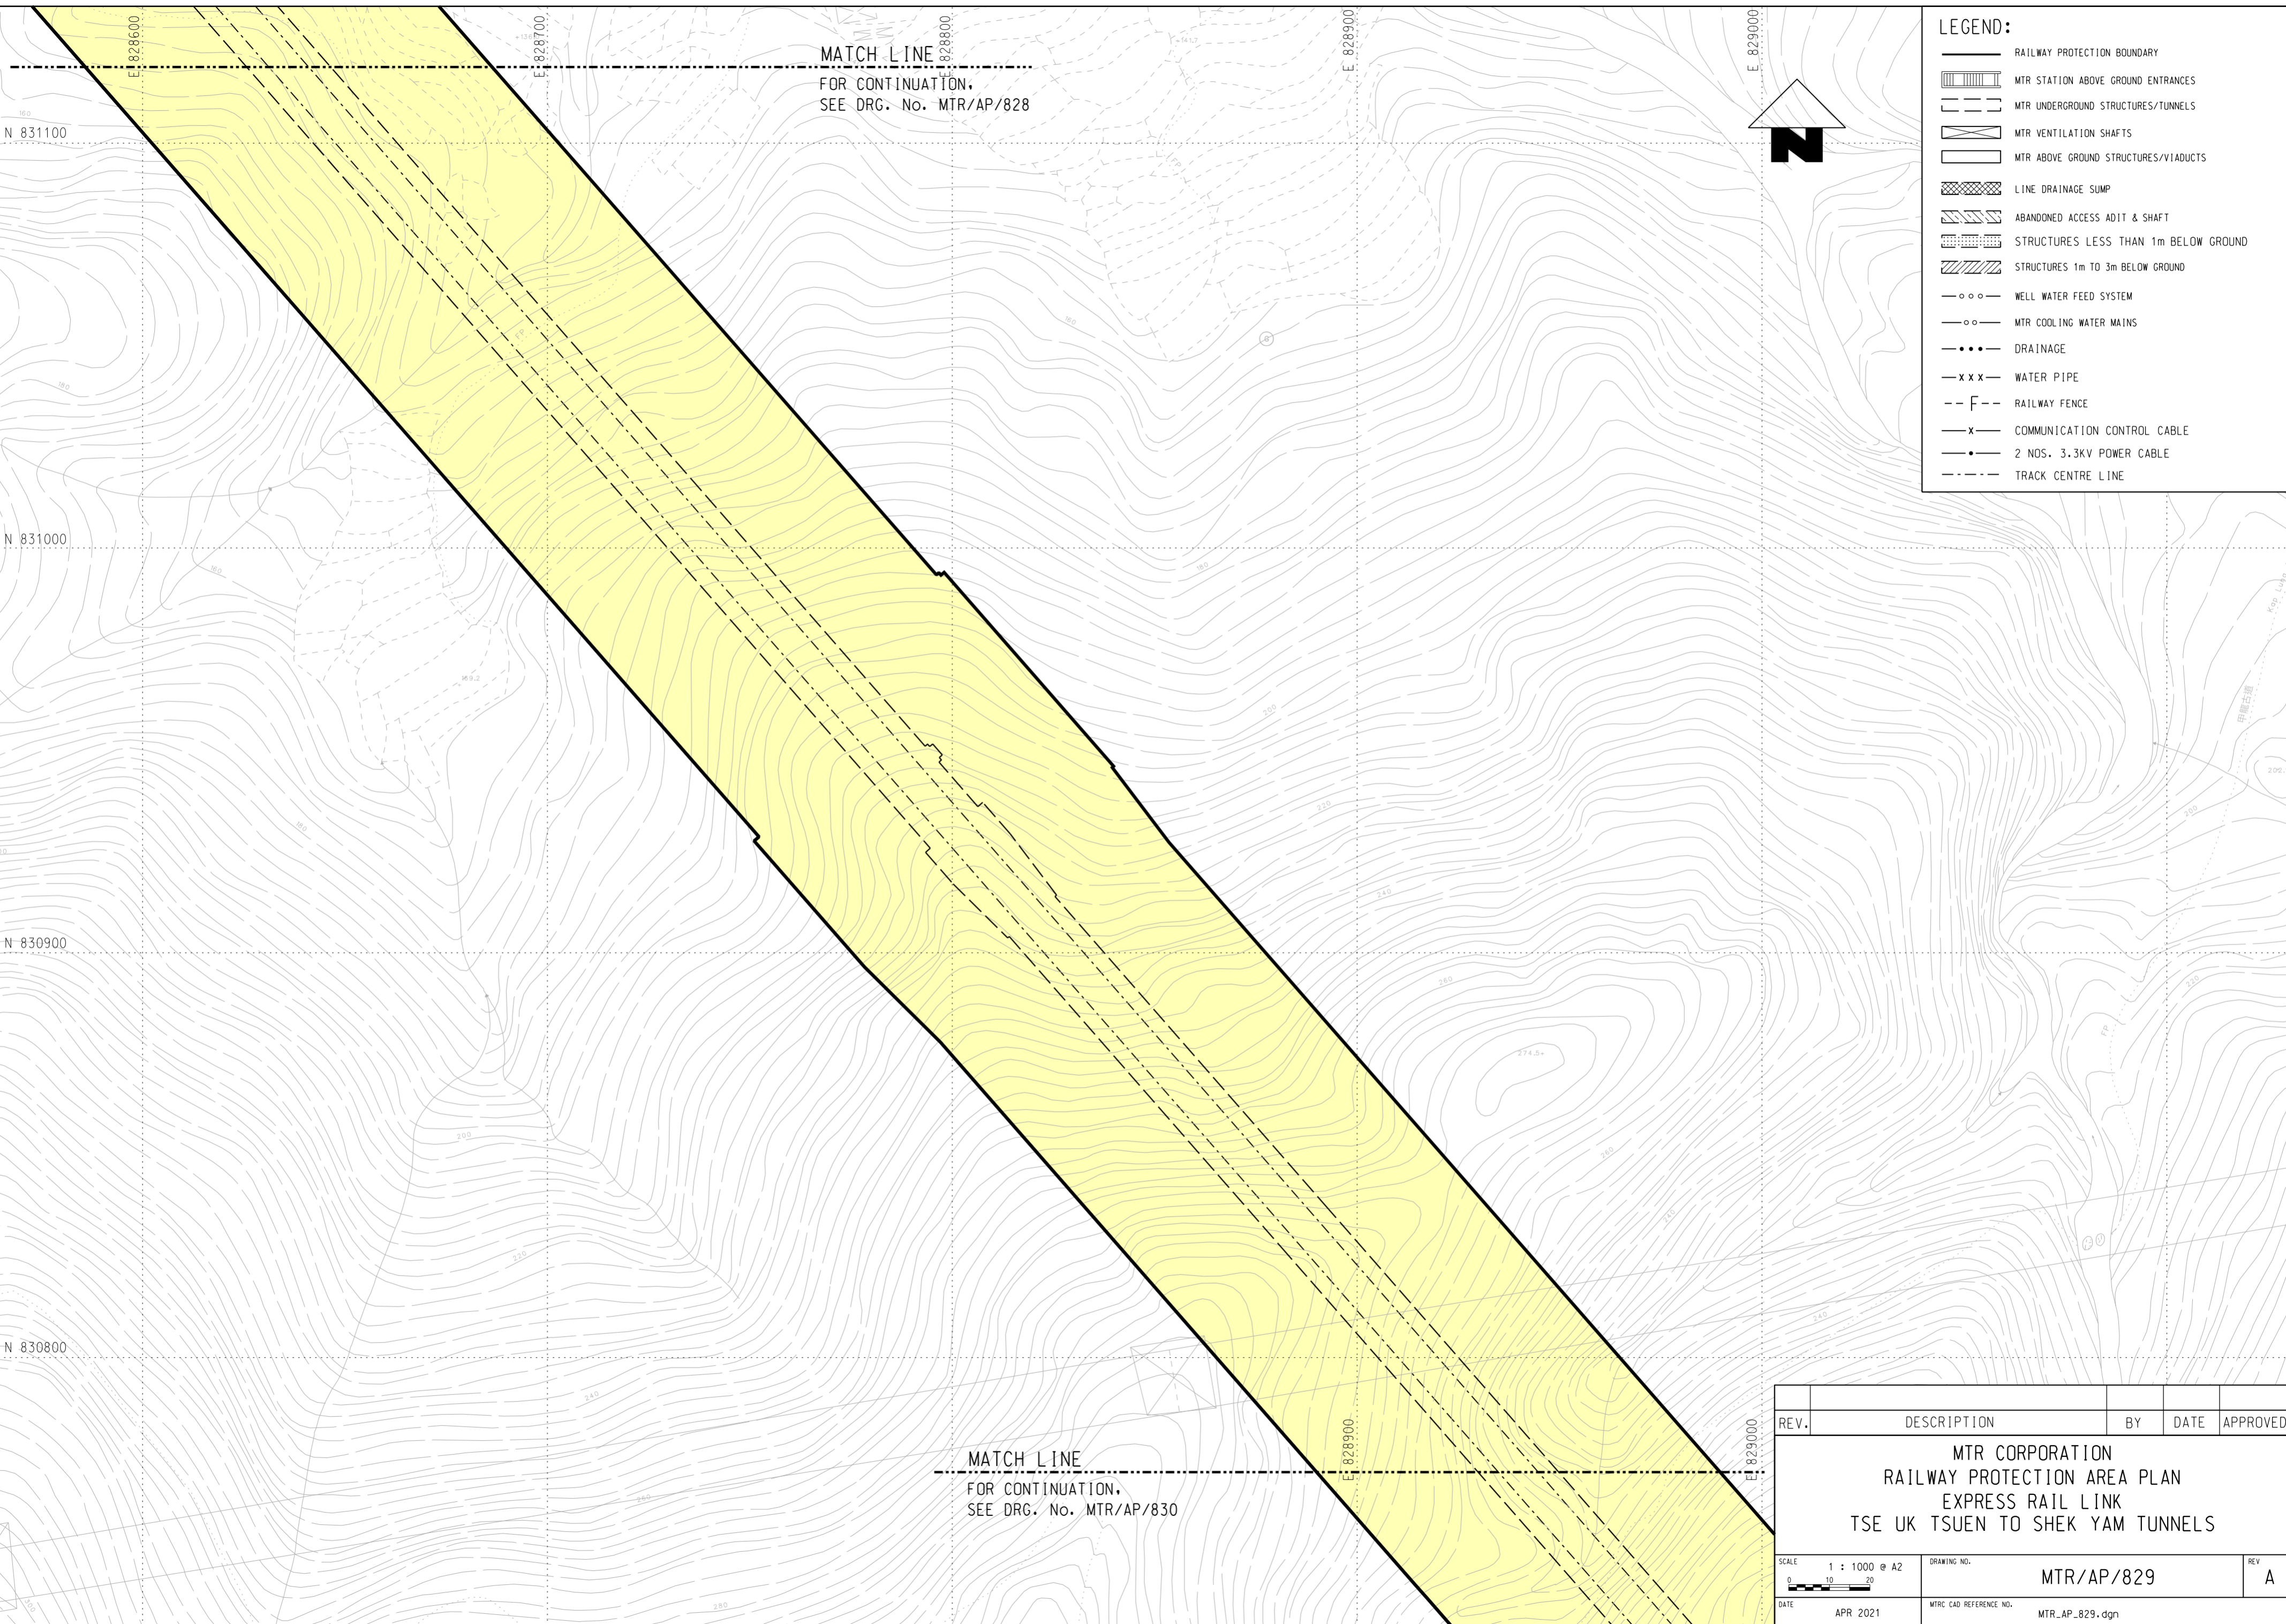

MATCH LINE
 FOR CONTINUATION,
 SEE DRG. No. MTR/AP/828

MATCH LINE
 FOR CONTINUATION,
 SEE DRG. No. MTR/AP/830

LEGEND:

- RAILWAY PROTECTION BOUNDARY
- MTR STATION ABOVE GROUND ENTRANCES
- MTR UNDERGROUND STRUCTURES/TUNNELS
- MTR VENTILATION SHAFTS
- MTR ABOVE GROUND STRUCTURES/VIADUCTS
- LINE DRAINAGE SUMP
- ABANDONED ACCESS ADIT & SHAFT
- STRUCTURES LESS THAN 1m BELOW GROUND
- STRUCTURES 1m TO 3m BELOW GROUND
- WELL WATER FEED SYSTEM
- MTR COOLING WATER MAINS
- DRAINAGE
- WATER PIPE
- RAILWAY FENCE
- COMMUNICATION CONTROL CABLE
- 2 NOS. 3.3KV POWER CABLE
- TRACK CENTRE LINE

REV.	DESCRIPTION	BY	DATE	APPROVED

**MTR CORPORATION
 RAILWAY PROTECTION AREA PLAN
 EXPRESS RAIL LINK
 TSE UK TSUEN TO SHEK YAM TUNNELS**

SCALE 1 : 1000 @ A2 	DRAWING NO. MTR/AP/829	REV. A
DATE APR 2021	MTRC CAD REFERENCE NO. MTR_AP_829.dgn	