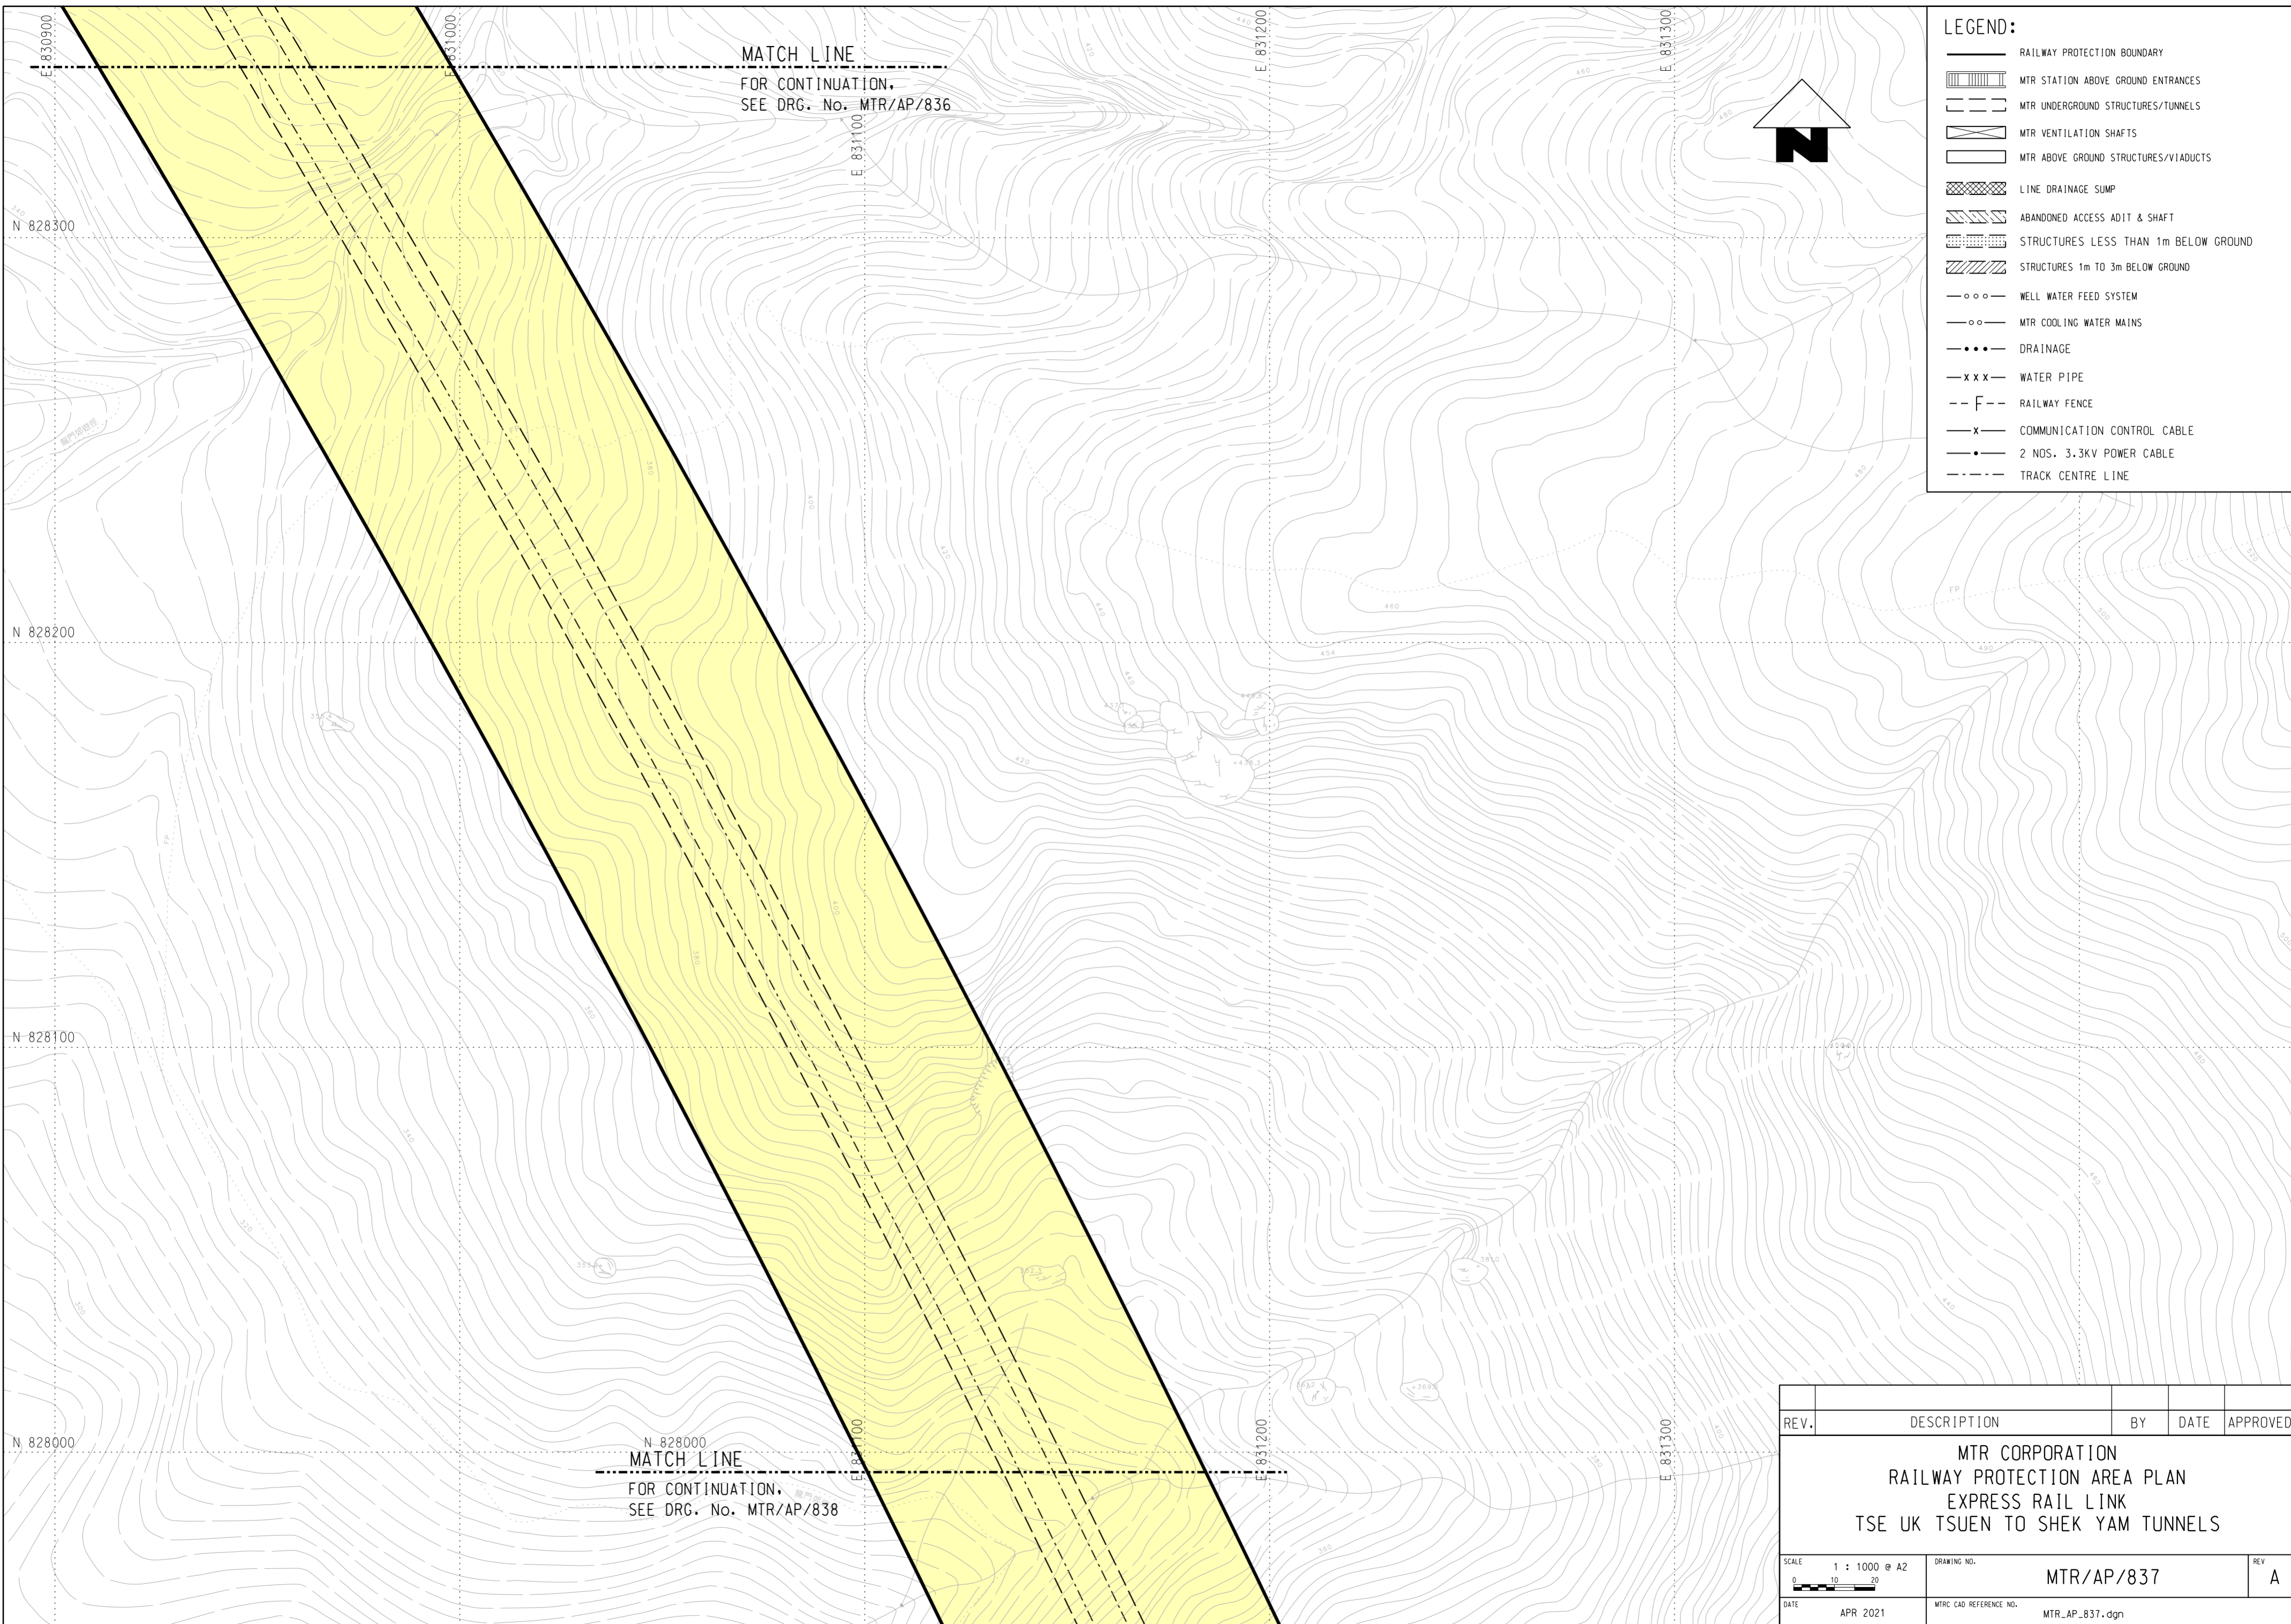




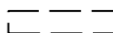
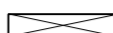
 


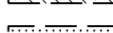
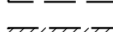
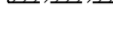

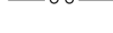


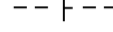
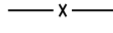
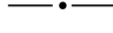
PLOT DRG: G:\0A\Mstation\81\ss\WorkSpace\Pitctg\PDF Color_600dpi\With_level\expor+13227\plctcg
 MODELNAME: DeFault PRINTED BY: pkrq 06/07/2021 10:04:33
 FILENAME: X:\OP\RP Plan\Area Plan\HSR_RPAP\MIR_AP_837.dgn



MATCH LINE
 FOR CONTINUATION,
 SEE DRG. No. MTR/AP/836

MATCH LINE
 FOR CONTINUATION,
 SEE DRG. No. MTR/AP/838

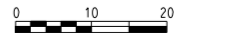
LEGEND:

-  RAILWAY PROTECTION BOUNDARY
-  MTR STATION ABOVE GROUND ENTRANCES
-  MTR UNDERGROUND STRUCTURES/TUNNELS
-  MTR VENTILATION SHAFTS
-  MTR ABOVE GROUND STRUCTURES/VIADUCTS
-  LINE DRAINAGE SUMP
-  ABANDONED ACCESS ADIT & SHAFT
-  STRUCTURES LESS THAN 1m BELOW GROUND
-  STRUCTURES 1m TO 3m BELOW GROUND
-  WELL WATER FEED SYSTEM
-  MTR COOLING WATER MAINS
-  DRAINAGE
-  WATER PIPE
-  RAILWAY FENCE
-  COMMUNICATION CONTROL CABLE
-  2 NOS. 3.3KV POWER CABLE
-  TRACK CENTRE LINE



REV.	DESCRIPTION	BY	DATE	APPROVED

MTR CORPORATION
RAILWAY PROTECTION AREA PLAN
EXPRESS RAIL LINK
TSE UK TSUEN TO SHEK YAM TUNNELS

SCALE 1 : 1000 @ A2 	DRAWING NO. MTR/AP/837	REV. A
DATE APR 2021	MTR CAD REFERENCE NO. MTR_AP_837.dgn	