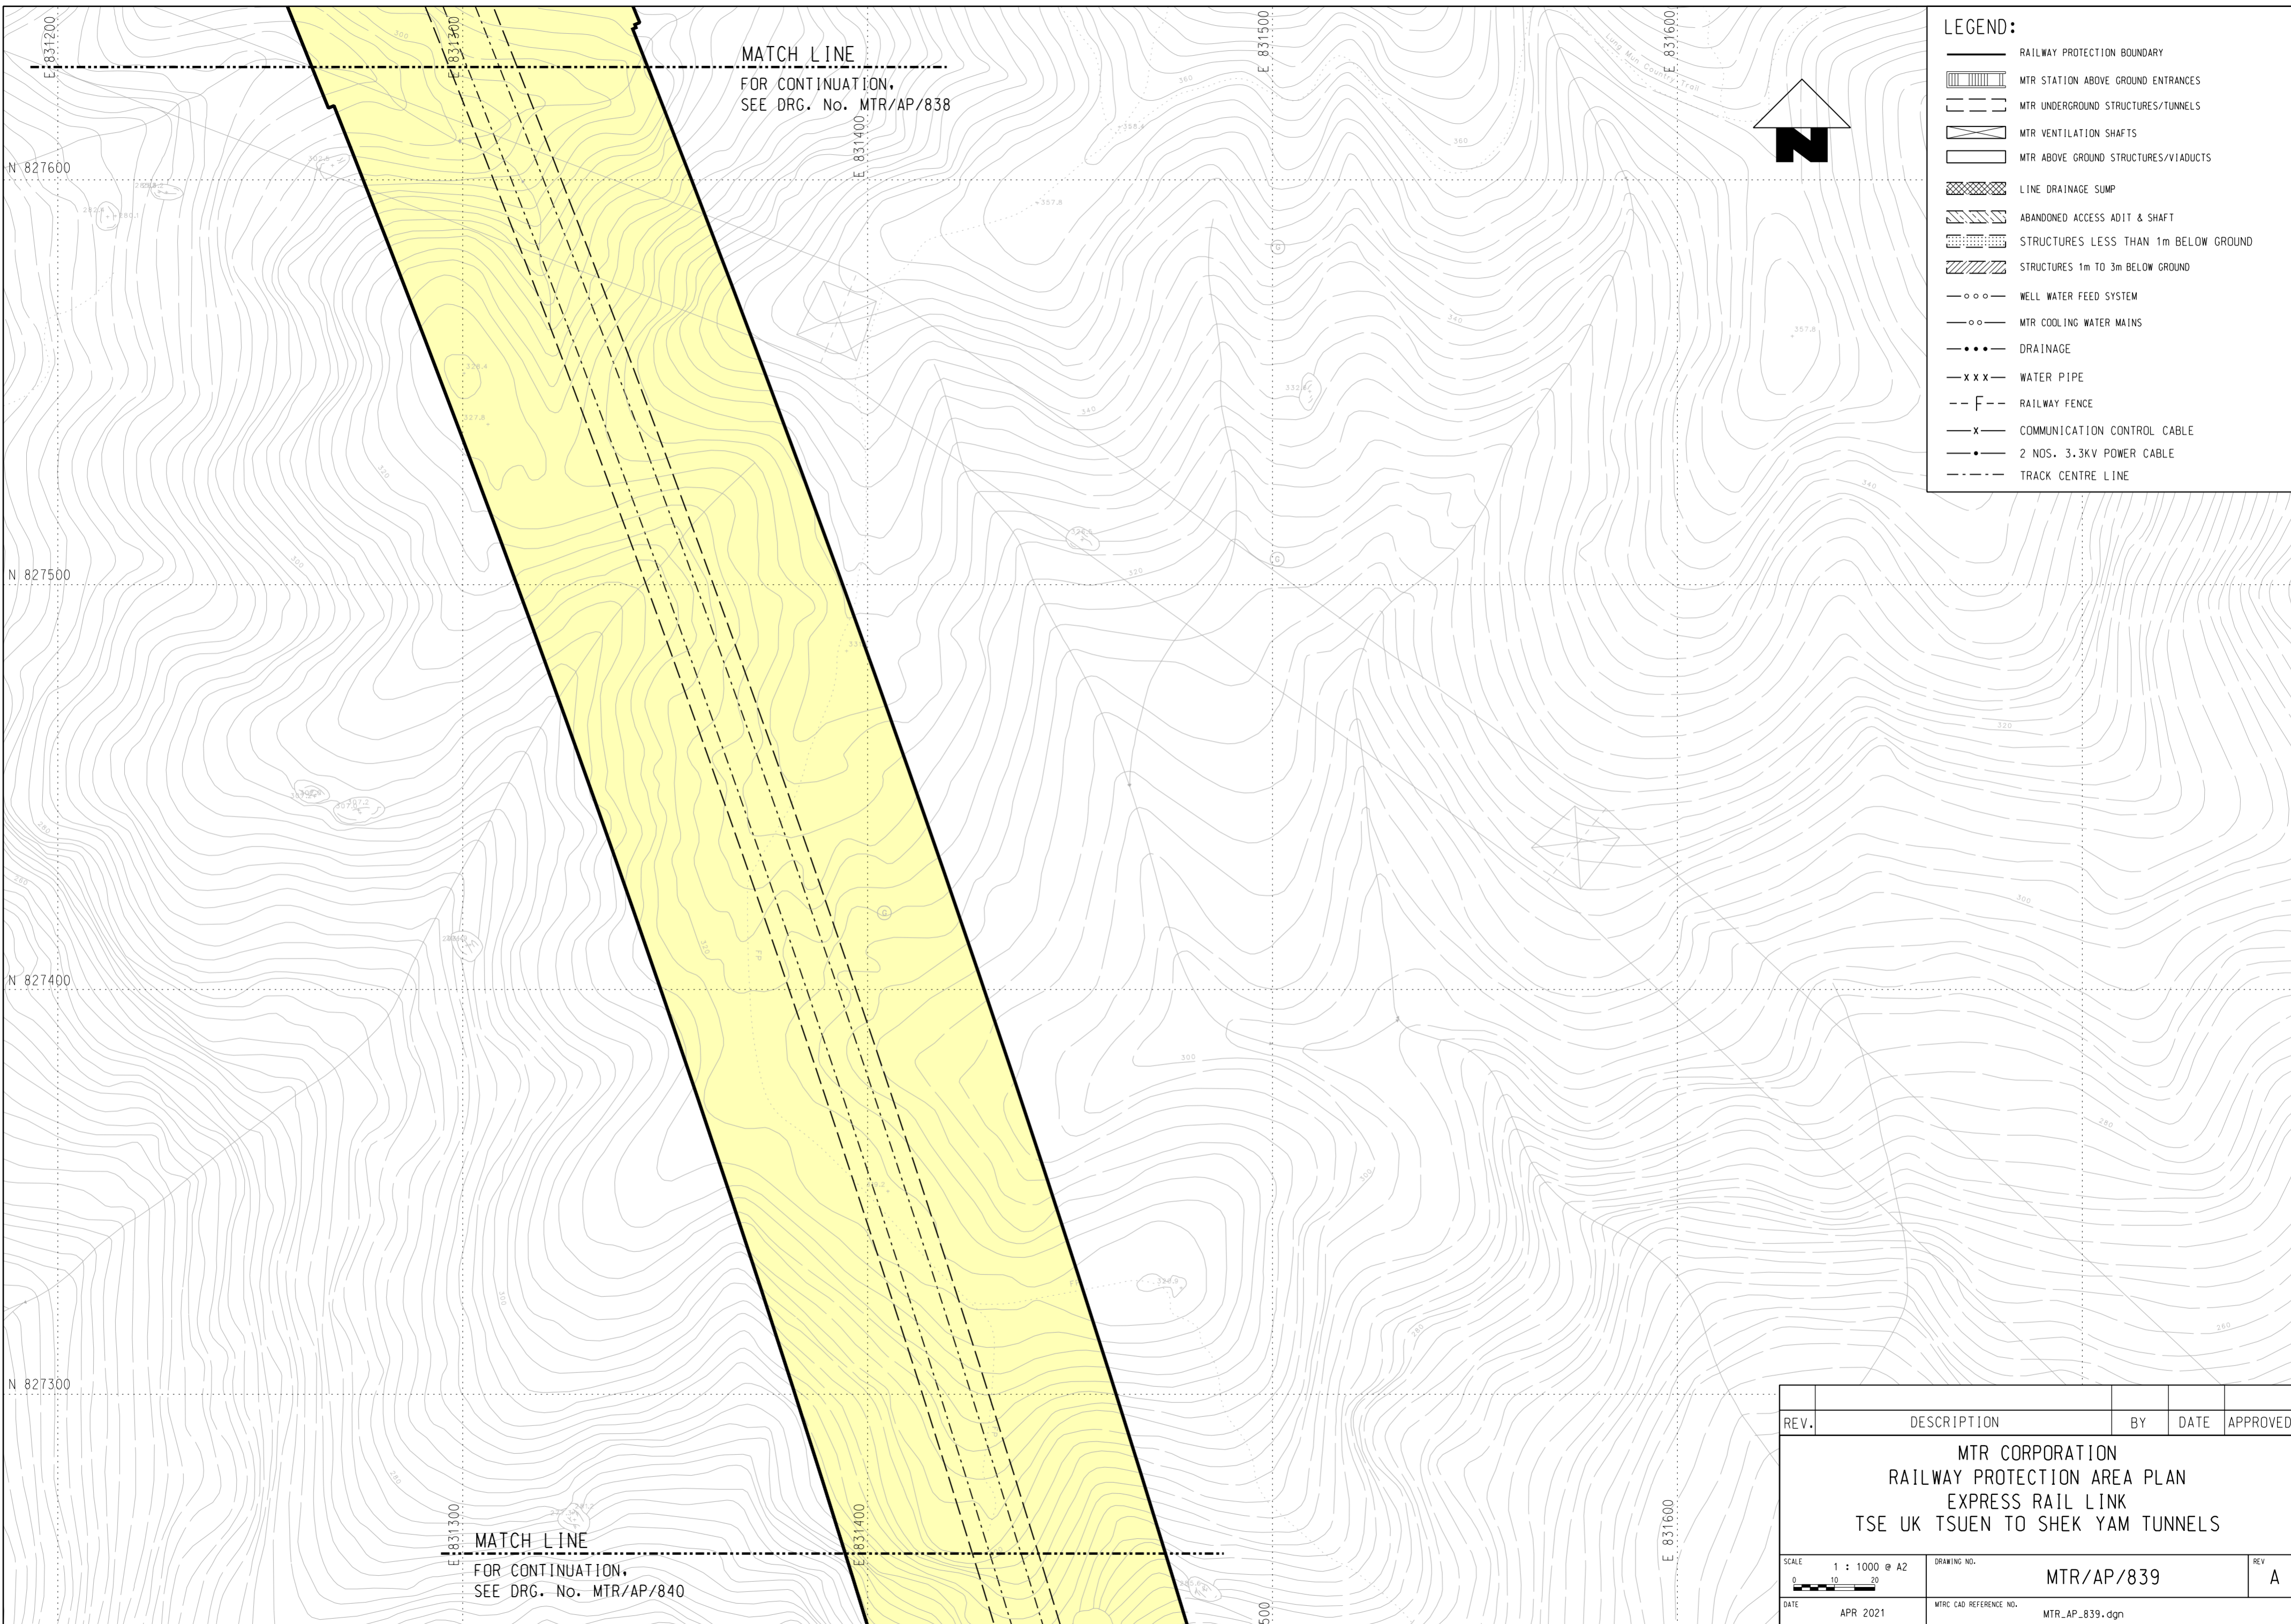


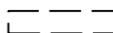
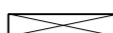
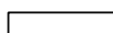


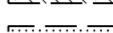
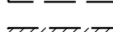
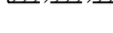

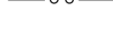


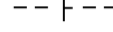
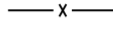
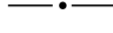


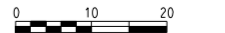
PLOT DRG: G:\0A\station\81_sss\workspace\Pitctg\PDF Color_600dpi\With_level\expor+13227.pltcfq
 MODELNAME: Defaul PRINTED BY: pkrq 06/07/2021 10:04:36
 FILENAME: X:\DPA\RP Plan\Area\Plan\HSR_RP\AP\MIR_AP_839.dgn



LEGEND:

-  RAILWAY PROTECTION BOUNDARY
-  MTR STATION ABOVE GROUND ENTRANCES
-  MTR UNDERGROUND STRUCTURES/TUNNELS
-  MTR VENTILATION SHAFTS
-  MTR ABOVE GROUND STRUCTURES/VIADUCTS
-  LINE DRAINAGE SUMP
-  ABANDONED ACCESS ADIT & SHAFT
-  STRUCTURES LESS THAN 1m BELOW GROUND
-  STRUCTURES 1m TO 3m BELOW GROUND
-  WELL WATER FEED SYSTEM
-  MTR COOLING WATER MAINS
-  DRAINAGE
-  WATER PIPE
-  RAILWAY FENCE
-  COMMUNICATION CONTROL CABLE
-  2 NOS. 3.3KV POWER CABLE
-  TRACK CENTRE LINE



REV.	DESCRIPTION	BY	DATE	APPROVED
MTR CORPORATION RAILWAY PROTECTION AREA PLAN EXPRESS RAIL LINK TSE UK TSUEN TO SHEK YAM TUNNELS				
SCALE 1 : 1000 @ A2 		DRAWING NO. MTR/AP/839		REV. A
DATE APR 2021		MTR CAD REFERENCE NO. MTR_AP_839.dgn		