


PLOT DRG: G:\04\Mstation\81_sss\WorkSpace\Ptctfy\PDF Color_600dpi\With_level\expor+_13227.pltctg
 MODELNAME: Default PRINTED BY: pkrng 06/07/2021 10:04:39
 FILENAME: X:\D:\RP_Plan\Area_Plan\HSR_PPAP\MTR_AP_840.dgn

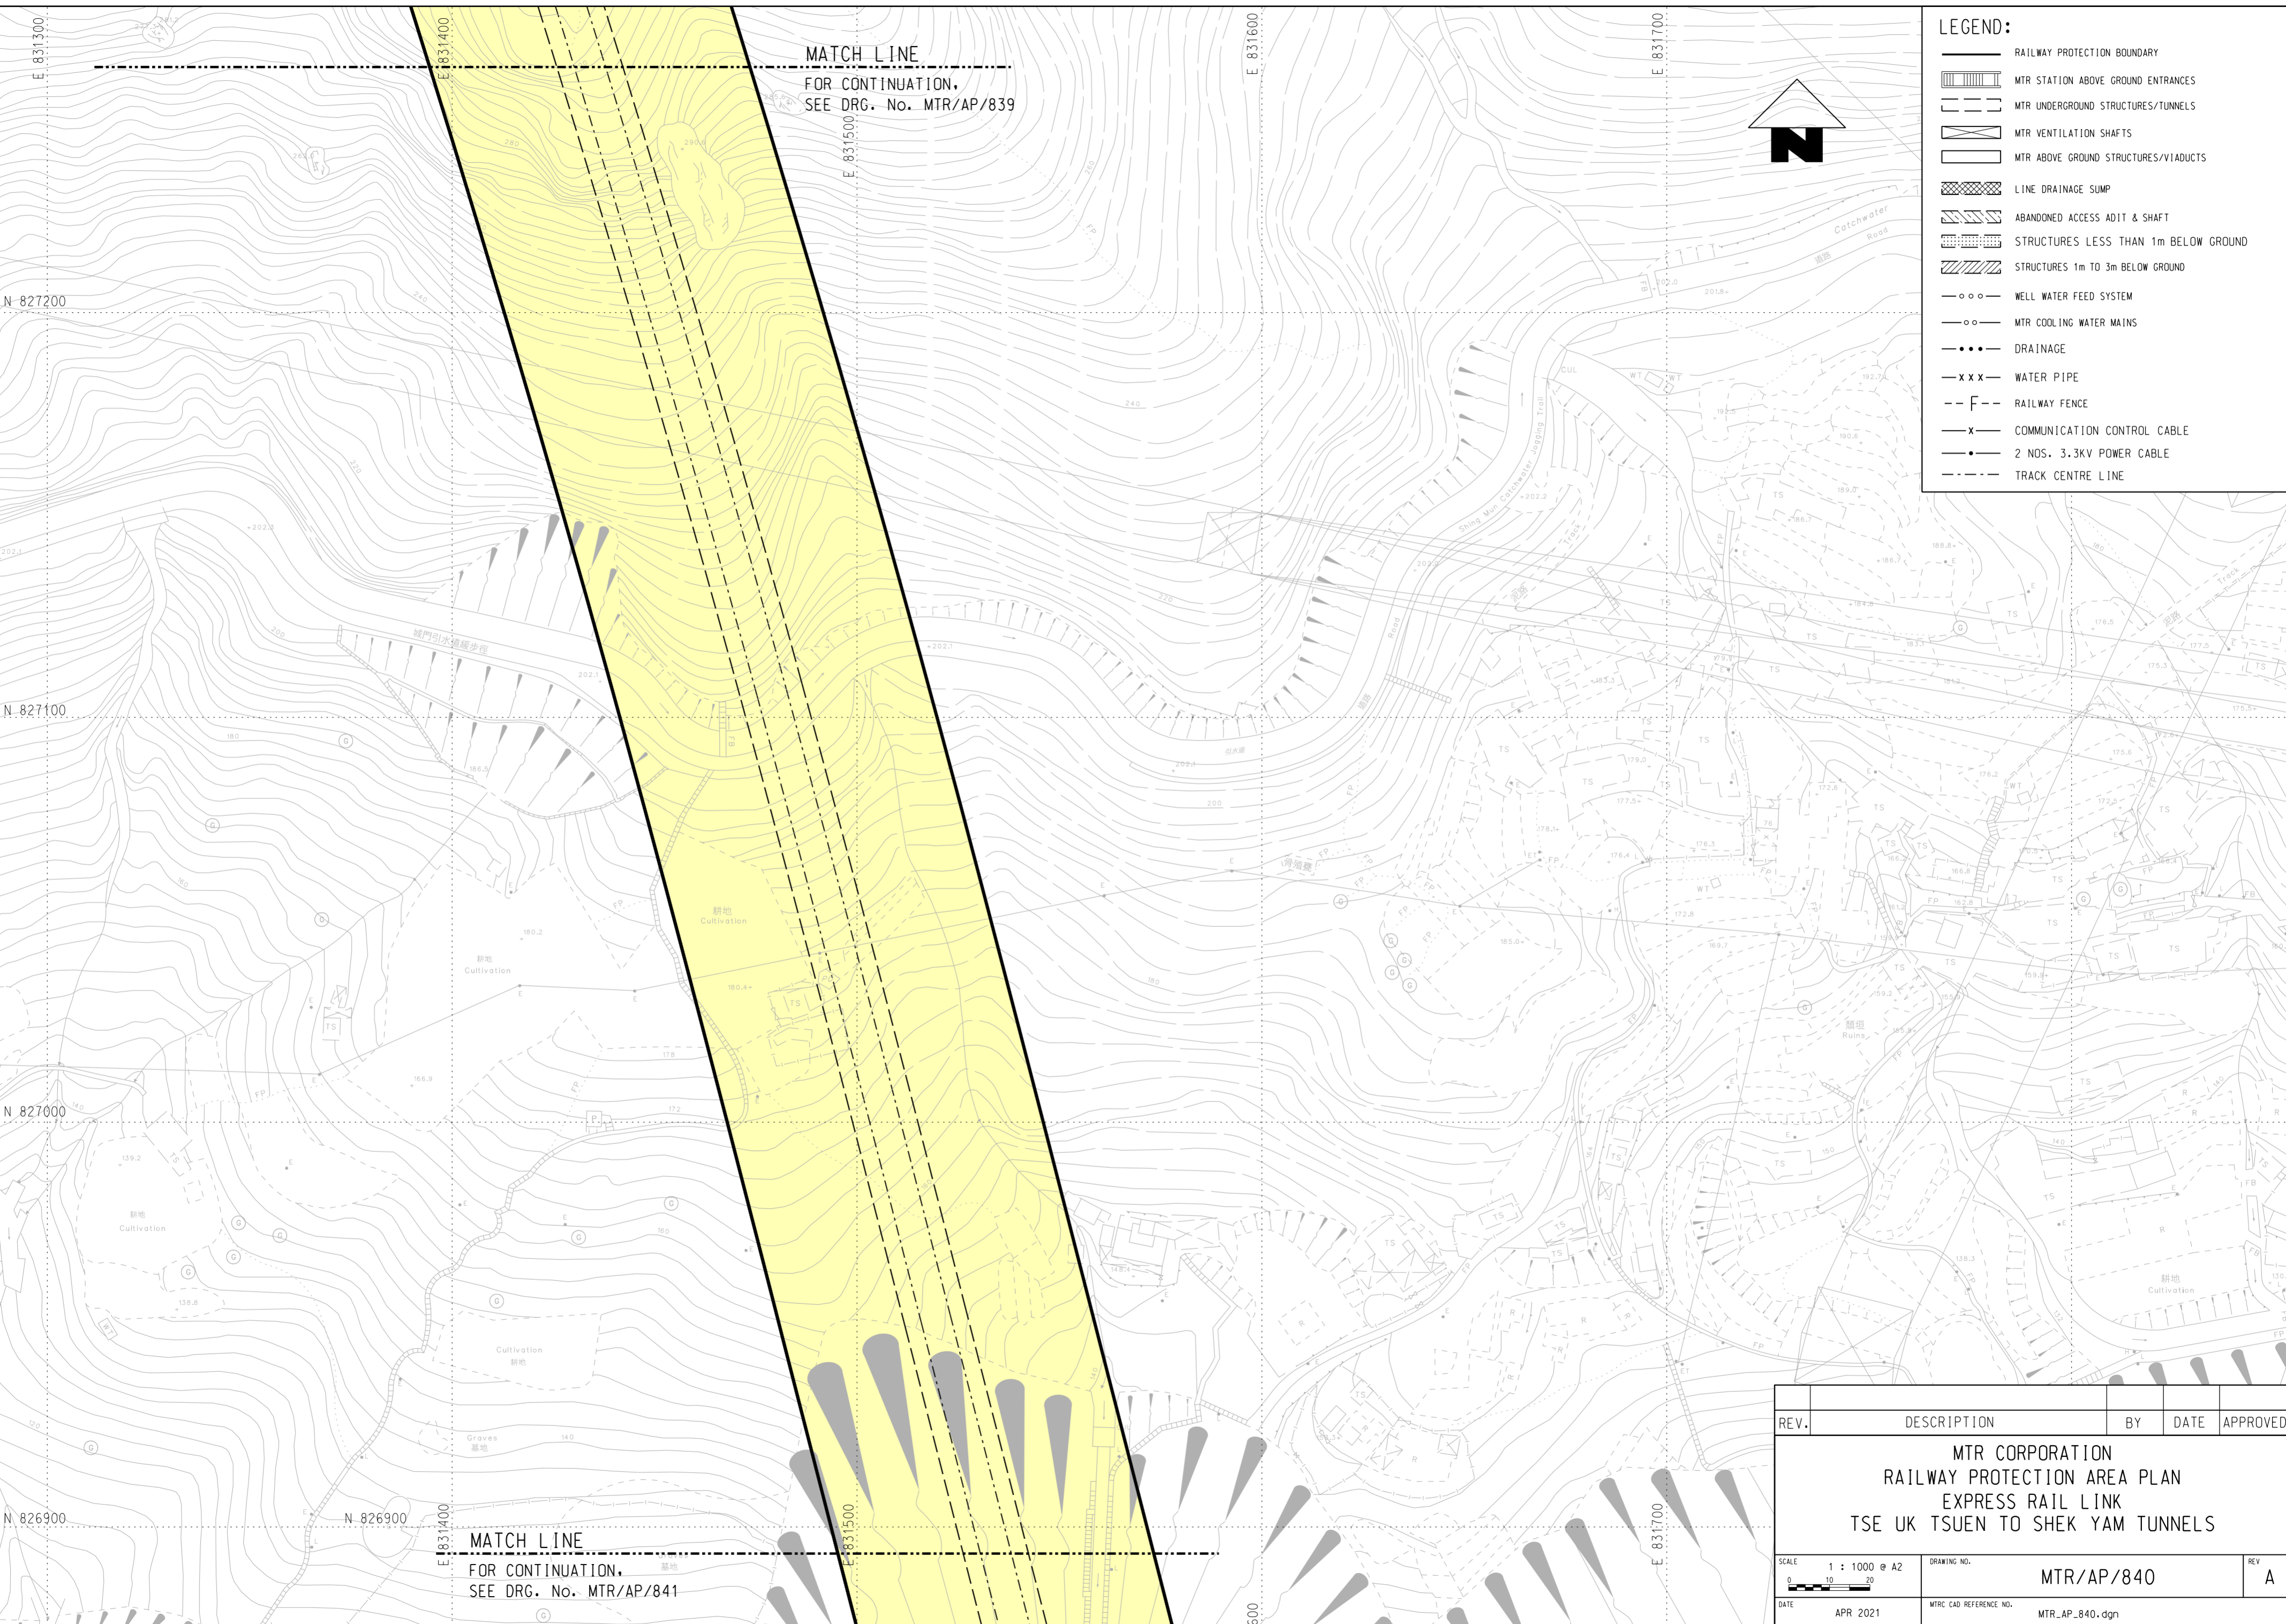

MATCH LINE
 FOR CONTINUATION,
 SEE DRG. No. MTR/AP/839

- LEGEND:**
- RAILWAY PROTECTION BOUNDARY
 - MTR STATION ABOVE GROUND ENTRANCES
 - MTR UNDERGROUND STRUCTURES/TUNNELS
 - MTR VENTILATION SHAFTS
 - MTR ABOVE GROUND STRUCTURES/VIADUCTS
 - LINE DRAINAGE SUMP
 - ABANDONED ACCESS ADIT & SHAFT
 - STRUCTURES LESS THAN 1m BELOW GROUND
 - STRUCTURES 1m TO 3m BELOW GROUND
 - WELL WATER FEED SYSTEM
 - MTR COOLING WATER MAINS
 - DRAINAGE
 - WATER PIPE
 - RAILWAY FENCE
 - COMMUNICATION CONTROL CABLE
 - 2 NOS. 3.3KV POWER CABLE
 - TRACK CENTRE LINE



MATCH LINE
 FOR CONTINUATION,
 SEE DRG. No. MTR/AP/841

REV.	DESCRIPTION	BY	DATE	APPROVED

MTR CORPORATION
RAILWAY PROTECTION AREA PLAN
EXPRESS RAIL LINK
TSE UK TSUEN TO SHEK YAM TUNNELS

SCALE 1 : 1000 @ A2 	DRAWING NO. MTR/AP/840	REV A
DATE APR 2021	MTR CAD REFERENCE NO. MTR_AP_840.dgn	