


G:\OAS\station\81\_sss\WorkSpace\Ptctfy\PDF Color\_600dpi\With\_level\expor+13227\plctfy  
 MODELNAME: Default PRINTED BY: pkgg 06/07/2021 10:04:43  
 FILENAME: X:\DPR\RP Plan\Area\_Plan\HSR\_RPAP\MTR\_AP\_841.dgn

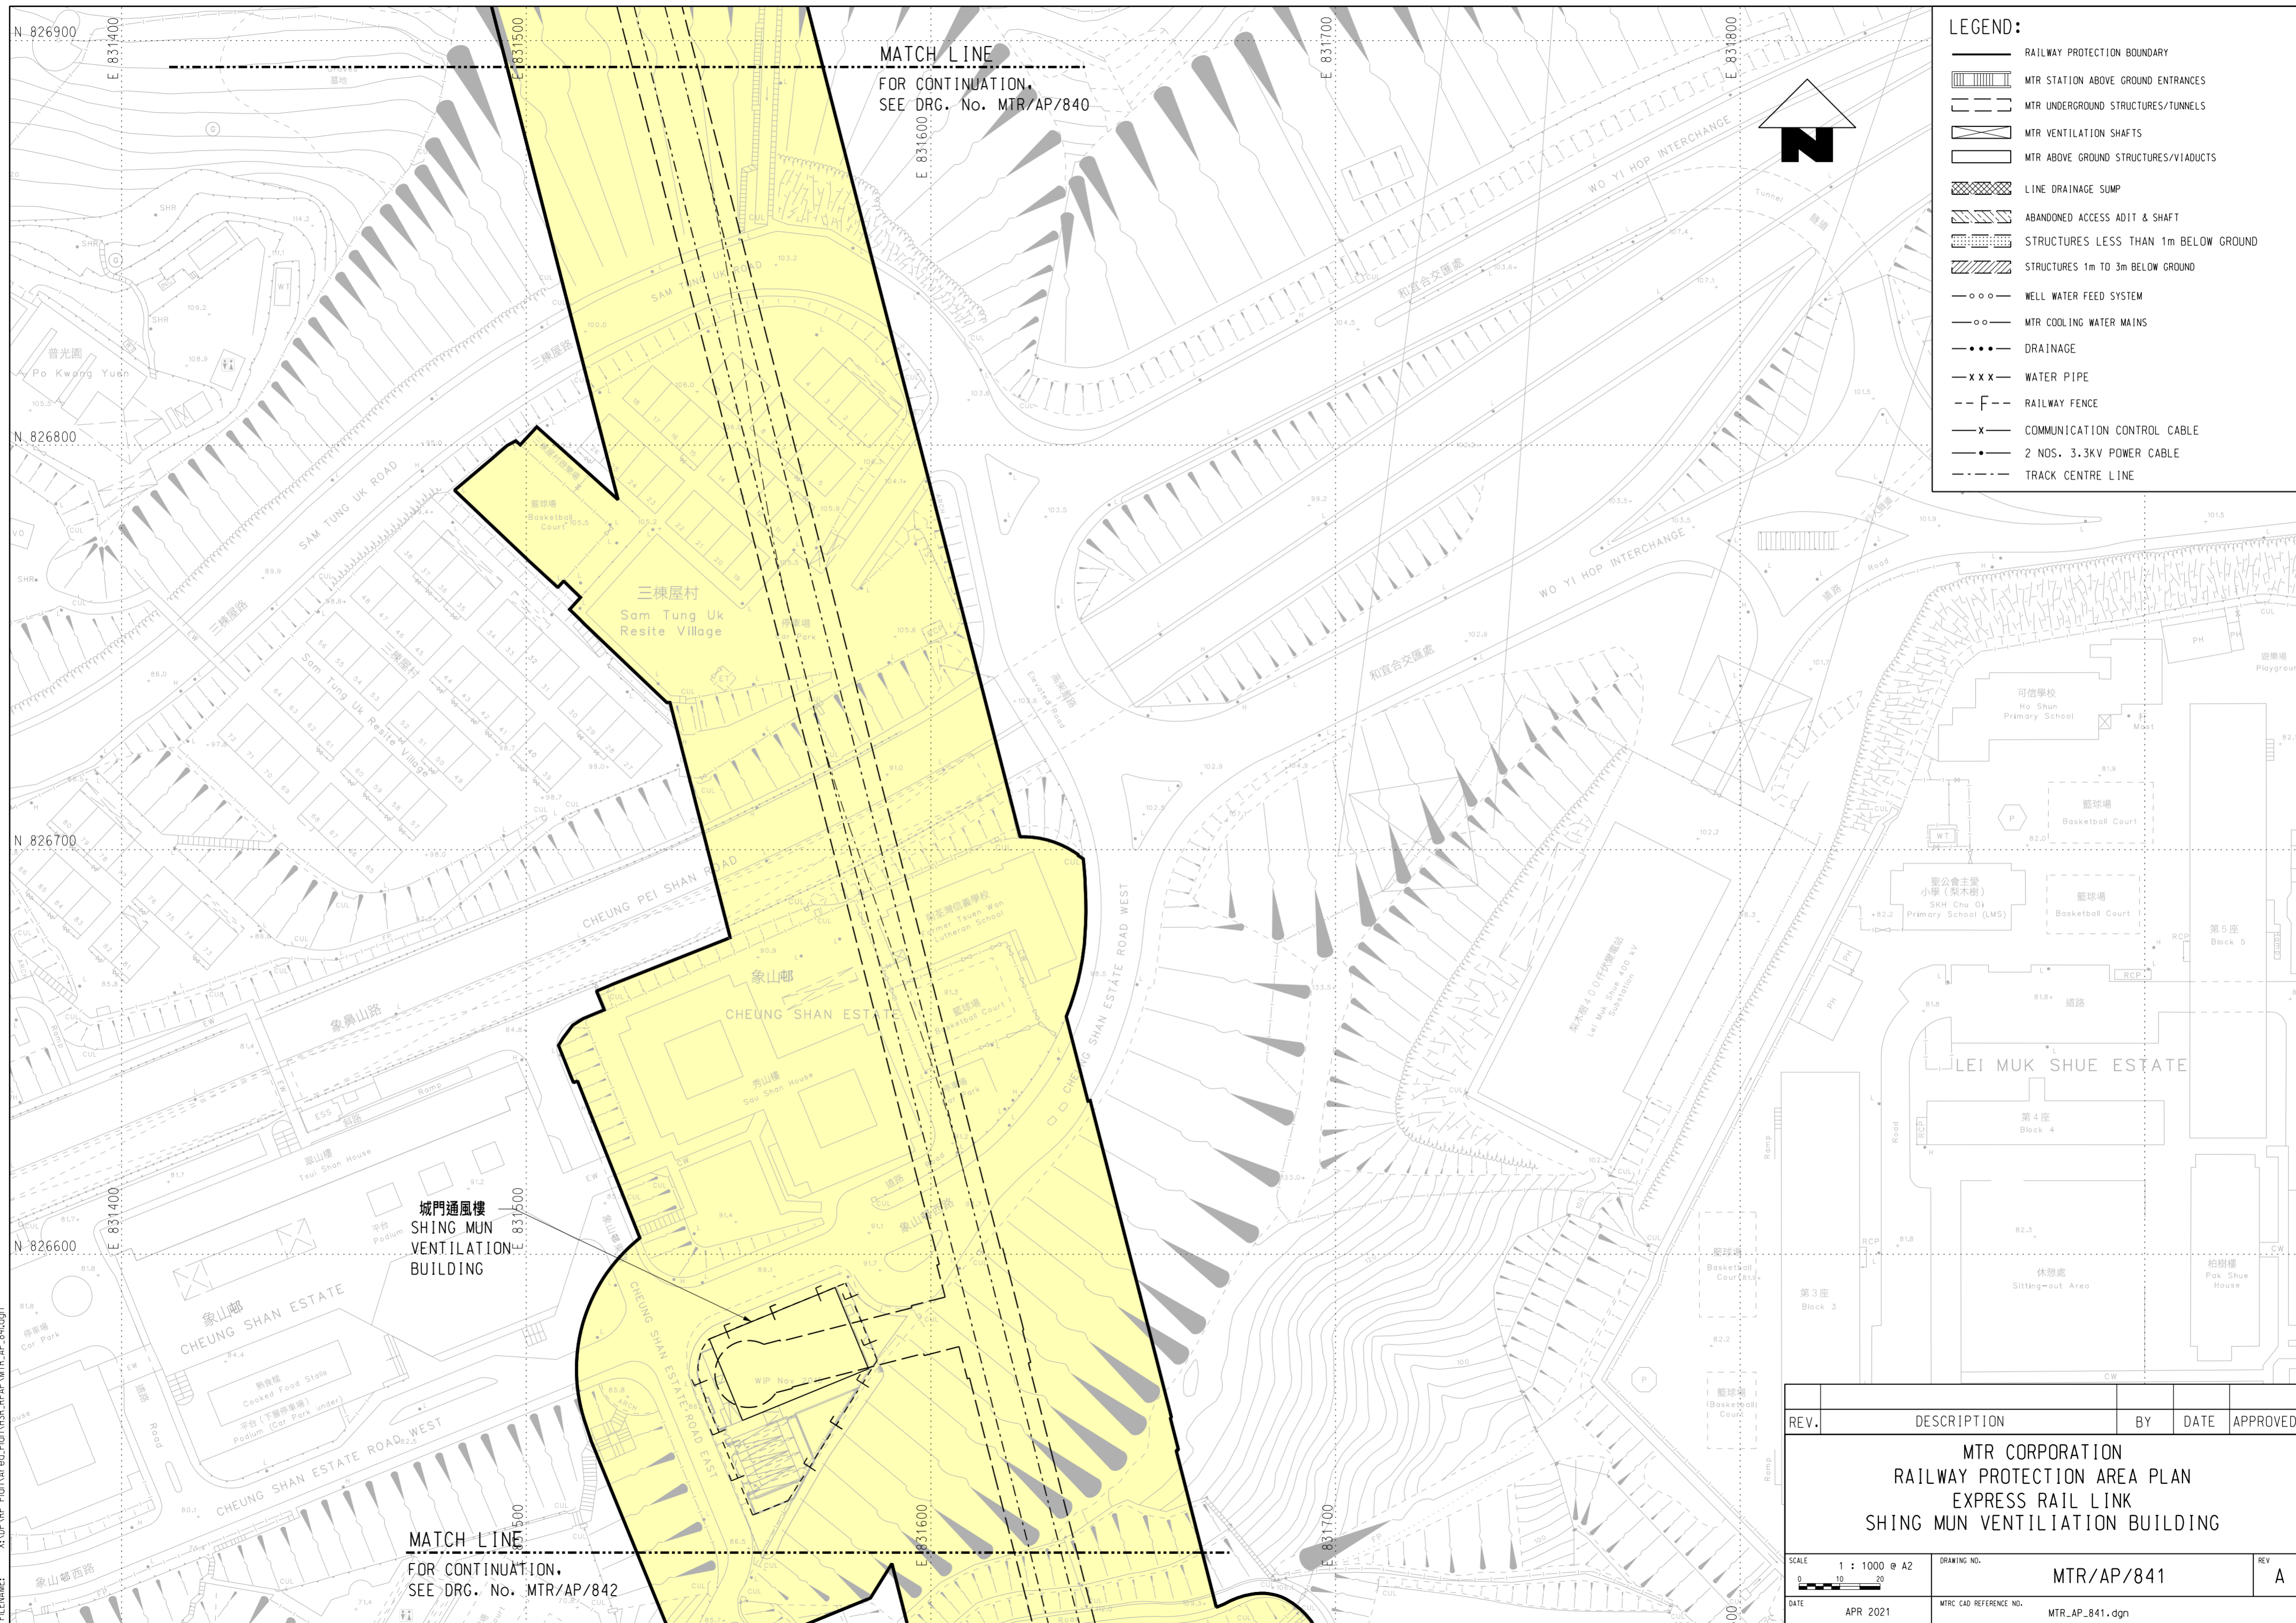

MATCH LINE  
FOR CONTINUATION.  
SEE DRG. No. MTR/AP/840

城門通風樓  
SHING MUN  
VENTILATION  
BUILDING

MATCH LINE  
FOR CONTINUATION.  
SEE DRG. No. MTR/AP/842

- LEGEND:**
- RAILWAY PROTECTION BOUNDARY
  - MTR STATION ABOVE GROUND ENTRANCES
  - MTR UNDERGROUND STRUCTURES/TUNNELS
  - MTR VENTILATION SHAFTS
  - MTR ABOVE GROUND STRUCTURES/VIADUCTS
  - LINE DRAINAGE SUMP
  - ABANDONED ACCESS ADIT & SHAFT
  - STRUCTURES LESS THAN 1m BELOW GROUND
  - STRUCTURES 1m TO 3m BELOW GROUND
  - WELL WATER FEED SYSTEM
  - MTR COOLING WATER MAINS
  - DRAINAGE
  - WATER PIPE
  - RAILWAY FENCE
  - COMMUNICATION CONTROL CABLE
  - 2 NOS. 3.3KV POWER CABLE
  - TRACK CENTRE LINE



REV.	DESCRIPTION	BY	DATE	APPROVED
<b>MTR CORPORATION</b> <b>RAILWAY PROTECTION AREA PLAN</b> <b>EXPRESS RAIL LINK</b> <b>SHING MUN VENTILATION BUILDING</b>				
SCALE	1 : 1000 @ A2	DRAWING NO.	MTR/AP/841	REV
DATE	APR 2021	MTR CAD REFERENCE NO.	MTR_AP_841.dgn	A