



PLOT DRG: G:\0A\station\81.sss\workspace\Ptfcg\PDF Color: 600dpi, with level export + 13227.pltcf  
 MODEL NAME: DeFault PRINTED BY: pkrng 06/07/2021 10:04:52  
 FILENAME: X:\DPR\RP\_Plan\Area\_Plan\HSR\_RPAP\MTR\_AP\_843.dgn

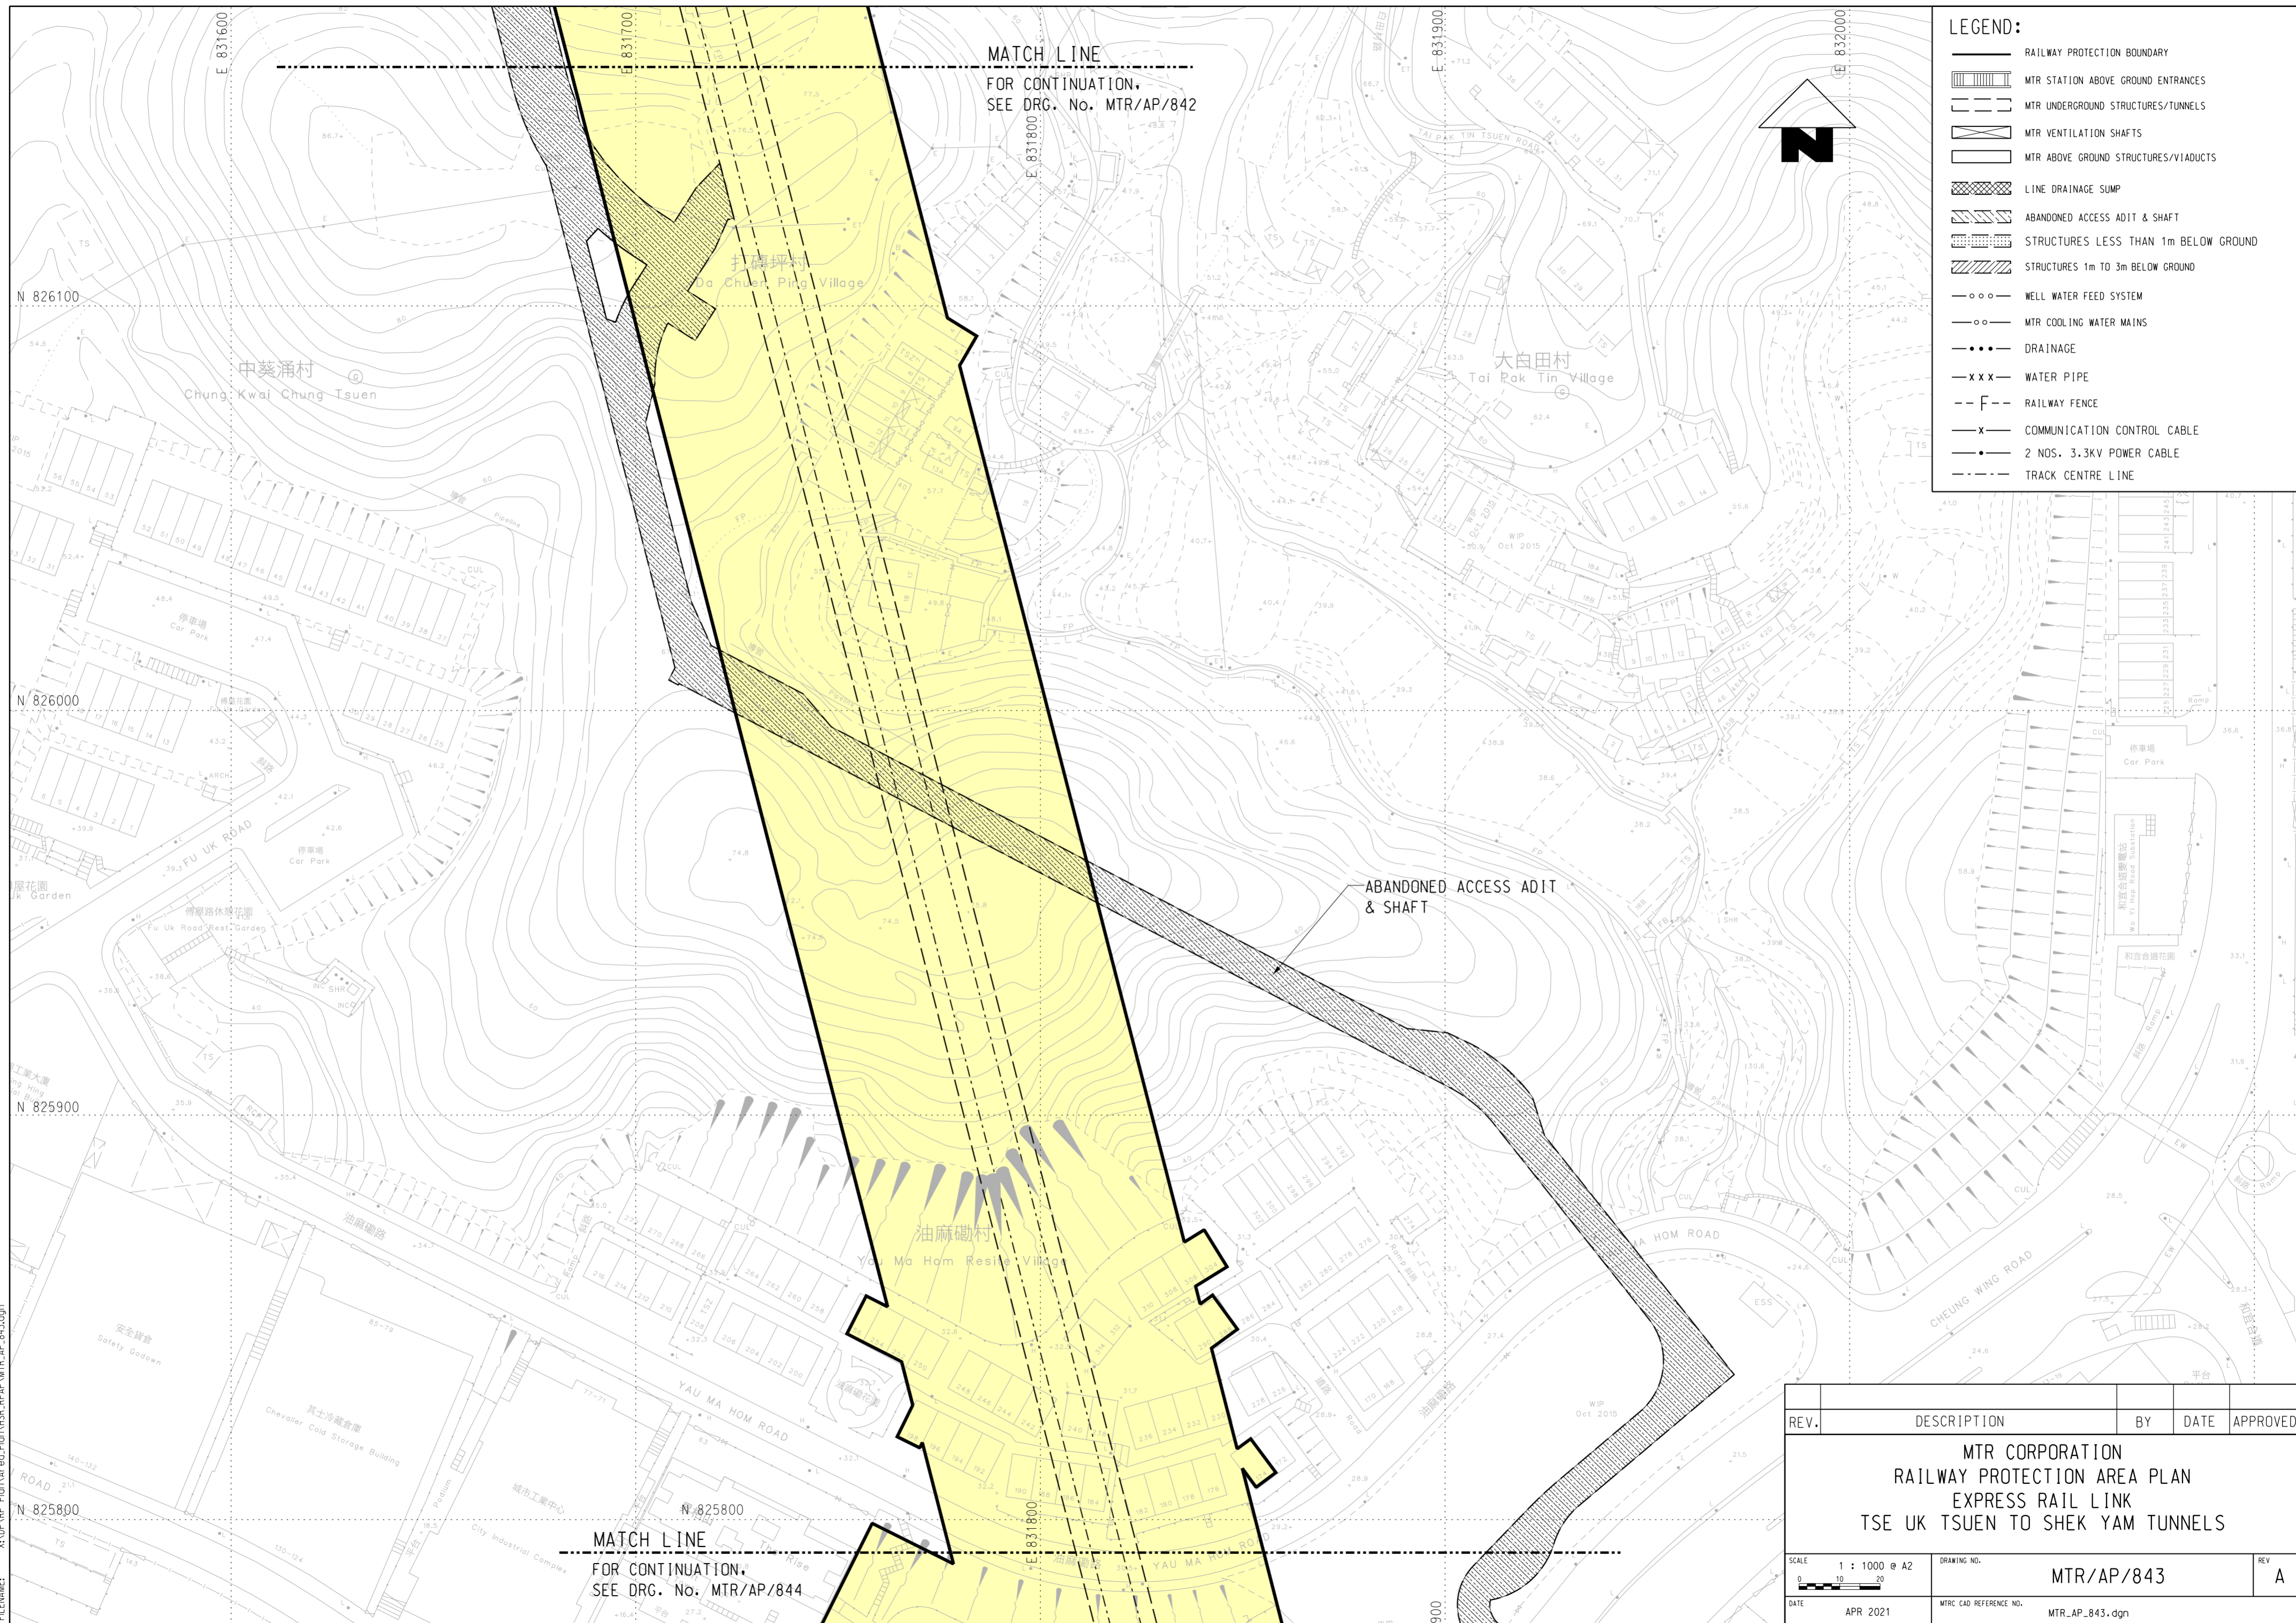

MATCH LINE  
 FOR CONTINUATION,  
 SEE DRG. No. MTR/AP/842

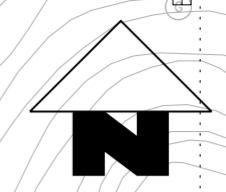

**LEGEND:**

- RAILWAY PROTECTION BOUNDARY
- MTR STATION ABOVE GROUND ENTRANCES
- MTR UNDERGROUND STRUCTURES/TUNNELS
- MTR VENTILATION SHAFTS
- MTR ABOVE GROUND STRUCTURES/VIADUCTS
- LINE DRAINAGE SUMP
- ABANDONED ACCESS ADIT & SHAFT
- STRUCTURES LESS THAN 1m BELOW GROUND
- STRUCTURES 1m TO 3m BELOW GROUND
- WELL WATER FEED SYSTEM
- MTR COOLING WATER MAINS
- DRAINAGE
- WATER PIPE
- RAILWAY FENCE
- COMMUNICATION CONTROL CABLE
- 2 NOS. 3.3KV POWER CABLE
- TRACK CENTRE LINE

ABANDONED ACCESS ADIT & SHAFT

MATCH LINE  
 FOR CONTINUATION,  
 SEE DRG. No. MTR/AP/844

REV.	DESCRIPTION	BY	DATE	APPROVED
<b>MTR CORPORATION</b> <b>RAILWAY PROTECTION AREA PLAN</b> <b>EXPRESS RAIL LINK</b> <b>TSE UK TSUEN TO SHEK YAM TUNNELS</b>				
SCALE 1 : 1000 @ A2		DRAWING NO. MTR/AP/843		REV. A
DATE APR 2021		MTR CAD REFERENCE NO. MTR_AP_843.dgn		