


PLOT DRG: G:\0A\mstation\81_sss\workspace\Ptctfy\PDF Color_600dpi\With_level\expor+13227\plctfy
 MODELNAME: Defaul PRINTED BY: pkrng 06/07/2021 10:05:07
 FILENAME: X:\DPR\Plan\Area\Plan\HSR_RPAP\MTR_AP_847.dgn

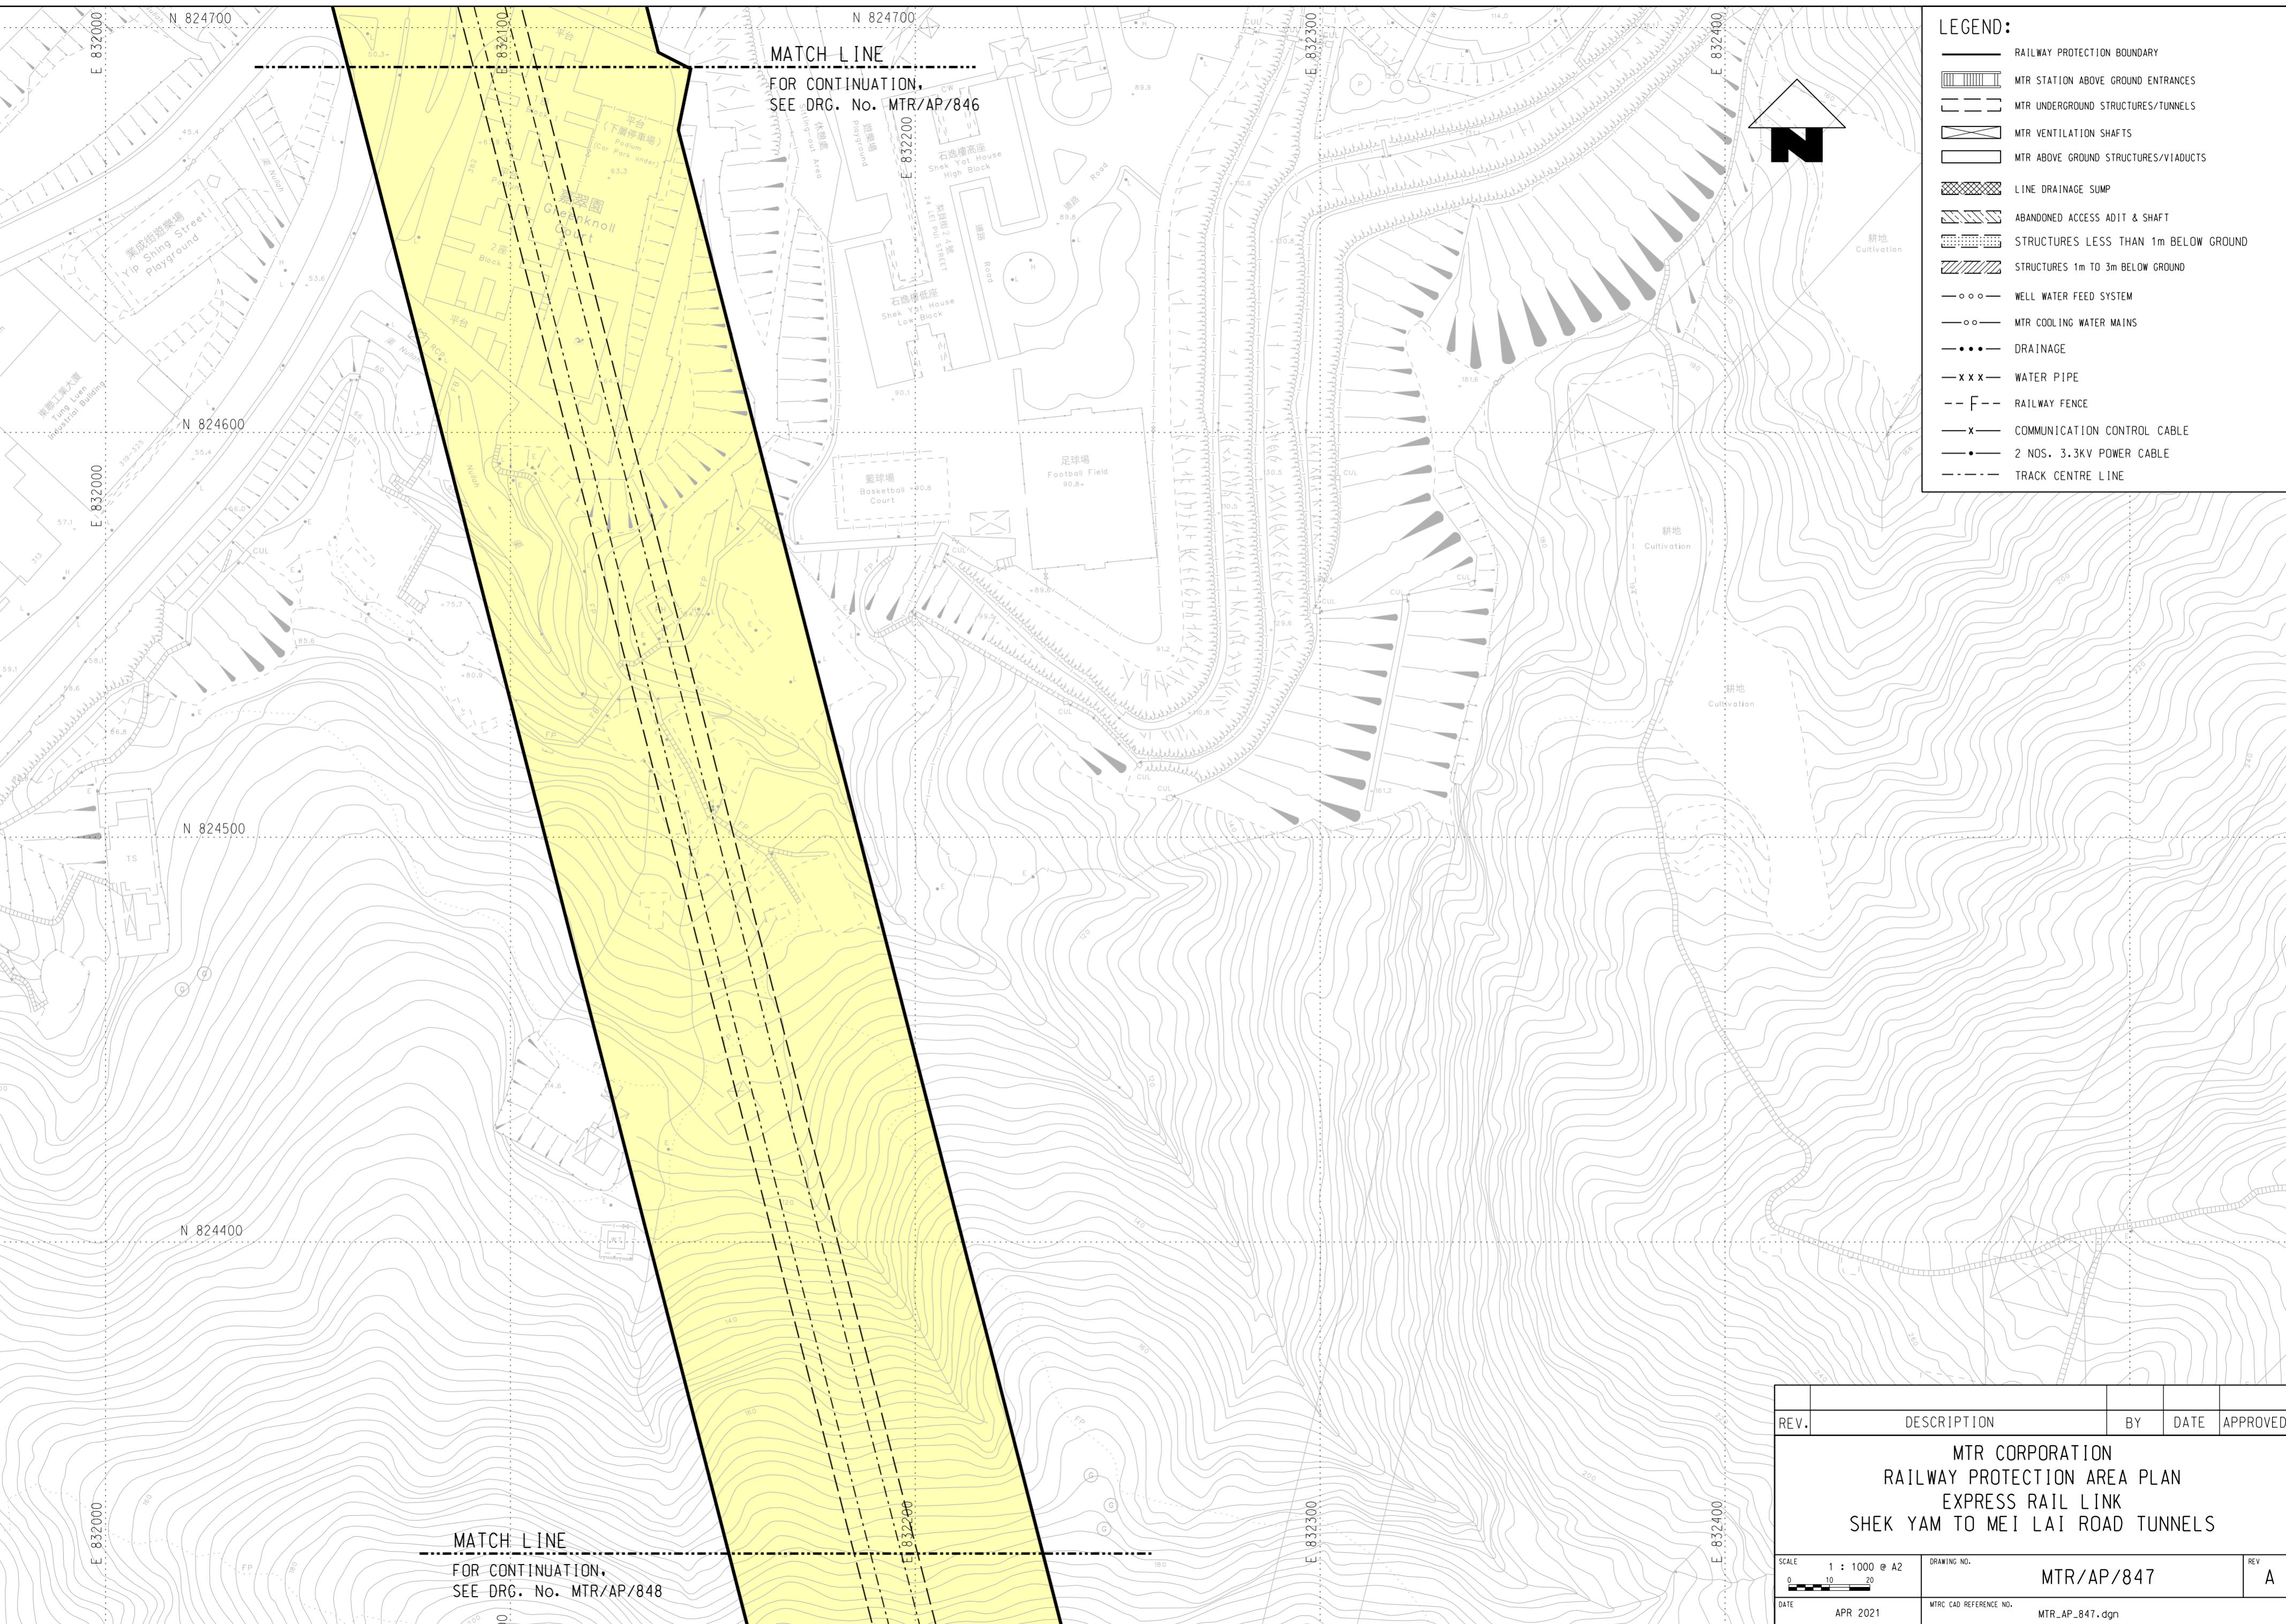

LEGEND:

	RAILWAY PROTECTION BOUNDARY
	MTR STATION ABOVE GROUND ENTRANCES
	MTR UNDERGROUND STRUCTURES/TUNNELS
	MTR VENTILATION SHAFTS
	MTR ABOVE GROUND STRUCTURES/VIADUCTS
	LINE DRAINAGE SUMP
	ABANDONED ACCESS ADIT & SHAFT
	STRUCTURES LESS THAN 1m BELOW GROUND
	STRUCTURES 1m TO 3m BELOW GROUND
	WELL WATER FEED SYSTEM
	MTR COOLING WATER MAINS
	DRAINAGE
	WATER PIPE
	RAILWAY FENCE
	COMMUNICATION CONTROL CABLE
	2 NOS. 3.3KV POWER CABLE
	TRACK CENTRE LINE

REV.	DESCRIPTION	BY	DATE	APPROVED
MTR CORPORATION RAILWAY PROTECTION AREA PLAN EXPRESS RAIL LINK SHEK YAM TO MEI LAI ROAD TUNNELS				
SCALE 1 : 1000 @ A2		DRAWING NO. MTR/AP/847		REV. A
DATE APR 2021		MTR CAD REFERENCE NO. MTR_AP_847.dgn		