


G:\0A\mstation\81\_sss\workspace\p1ctfy\pdf\Color\_600dpi\with\_level\expor+13227.pltcf  
 MODELNAME: Defaul PRINTED BY: pkrq 06/07/2021 10:05:44  
 FILENAME: X:\OPN\RP\_Plan\Area\_Plan\HSR\_PPAP\MTR\_AP\_849.dgn

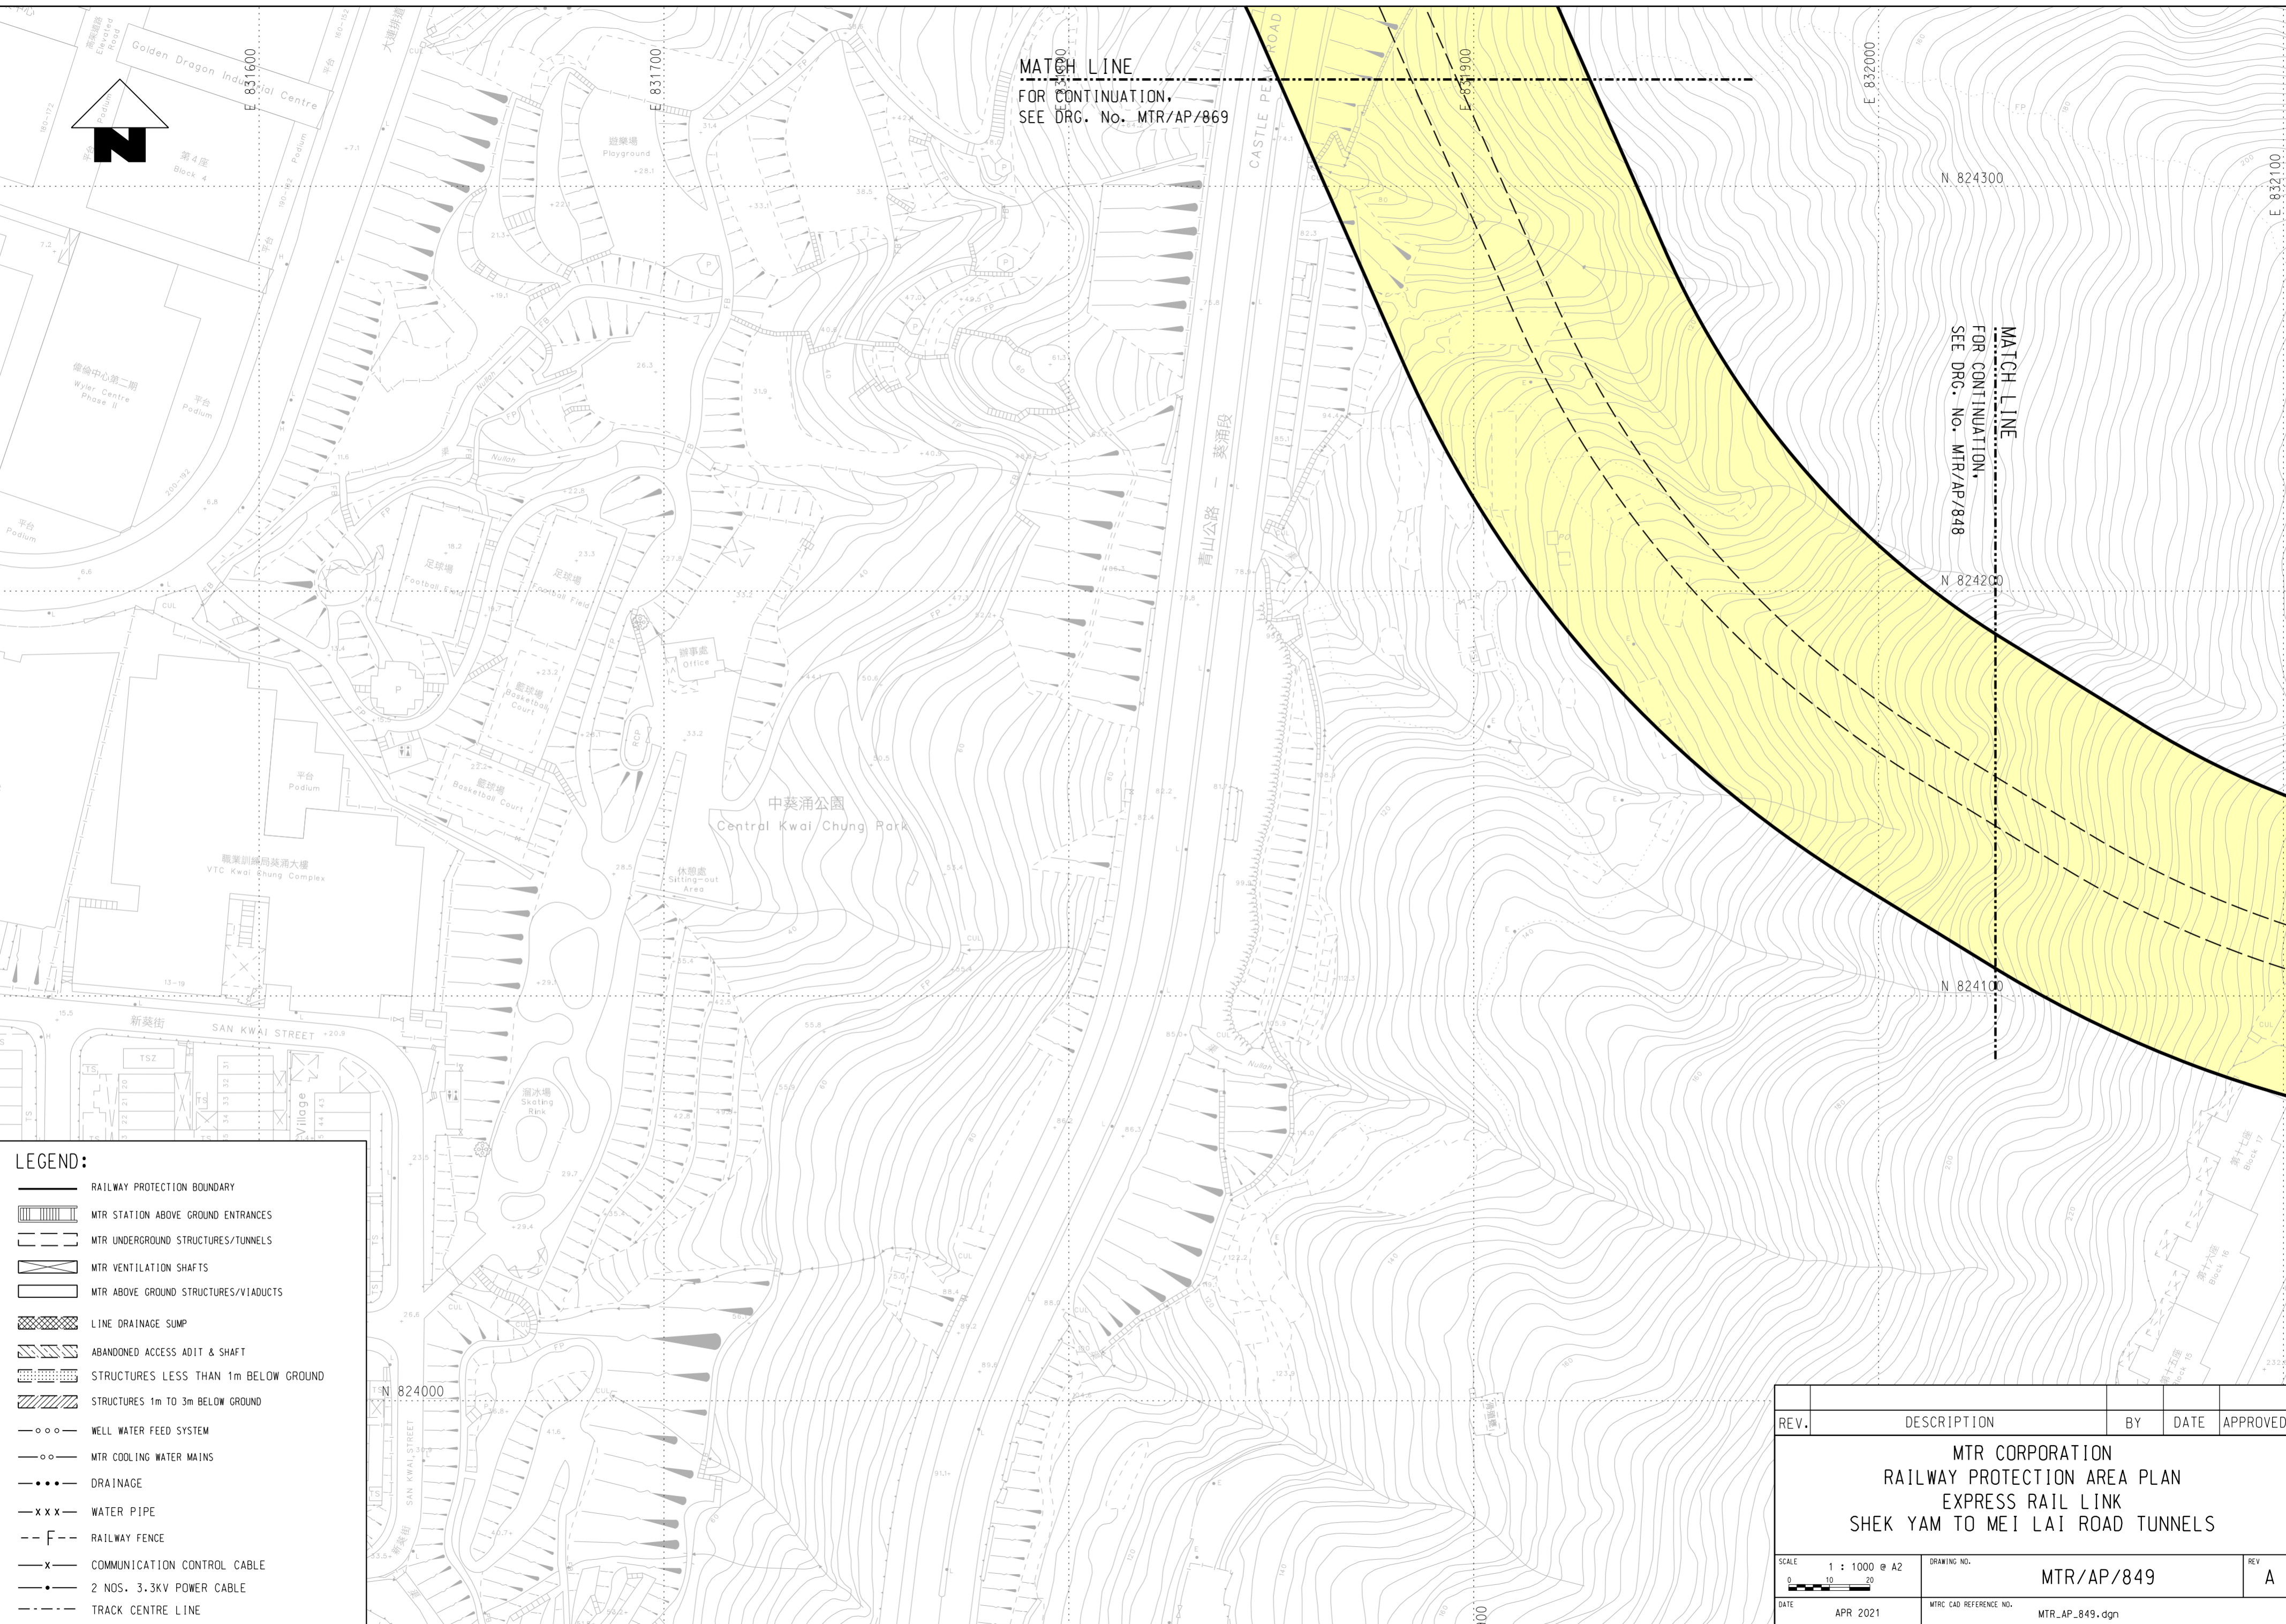

MATCH LINE  
 FOR CONTINUATION,  
 SEE DRG. No. MTR/AP/869

MATCH LINE  
 FOR CONTINUATION,  
 SEE DRG. No. MTR/AP/848

**LEGEND:**

|  |                                      |
|--|--------------------------------------|
|  | RAILWAY PROTECTION BOUNDARY          |
|  | MTR STATION ABOVE GROUND ENTRANCES   |
|  | MTR UNDERGROUND STRUCTURES/TUNNELS   |
|  | MTR VENTILATION SHAFTS               |
|  | MTR ABOVE GROUND STRUCTURES/VIADUCTS |
|  | LINE DRAINAGE SUMP                   |
|  | ABANDONED ACCESS ADIT & SHAFT        |
|  | STRUCTURES LESS THAN 1m BELOW GROUND |
|  | STRUCTURES 1m TO 3m BELOW GROUND     |
|  | WELL WATER FEED SYSTEM               |
|  | MTR COOLING WATER MAINS              |
|  | DRAINAGE                             |
|  | WATER PIPE                           |
|  | RAILWAY FENCE                        |
|  | COMMUNICATION CONTROL CABLE          |
|  | 2 NOS. 3.3KV POWER CABLE             |
|  | TRACK CENTRE LINE                    |

| REV.   | DESCRIPTION | BY                                   | DATE | APPROVED |
|--|-------------|--------------------------------------|------|----------|
| <b>MTR CORPORATION</b><br><b>RAILWAY PROTECTION AREA PLAN</b><br><b>EXPRESS RAIL LINK</b><br><b>SHEK YAM TO MEI LAI ROAD TUNNELS</b> |             |                                      |      |          |
| SCALE 1 : 1000 @ A2  |             | DRAWING NO. MTR/AP/849               |      | REV. A   |
| DATE APR 2021  |             | MTR CAD REFERENCE NO. MTR_AP_849.dgn |      |          |