


PLOT DRG: G:\0A\Mstation\81.sss\WorkSpace\Ptctfy\PDF Color\_600dpi\With-level\expor+13227.pltctfy  
 MODELNAME: DeFault PRINTED BY: pkrng 06/07/2021 10:05:16  
 FILENAME: X:\OP\RP Plan\Area\Plan\HSR\_RPAP\MTR\_AP\_850.dgn

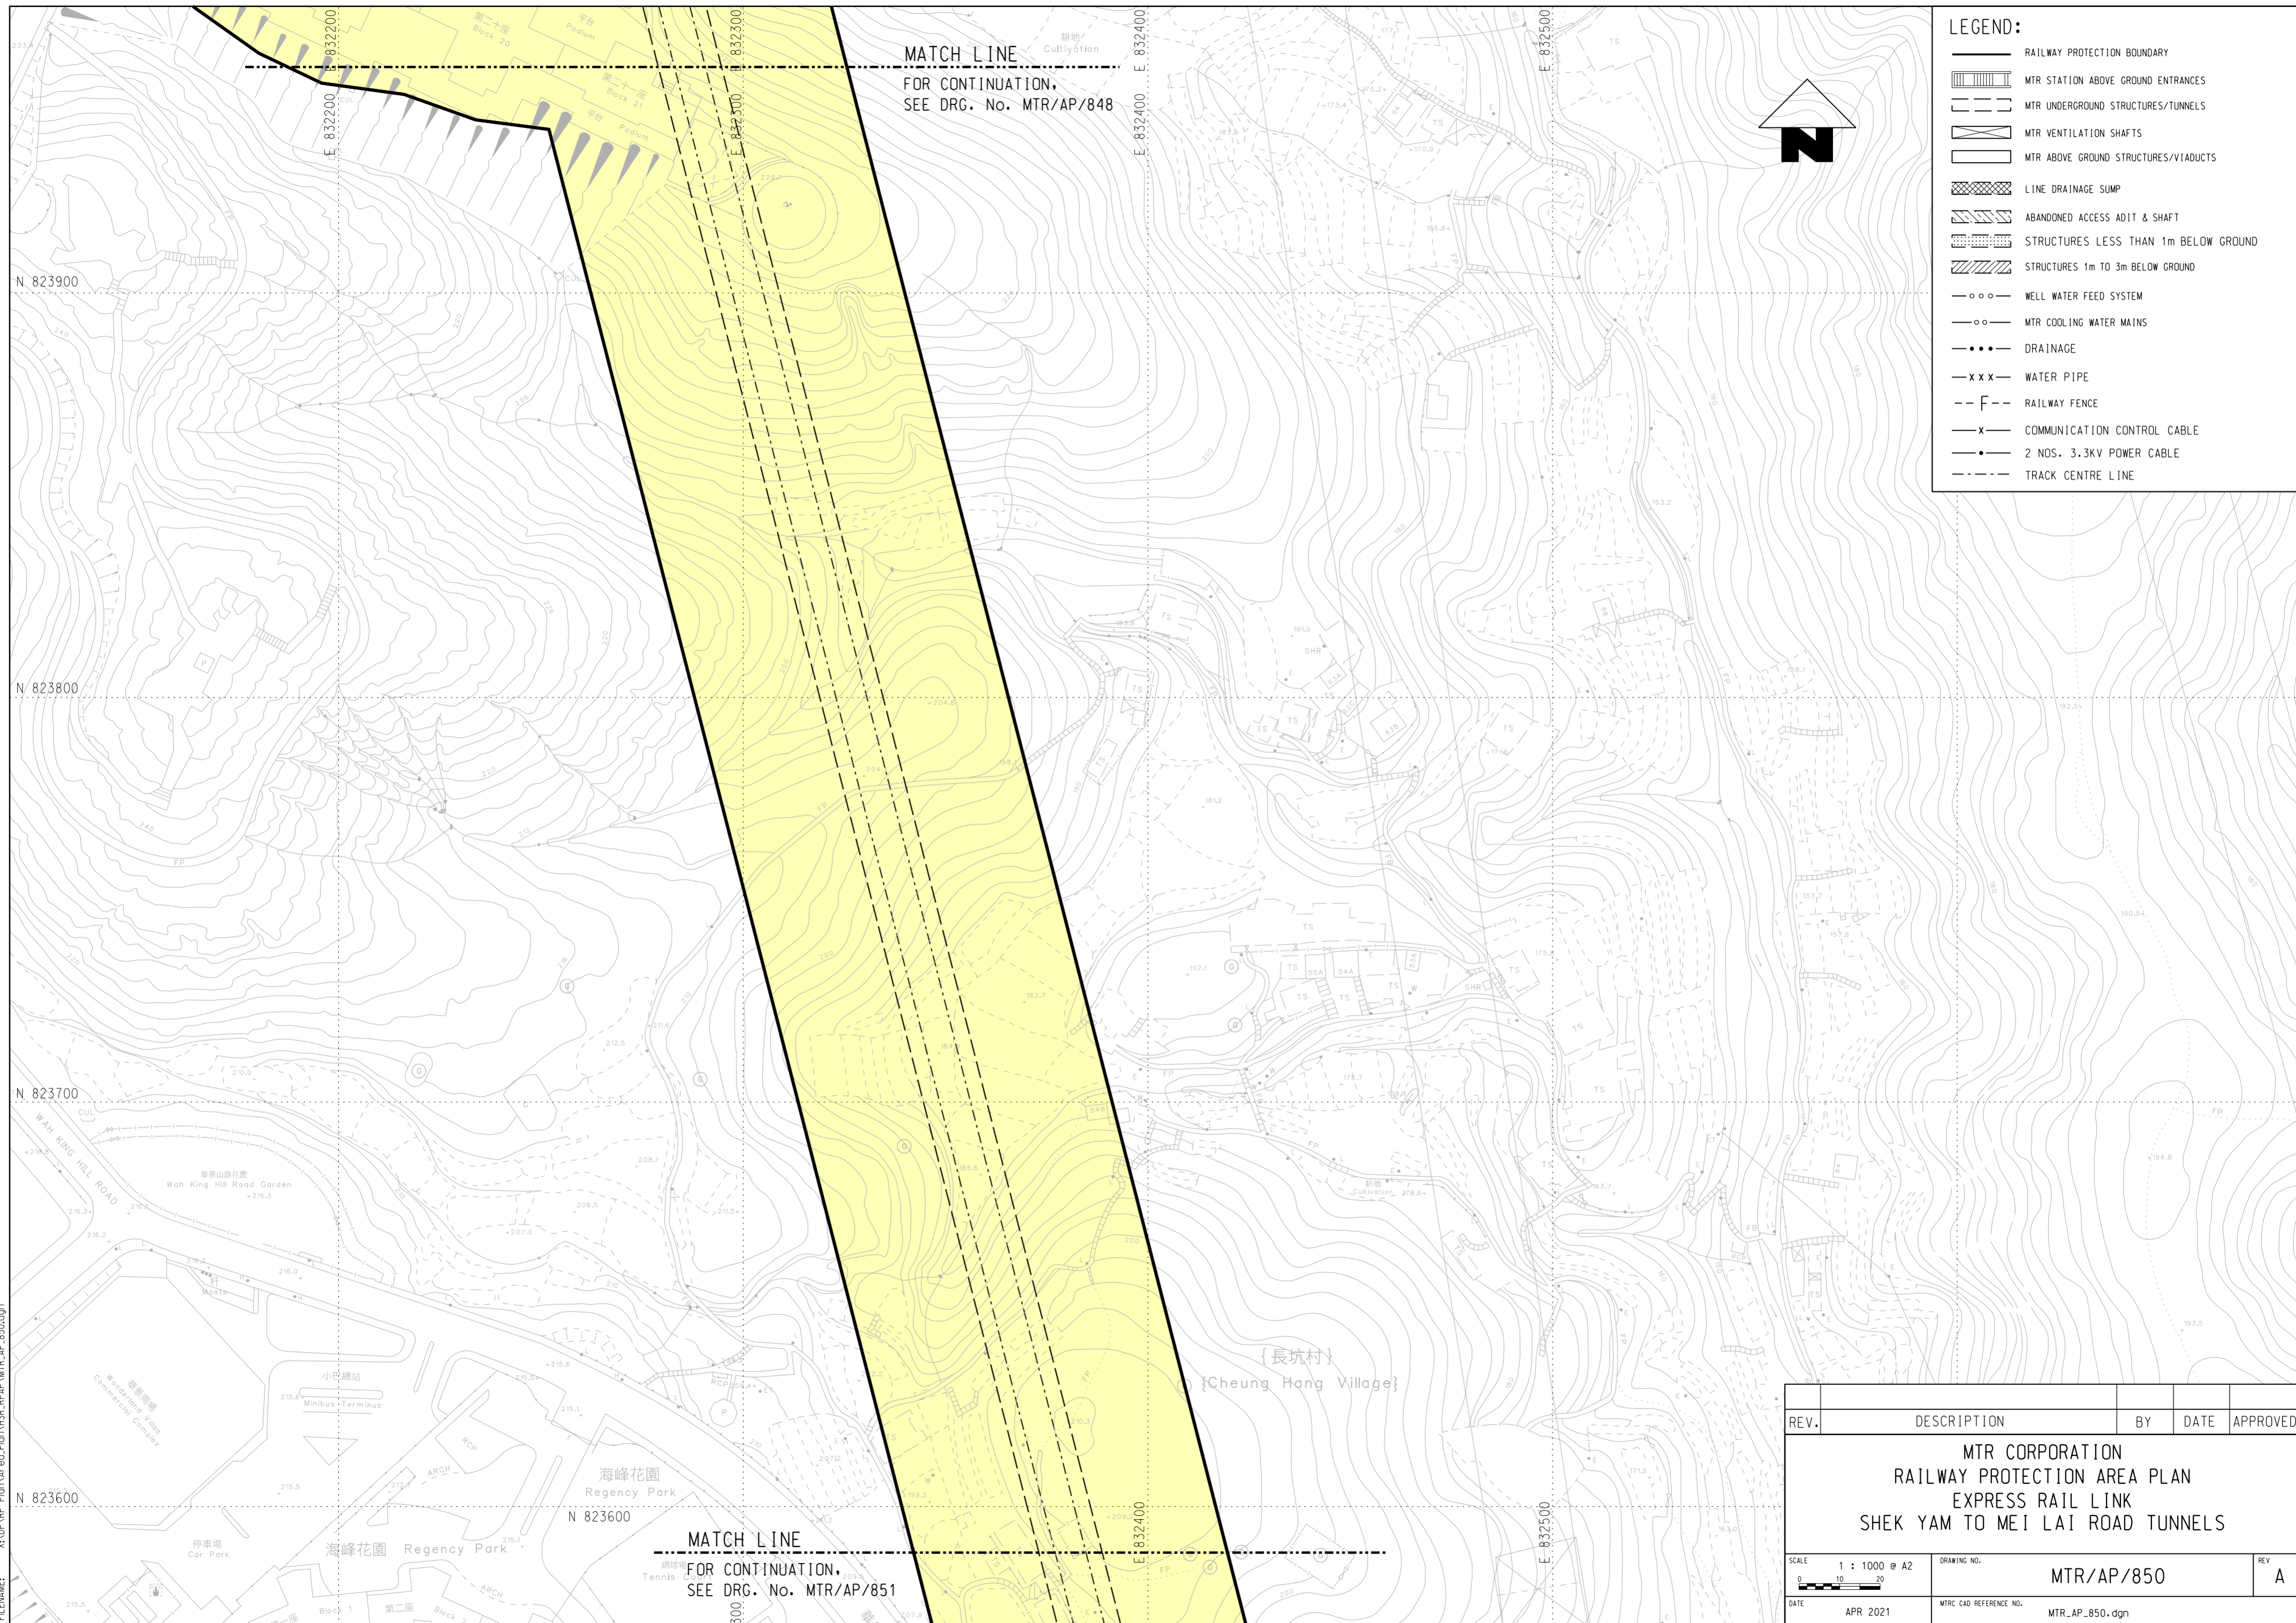

MATCH LINE  
 FOR CONTINUATION,  
 SEE DRG. No. MTR/AP/848

MATCH LINE  
 FOR CONTINUATION,  
 SEE DRG. No. MTR/AP/851

**LEGEND:**

	RAILWAY PROTECTION BOUNDARY
	MTR STATION ABOVE GROUND ENTRANCES
	MTR UNDERGROUND STRUCTURES/TUNNELS
	MTR VENTILATION SHAFTS
	MTR ABOVE GROUND STRUCTURES/VIADUCTS
	LINE DRAINAGE SUMP
	ABANDONED ACCESS ADIT & SHAFT
	STRUCTURES LESS THAN 1m BELOW GROUND
	STRUCTURES 1m TO 3m BELOW GROUND
	WELL WATER FEED SYSTEM
	MTR COOLING WATER MAINS
	DRAINAGE
	WATER PIPE
	RAILWAY FENCE
	COMMUNICATION CONTROL CABLE
	2 NOS. 3.3kV POWER CABLE
	TRACK CENTRE LINE



REV.	DESCRIPTION	BY	DATE	APPROVED
<b>MTR CORPORATION</b> <b>RAILWAY PROTECTION AREA PLAN</b> <b>EXPRESS RAIL LINK</b> <b>SHEK YAM TO MEI LAI ROAD TUNNELS</b>				
SCALE 1 : 1000 @ A2		DRAWING NO. MTR/AP/850		REV. A
DATE APR 2021		MTR CAD REFERENCE NO. MTR_AP_850.dgn		