


MATCH LINE
FOR CONTINUATION,
SEE DRG. No. MTR/AP/851

LEGEND:

	RAILWAY PROTECTION BOUNDARY
	MTR STATION ABOVE GROUND ENTRANCES
	MTR UNDERGROUND STRUCTURES/TUNNELS
	MTR VENTILATION SHAFTS
	MTR ABOVE GROUND STRUCTURES/VIADUCTS
	LINE DRAINAGE SUMP
	ABANDONED ACCESS ADIT & SHAFT
	STRUCTURES LESS THAN 1m BELOW GROUND
	STRUCTURES 1m TO 3m BELOW GROUND
	WELL WATER FEED SYSTEM
	MTR COOLING WATER MAINS
	DRAINAGE
	WATER PIPE
	RAILWAY FENCE
	COMMUNICATION CONTROL CABLE
	2 NOS. 3.3KV POWER CABLE
	TRACK CENTRE LINE

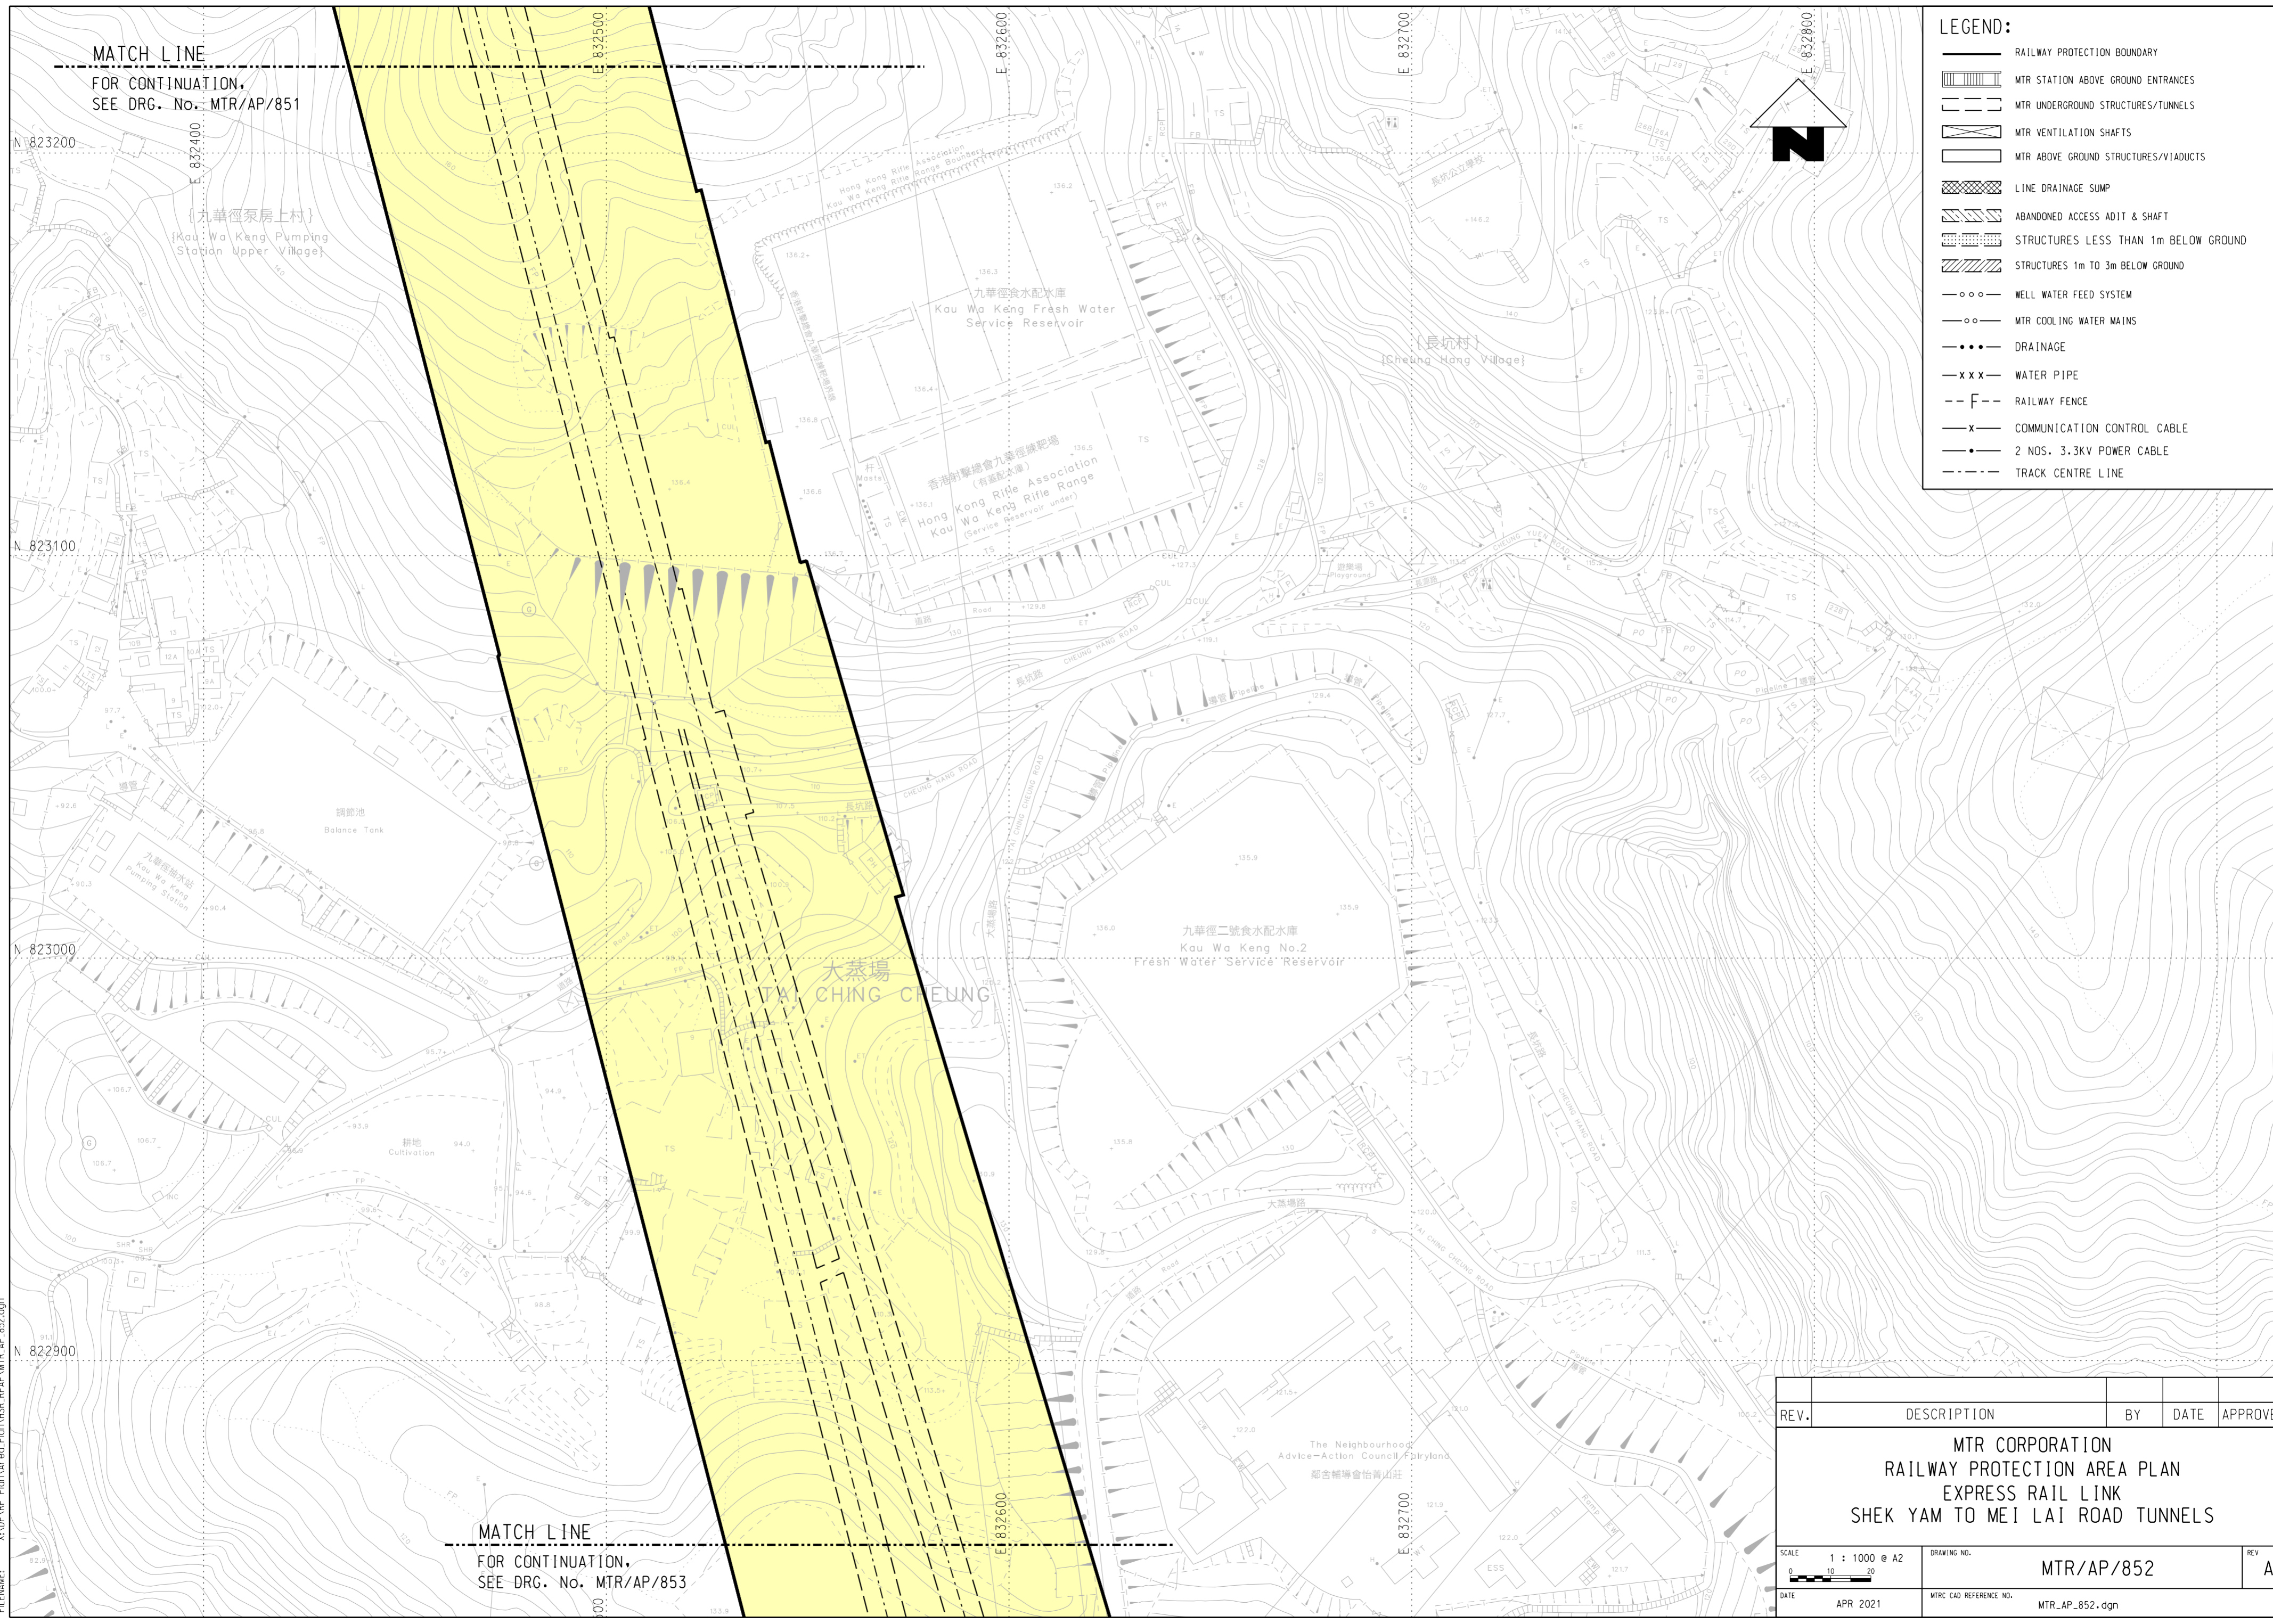

MATCH LINE
FOR CONTINUATION,
SEE DRG. No. MTR/AP/853

REV.	DESCRIPTION	BY	DATE	APPROVED

MTR CORPORATION
RAILWAY PROTECTION AREA PLAN
EXPRESS RAIL LINK
SHEK YAM TO MEI LAI ROAD TUNNELS

SCALE 1 : 1000 @ A2 	DRAWING NO. MTR/AP/852	REV. A
DATE APR 2021	MTRC CAD REFERENCE NO. MTR_AP_852.dgn	

PLOT DRG: G:\OAS\station\81_sss\workspace\p1ctcrg\PDF Color_600dpi\with_level\expor+13227\p1ctcrg
 MODELNAME: DeFault PRINTED BY: pkrng 06/07/2021 10:05:20
 FILENAME: X:\DPA\RP_Plan\Area_Plan\HSR_PPAP\MTR_AP_852.dgn