


PLOT DRG: G:\0A\Mstation\81\_sss\WorkSpace\Ptctgy\PDF Color\_600dpi\With\_level\expor+13227\plctg  
 MODELNAME: Default PRINTED BY: pkrng 06/07/2021 10:05:23  
 FILENAME: X:\DPA\RP Plan\Area\_Plan\HSR\_PPAP\MTR\_AP\_853.dgn

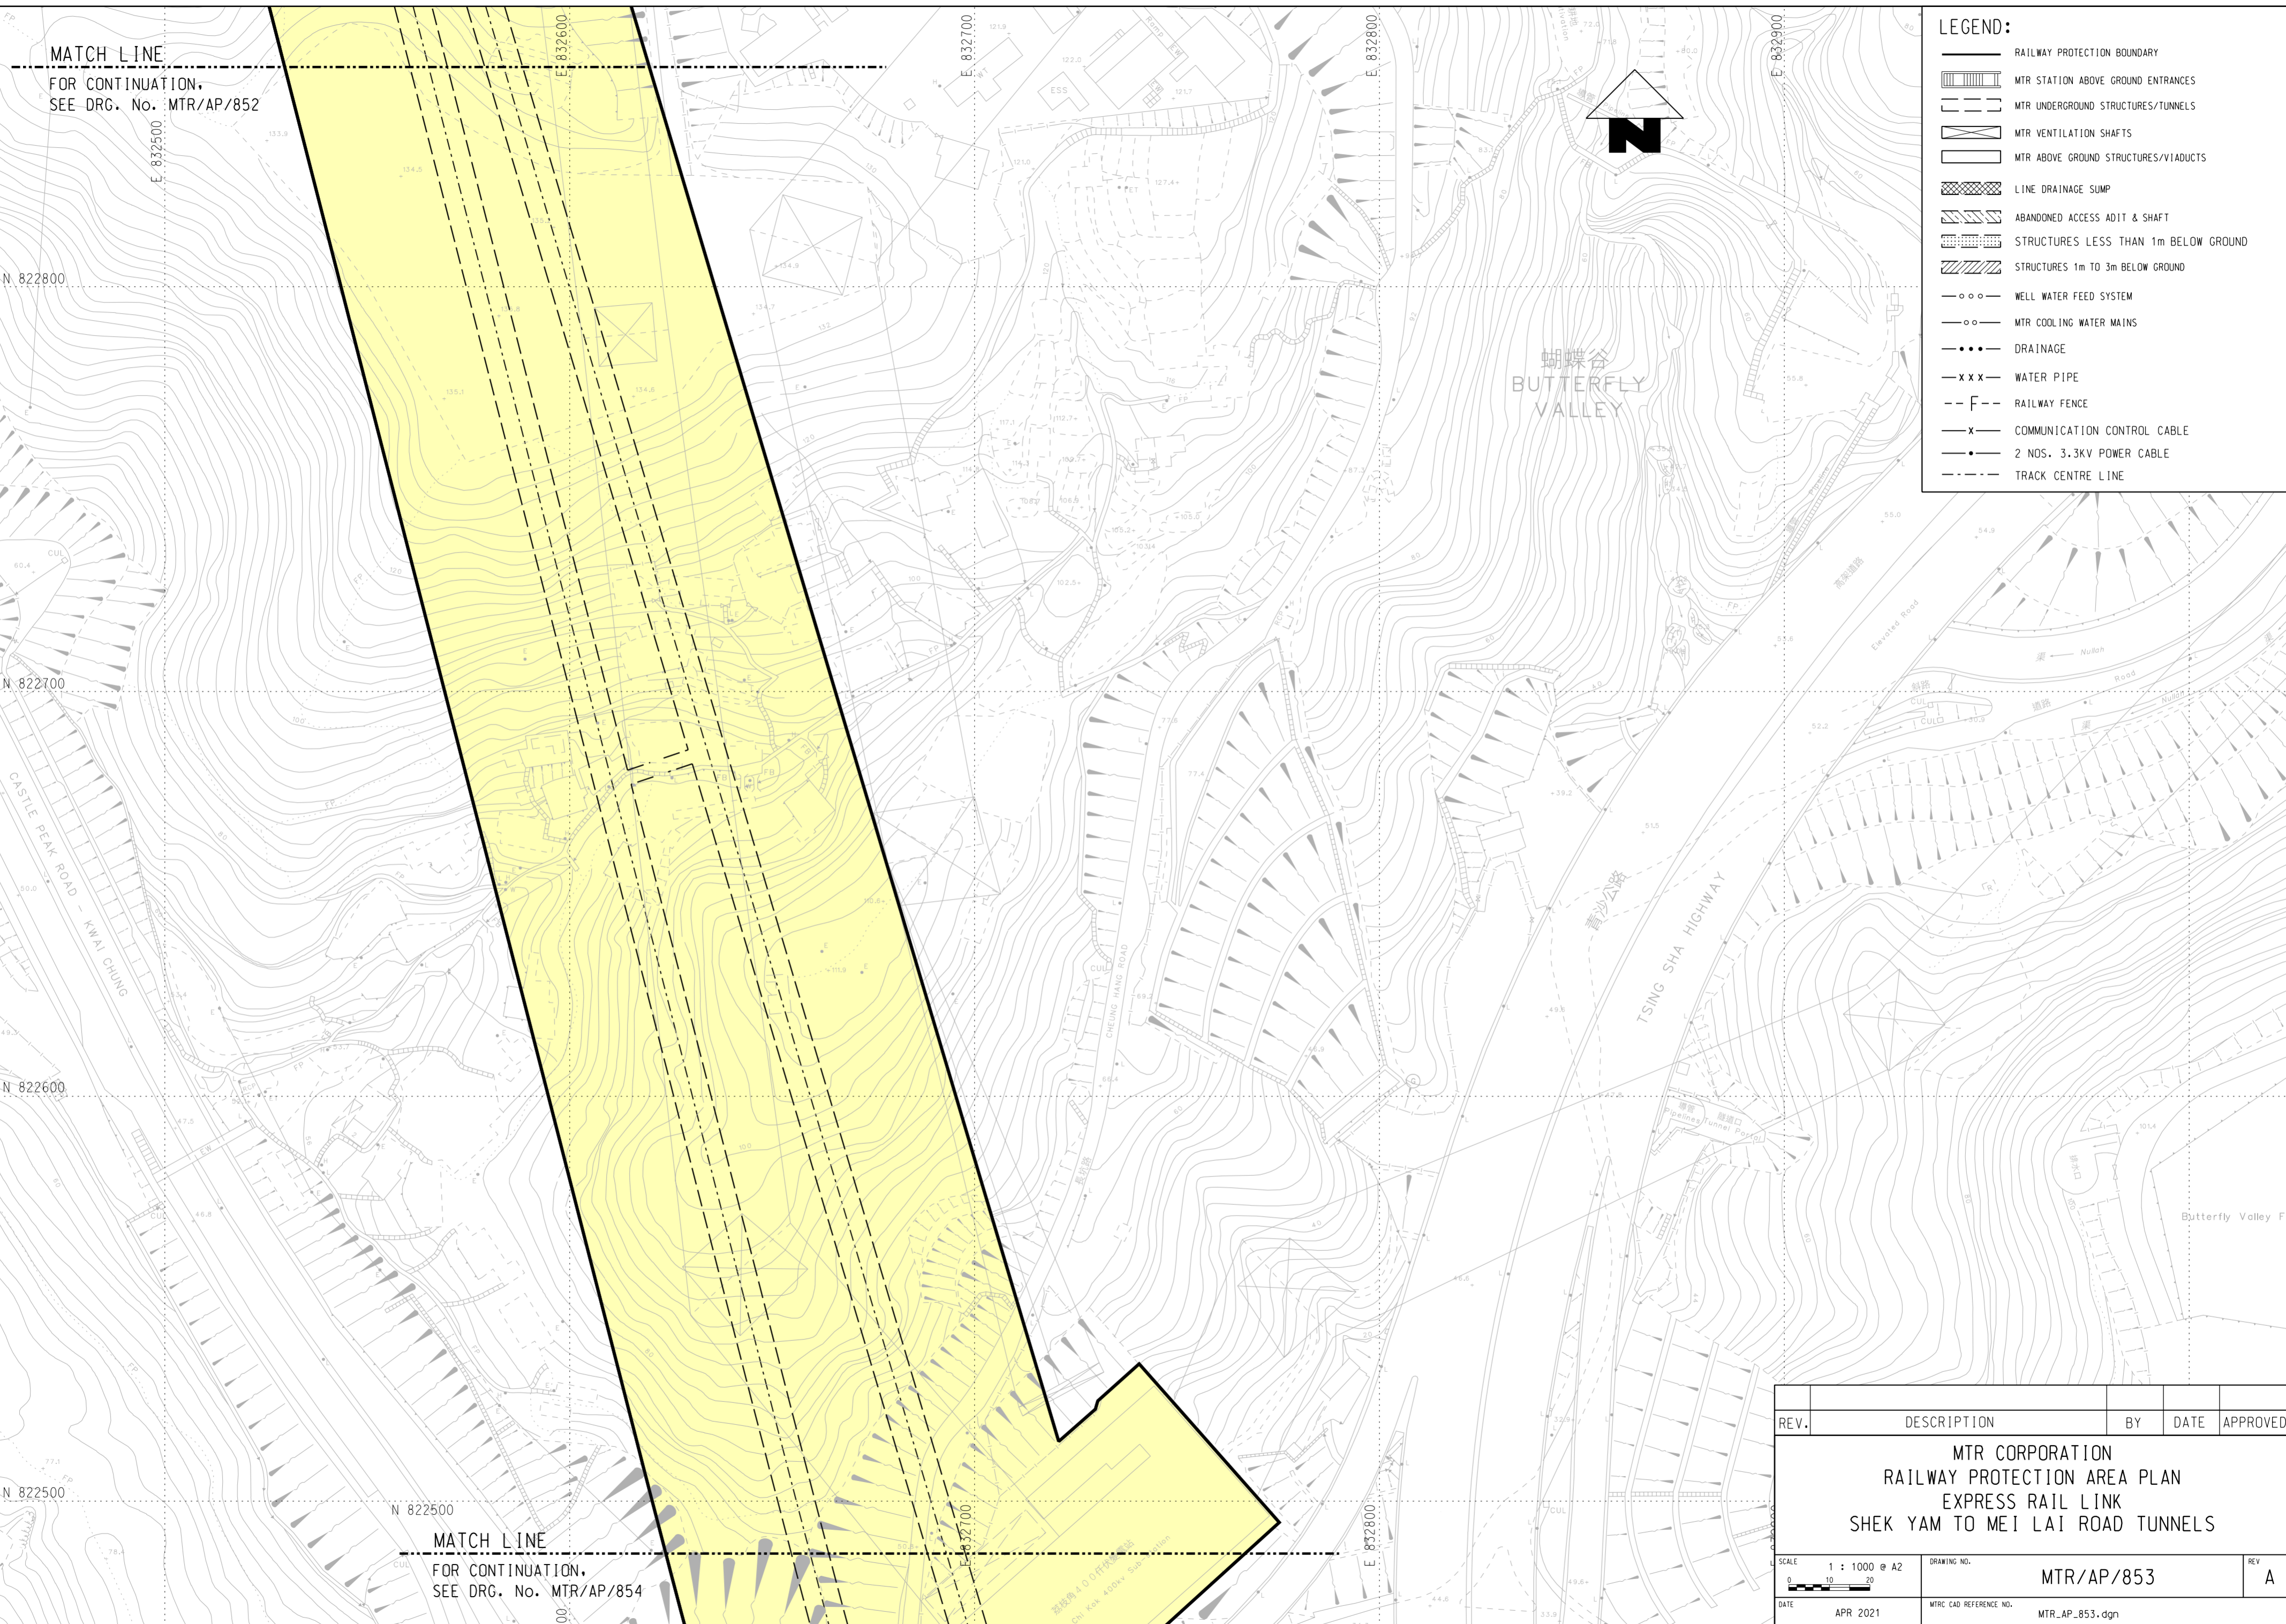

**LEGEND:**

- RAILWAY PROTECTION BOUNDARY
- MTR STATION ABOVE GROUND ENTRANCES
- MTR UNDERGROUND STRUCTURES/TUNNELS
- MTR VENTILATION SHAFTS
- MTR ABOVE GROUND STRUCTURES/VIADUCTS
- LINE DRAINAGE SUMP
- ABANDONED ACCESS ADIT & SHAFT
- STRUCTURES LESS THAN 1m BELOW GROUND
- STRUCTURES 1m TO 3m BELOW GROUND
- WELL WATER FEED SYSTEM
- MTR COOLING WATER MAINS
- DRAINAGE
- WATER PIPE
- RAILWAY FENCE
- COMMUNICATION CONTROL CABLE
- 2 NOS. 3.3KV POWER CABLE
- TRACK CENTRE LINE

MATCH LINE  
 FOR CONTINUATION,  
 SEE DRG. No. MTR/AP/852

MATCH LINE  
 FOR CONTINUATION,  
 SEE DRG. No. MTR/AP/854

REV.	DESCRIPTION	BY	DATE	APPROVED

**MTR CORPORATION  
 RAILWAY PROTECTION AREA PLAN  
 EXPRESS RAIL LINK  
 SHEK YAM TO MEI LAI ROAD TUNNELS**

SCALE 1 : 1000 @ A2 	DRAWING NO. MTR/AP/853	REV A
DATE APR 2021	MTR CAD REFERENCE NO. MTR_AP_853.dgn	