

PLOT DRW: G:\04\Station\VR\ss\WorkSpace\Plat\rg\p\Color_600dpi_with_level_export_130227.plt\crg
 MODELNAME: Default PRINTED BY: pkrj 03/08/2021 09:46:03
 FILENAME: XADP\VR_Plan\Arrec_Plan\HGR_PPAP\MTR_AP_856.dgn


MATCH LINE
 FOR CONTINUATION,
 SEE DRG. No. MTR/AP/855



TSUEN WAN LINE RAILWAY
 PROTECTION BOUNDARY
 FOR CONTINUATION, REFER
 TO DRG. No. MTR/AP/33

LEGEND:

	RAILWAY PROTECTION BOUNDARY
	MTR STATION ABOVE GROUND ENTRANCES
	MTR UNDERGROUND STRUCTURES/TUNNELS
	MTR VENTILATION SHAFTS
	MTR ABOVE GROUND STRUCTURES/VIADUCTS
	LINE DRAINAGE SUMP
	ABANDONED ACCESS ADIT & SHAFT
	STRUCTURES LESS THAN 1m BELOW GROUND
	STRUCTURES 1m TO 3m BELOW GROUND
	WELL WATER FEED SYSTEM
	MTR COOLING WATER MAINS
	DRAINAGE
	WATER PIPE
	RAILWAY FENCE
	COMMUNICATION CONTROL CABLE
	2 NOS. 3.3KV POWER CABLE
	TRACK CENTRE LINE

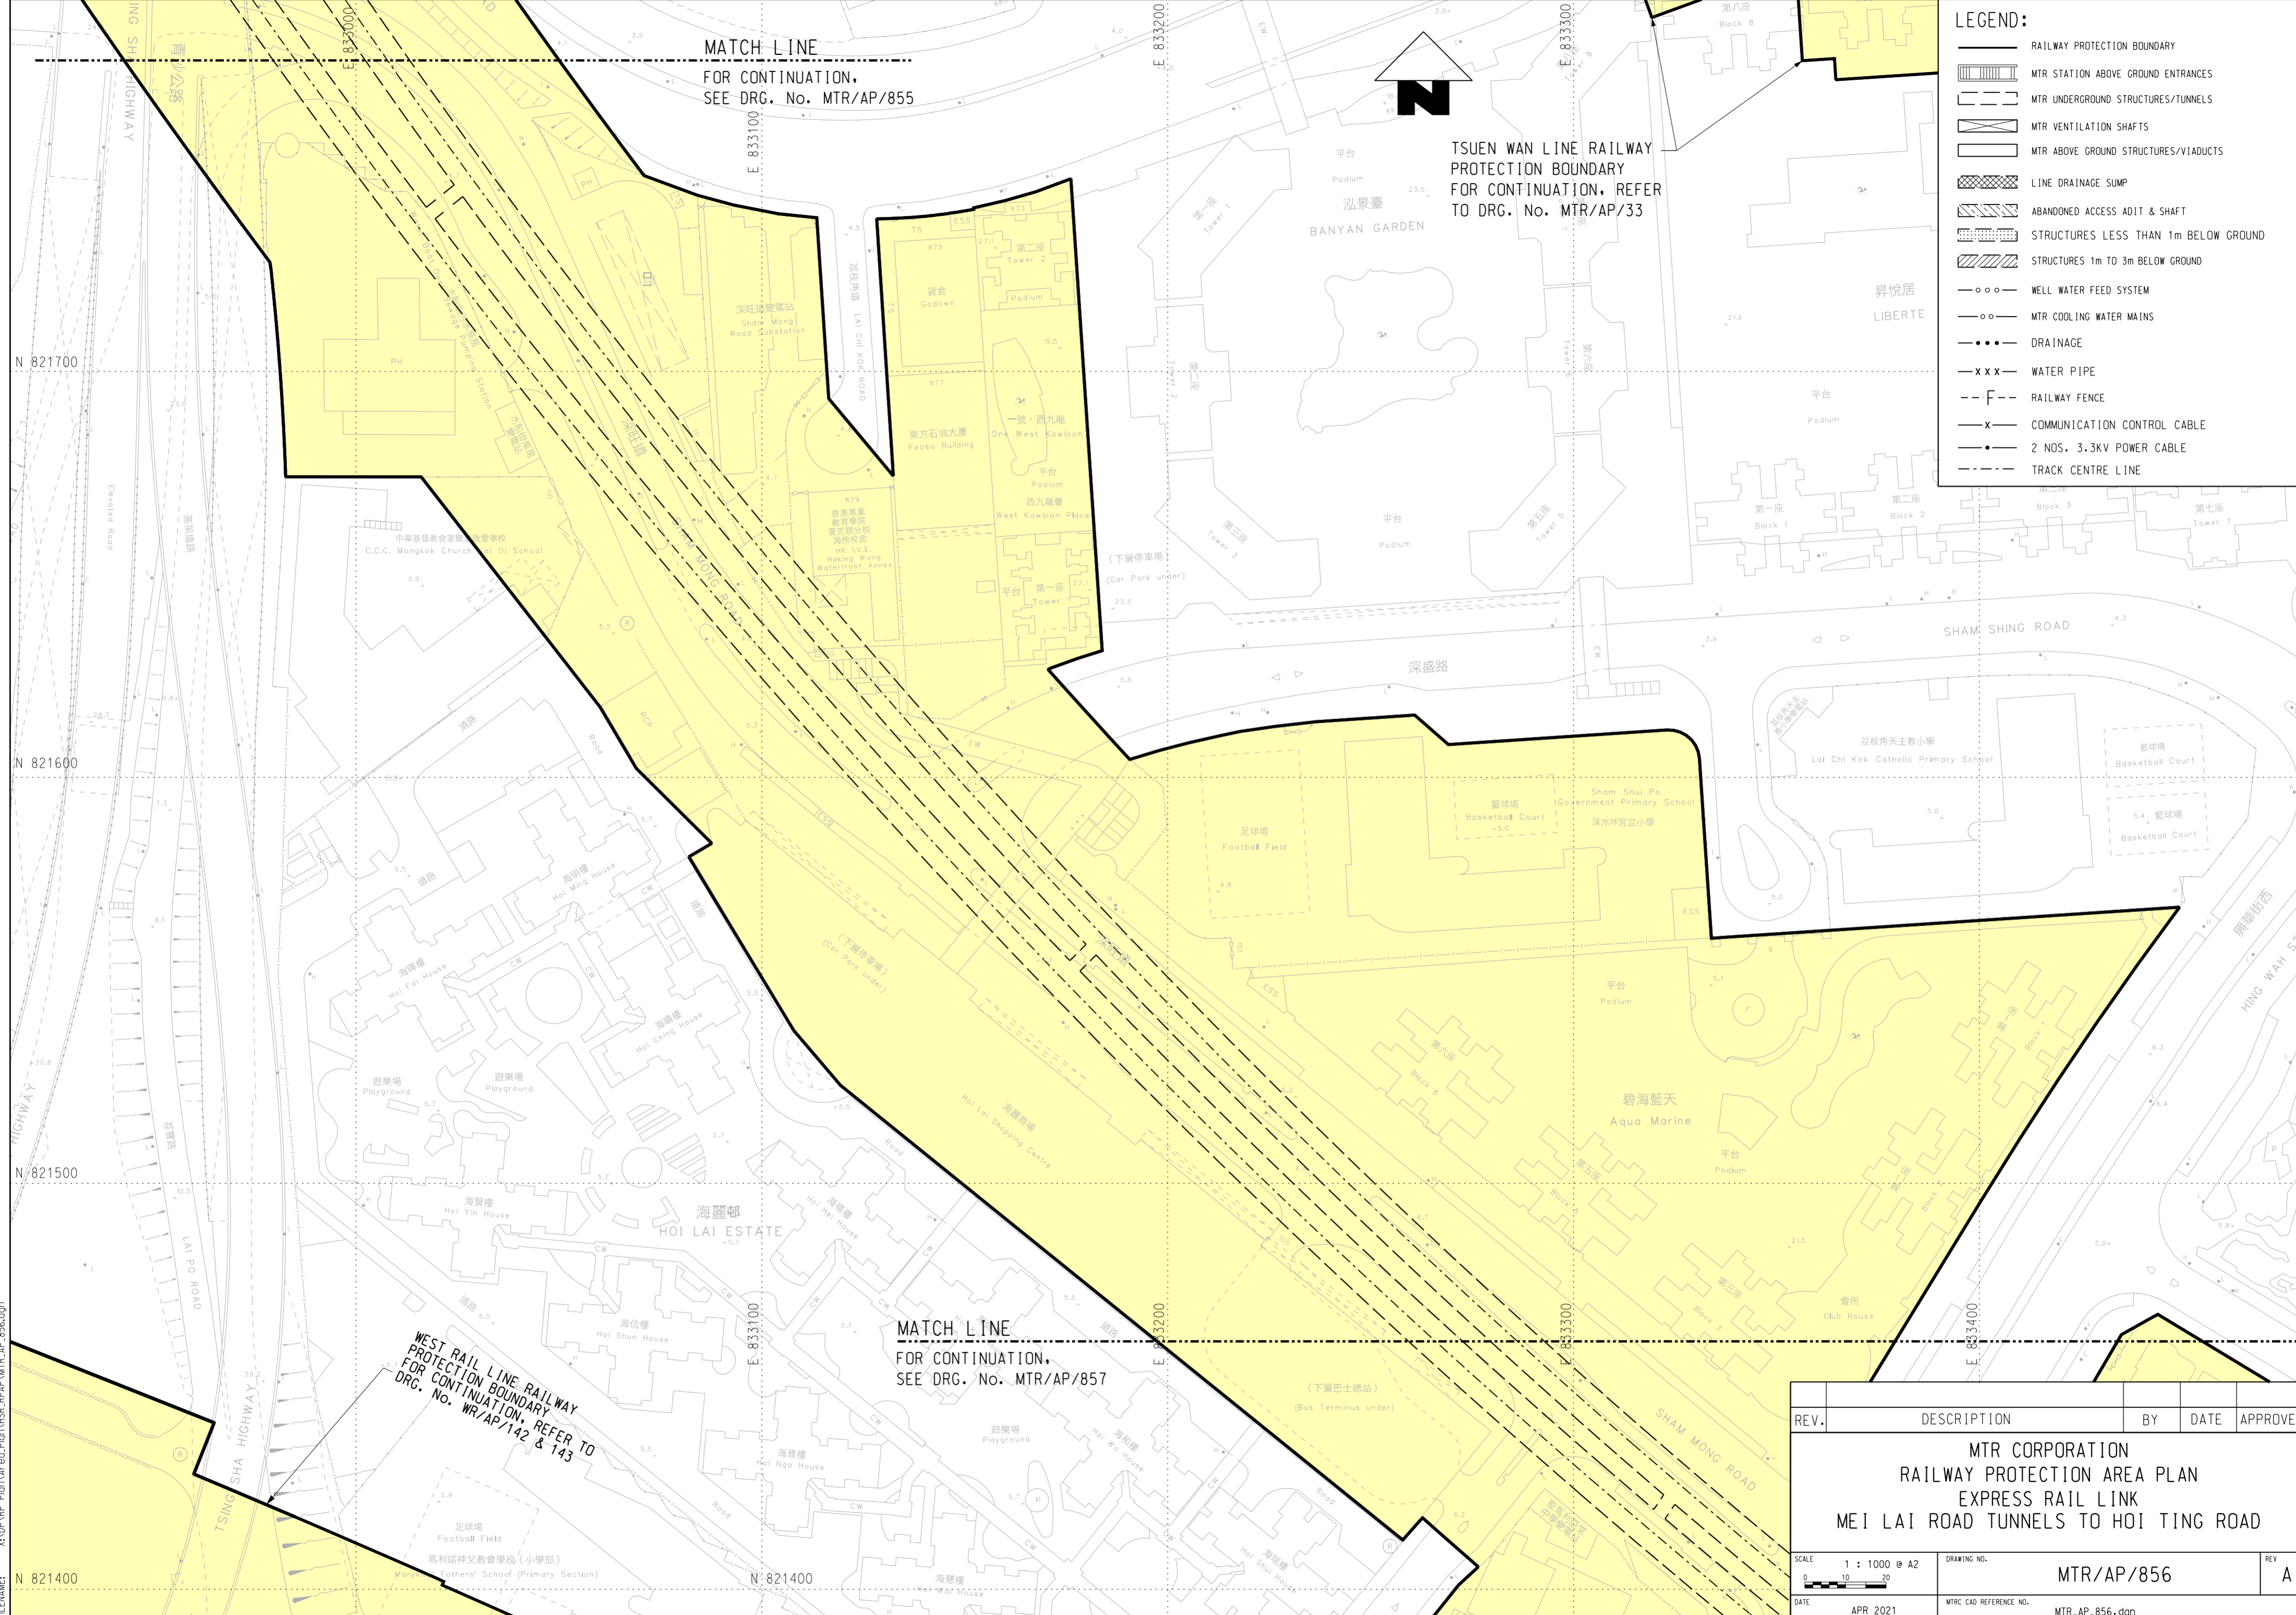

WEST RAIL LINE RAILWAY
 PROTECTION BOUNDARY
 FOR CONTINUATION, REFER TO
 DRG. No. WR/AP/142 & 143

MATCH LINE
 FOR CONTINUATION,
 SEE DRG. No. MTR/AP/857

REV.	DESCRIPTION	BY	DATE	APPROVED

MTR CORPORATION
RAILWAY PROTECTION AREA PLAN
EXPRESS RAIL LINK
MEI LAI ROAD TUNNELS TO HOI TING ROAD

SCALE 1 : 1000 @ A2	DRAWING NO. MTR/AP/856	REV A
DATE APR 2021	MTR CAD REFERENCE NO. MTR_AP_856.dgn	