


PLOT DRW: G:\0A\Station\VR\ss\WorkSpace\p1crgy\PDF Color 600dpi With level export\_130227.plt.crg  
 MODELNAME: Default PRINTED BY: pkrq 03/08/2021 09:46:20  
 FILENAME: X:\D\VRP\_Plan\Arrec\_Plan\HGR\_RPAP\MTR\_AP\_860.dgn

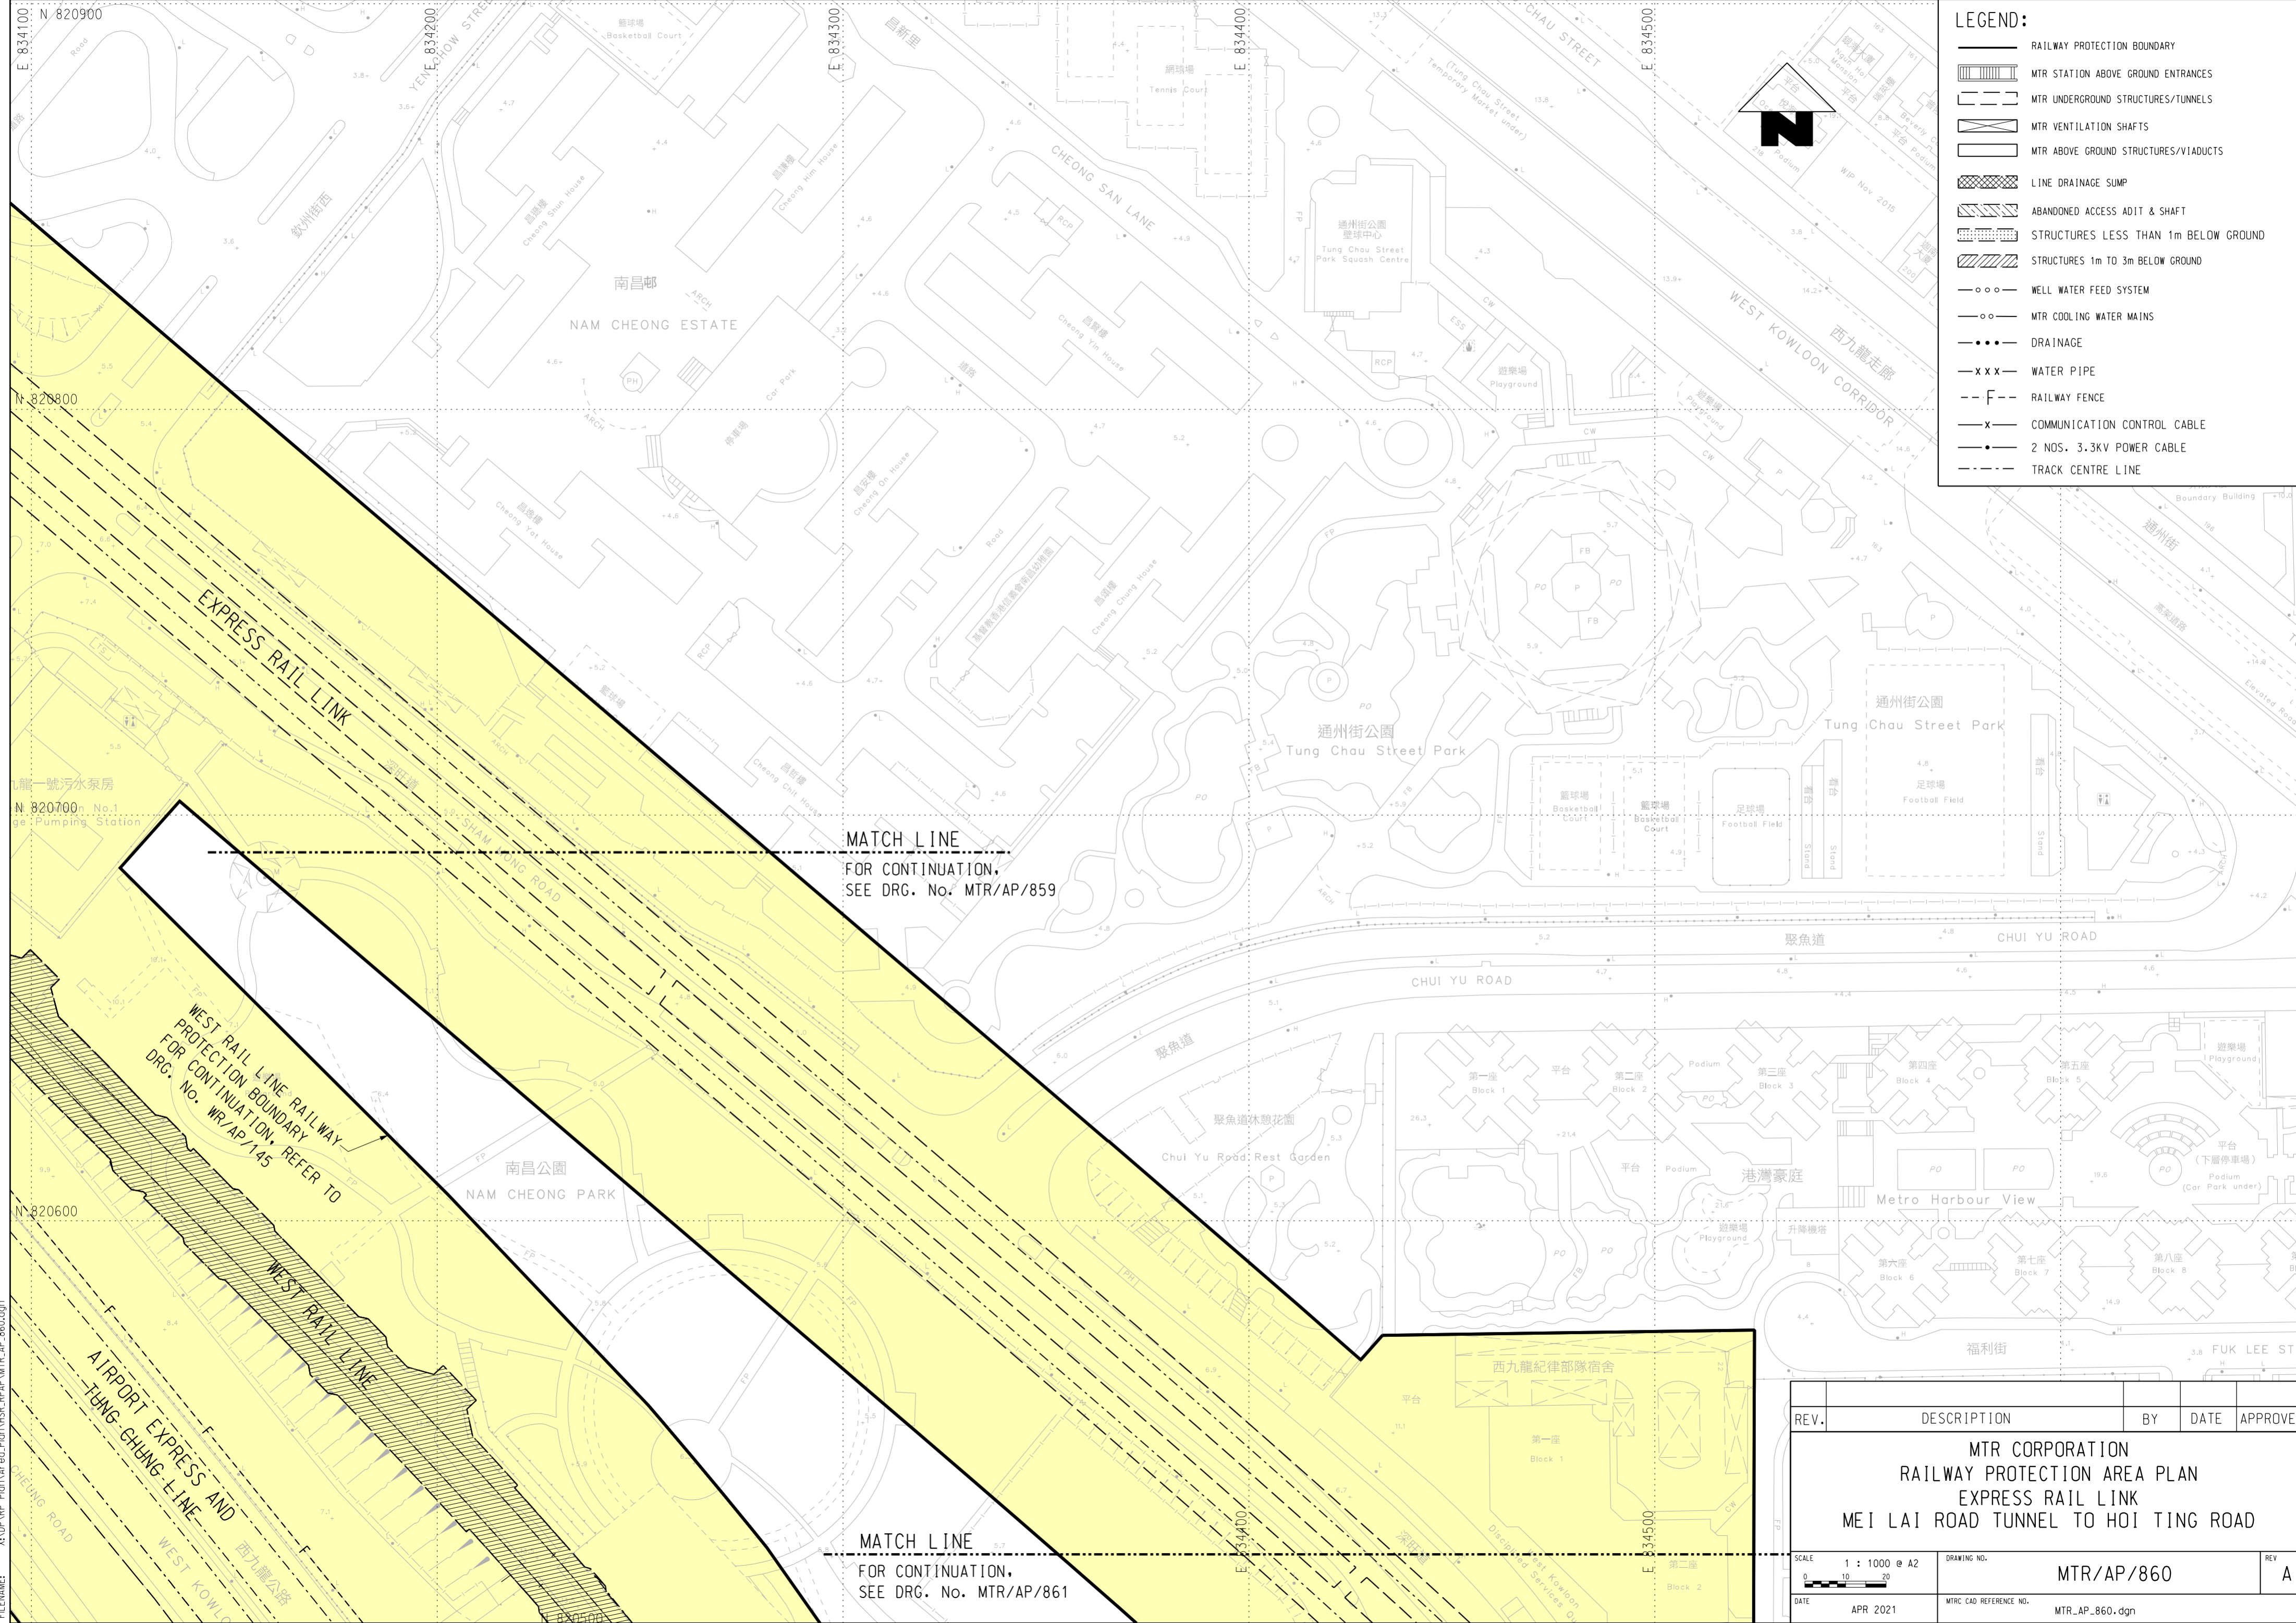

**LEGEND:**

- RAILWAY PROTECTION BOUNDARY
- MTR STATION ABOVE GROUND ENTRANCES
- MTR UNDERGROUND STRUCTURES/TUNNELS
- MTR VENTILATION SHAFTS
- MTR ABOVE GROUND STRUCTURES/VIADUCTS
- LINE DRAINAGE SUMP
- ABANDONED ACCESS ADIT & SHAFT
- STRUCTURES LESS THAN 1m BELOW GROUND
- STRUCTURES 1m TO 3m BELOW GROUND
- WELL WATER FEED SYSTEM
- MTR COOLING WATER MAINS
- DRAINAGE
- WATER PIPE
- RAILWAY FENCE
- COMMUNICATION CONTROL CABLE
- 2 NOS. 3.3KV POWER CABLE
- TRACK CENTRE LINE

MATCH LINE  
 FOR CONTINUATION,  
 SEE DRG. No. MTR/AP/859

MATCH LINE  
 FOR CONTINUATION,  
 SEE DRG. No. MTR/AP/861

REV.	DESCRIPTION	BY	DATE	APPROVED
<b>MTR CORPORATION</b> <b>RAILWAY PROTECTION AREA PLAN</b> <b>EXPRESS RAIL LINK</b> <b>MEI LAI ROAD TUNNEL TO HOI TING ROAD</b>				
SCALE 1 : 1000 @ A2		DRAWING NO. MTR/AP/860		REV A
DATE APR 2021		MTR CAD REFERENCE NO. MTR_AP_860.dgn		