



PLOT DRW: G:\Data\station\Wf\ss\workspace\p1crg\p1crg.dwg, Color: 600dpi, with level, export: t\_130221.p1crg  
 MODELNAME: Default PRINTED BY: pkrq 03/08/2021 09:56:00  
 FILENAME: X:\DVP\Plan\Arrec\Plan\NSR\_RPAP\MTR\_AP\_864.dgn

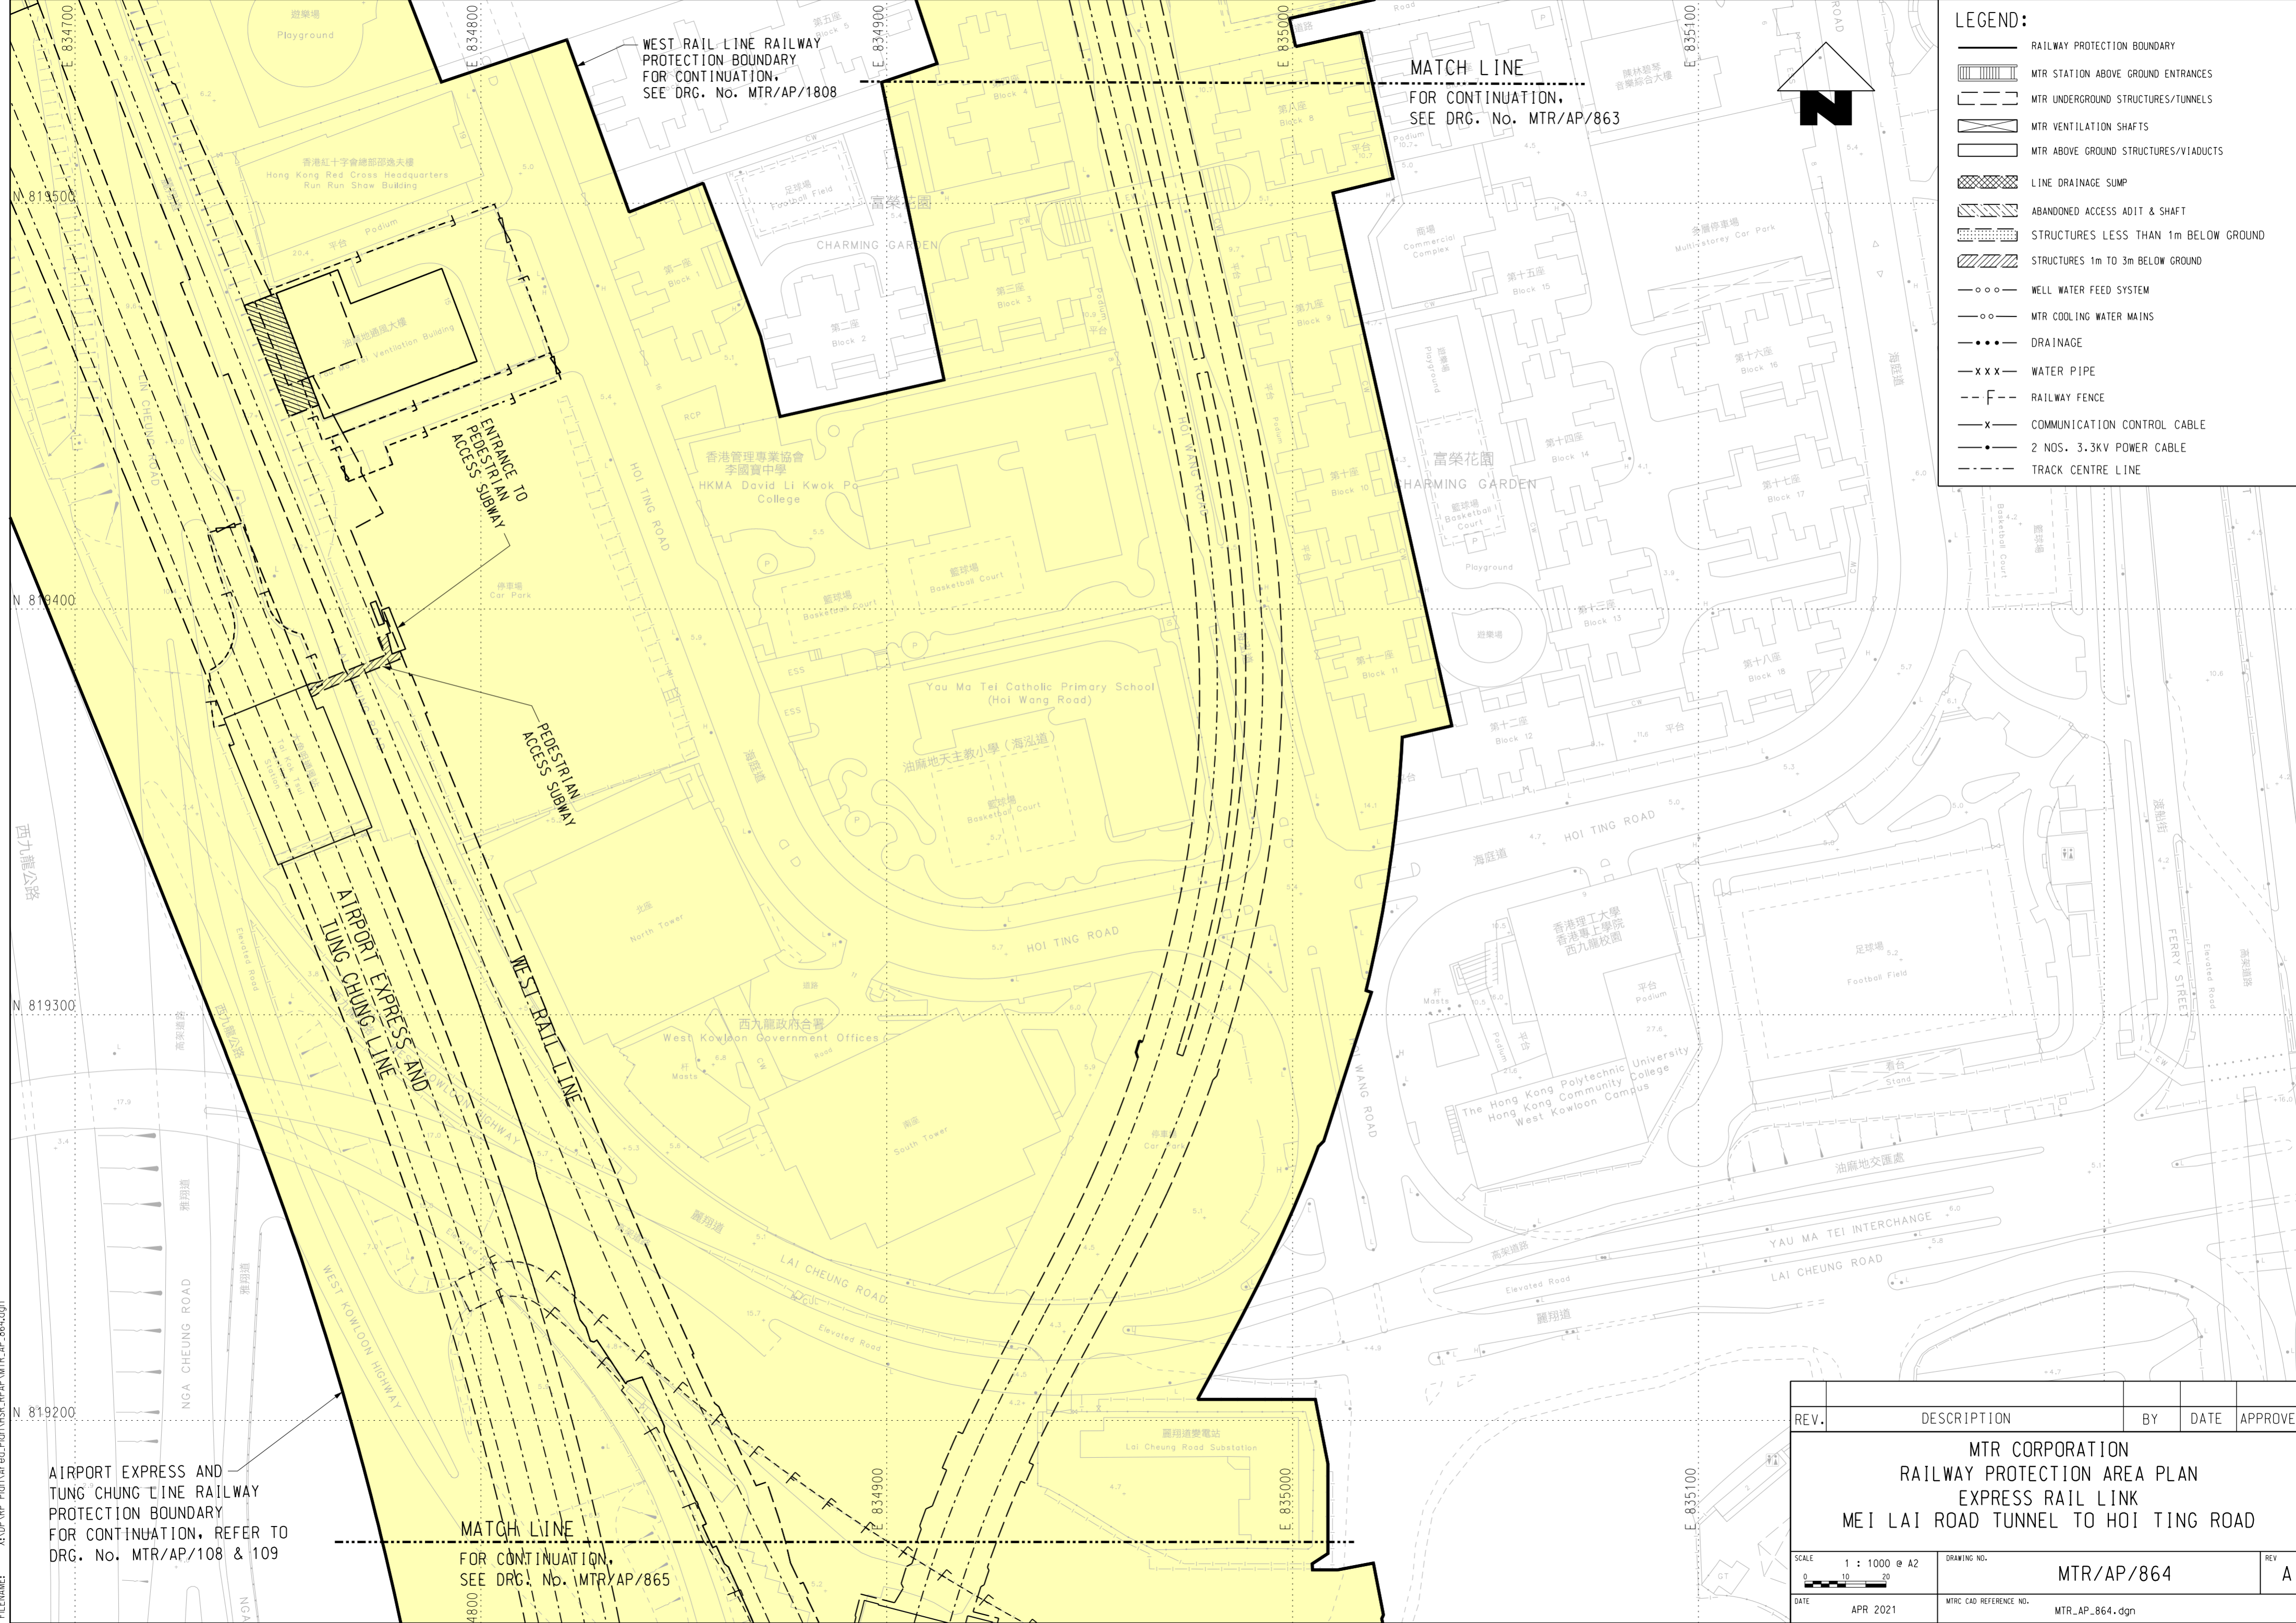

**LEGEND:**

- RAILWAY PROTECTION BOUNDARY
- MTR STATION ABOVE GROUND ENTRANCES
- MTR UNDERGROUND STRUCTURES/TUNNELS
- MTR VENTILATION SHAFTS
- MTR ABOVE GROUND STRUCTURES/VIADUCTS
- LINE DRAINAGE SUMP
- ABANDONED ACCESS ADIT & SHAFT
- STRUCTURES LESS THAN 1m BELOW GROUND
- STRUCTURES 1m TO 3m BELOW GROUND
- WELL WATER FEED SYSTEM
- MTR COOLING WATER MAINS
- DRAINAGE
- WATER PIPE
- RAILWAY FENCE
- COMMUNICATION CONTROL CABLE
- 2 NOS. 3.3KV POWER CABLE
- TRACK CENTRE LINE

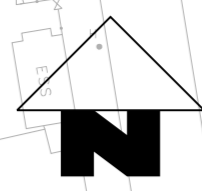

MATCH LINE  
 FOR CONTINUATION,  
 SEE DRG. No. MTR/AP/863

WEST RAIL LINE RAILWAY  
 PROTECTION BOUNDARY  
 FOR CONTINUATION,  
 SEE DRG. No. MTR/AP/1808

MATCH LINE  
 FOR CONTINUATION,  
 SEE DRG. No. MTR/AP/865

AIRPORT EXPRESS AND  
 TUNG CHUNG LINE RAILWAY  
 PROTECTION BOUNDARY  
 FOR CONTINUATION, REFER TO  
 DRG. No. MTR/AP/108 & 109

REV.	DESCRIPTION	BY	DATE	APPROVED
<b>MTR CORPORATION</b> <b>RAILWAY PROTECTION AREA PLAN</b> <b>EXPRESS RAIL LINK</b> <b>MEI LAI ROAD TUNNEL TO HOI TING ROAD</b>				
SCALE 1 : 1000 @ A2		DRAWING NO. MTR/AP/864		REV. A
DATE APR 2021		MTR CAD REFERENCE NO. MTR_AP_864.dgn		