


PLOT DRG: G:\0A\Mstation\81_sss\WorkSpace\Ptctfy\PDF Color_600dpi\With_level\expor_t_13227.pltcfp
 MODELNAME: Defaul PRINTED BY: pkrp 06/08/2021 13:45:45
 FILENAME: X:\OP\RP Plan\Area_Plan\HSR_RPAP\MIR_AP_865.dgn

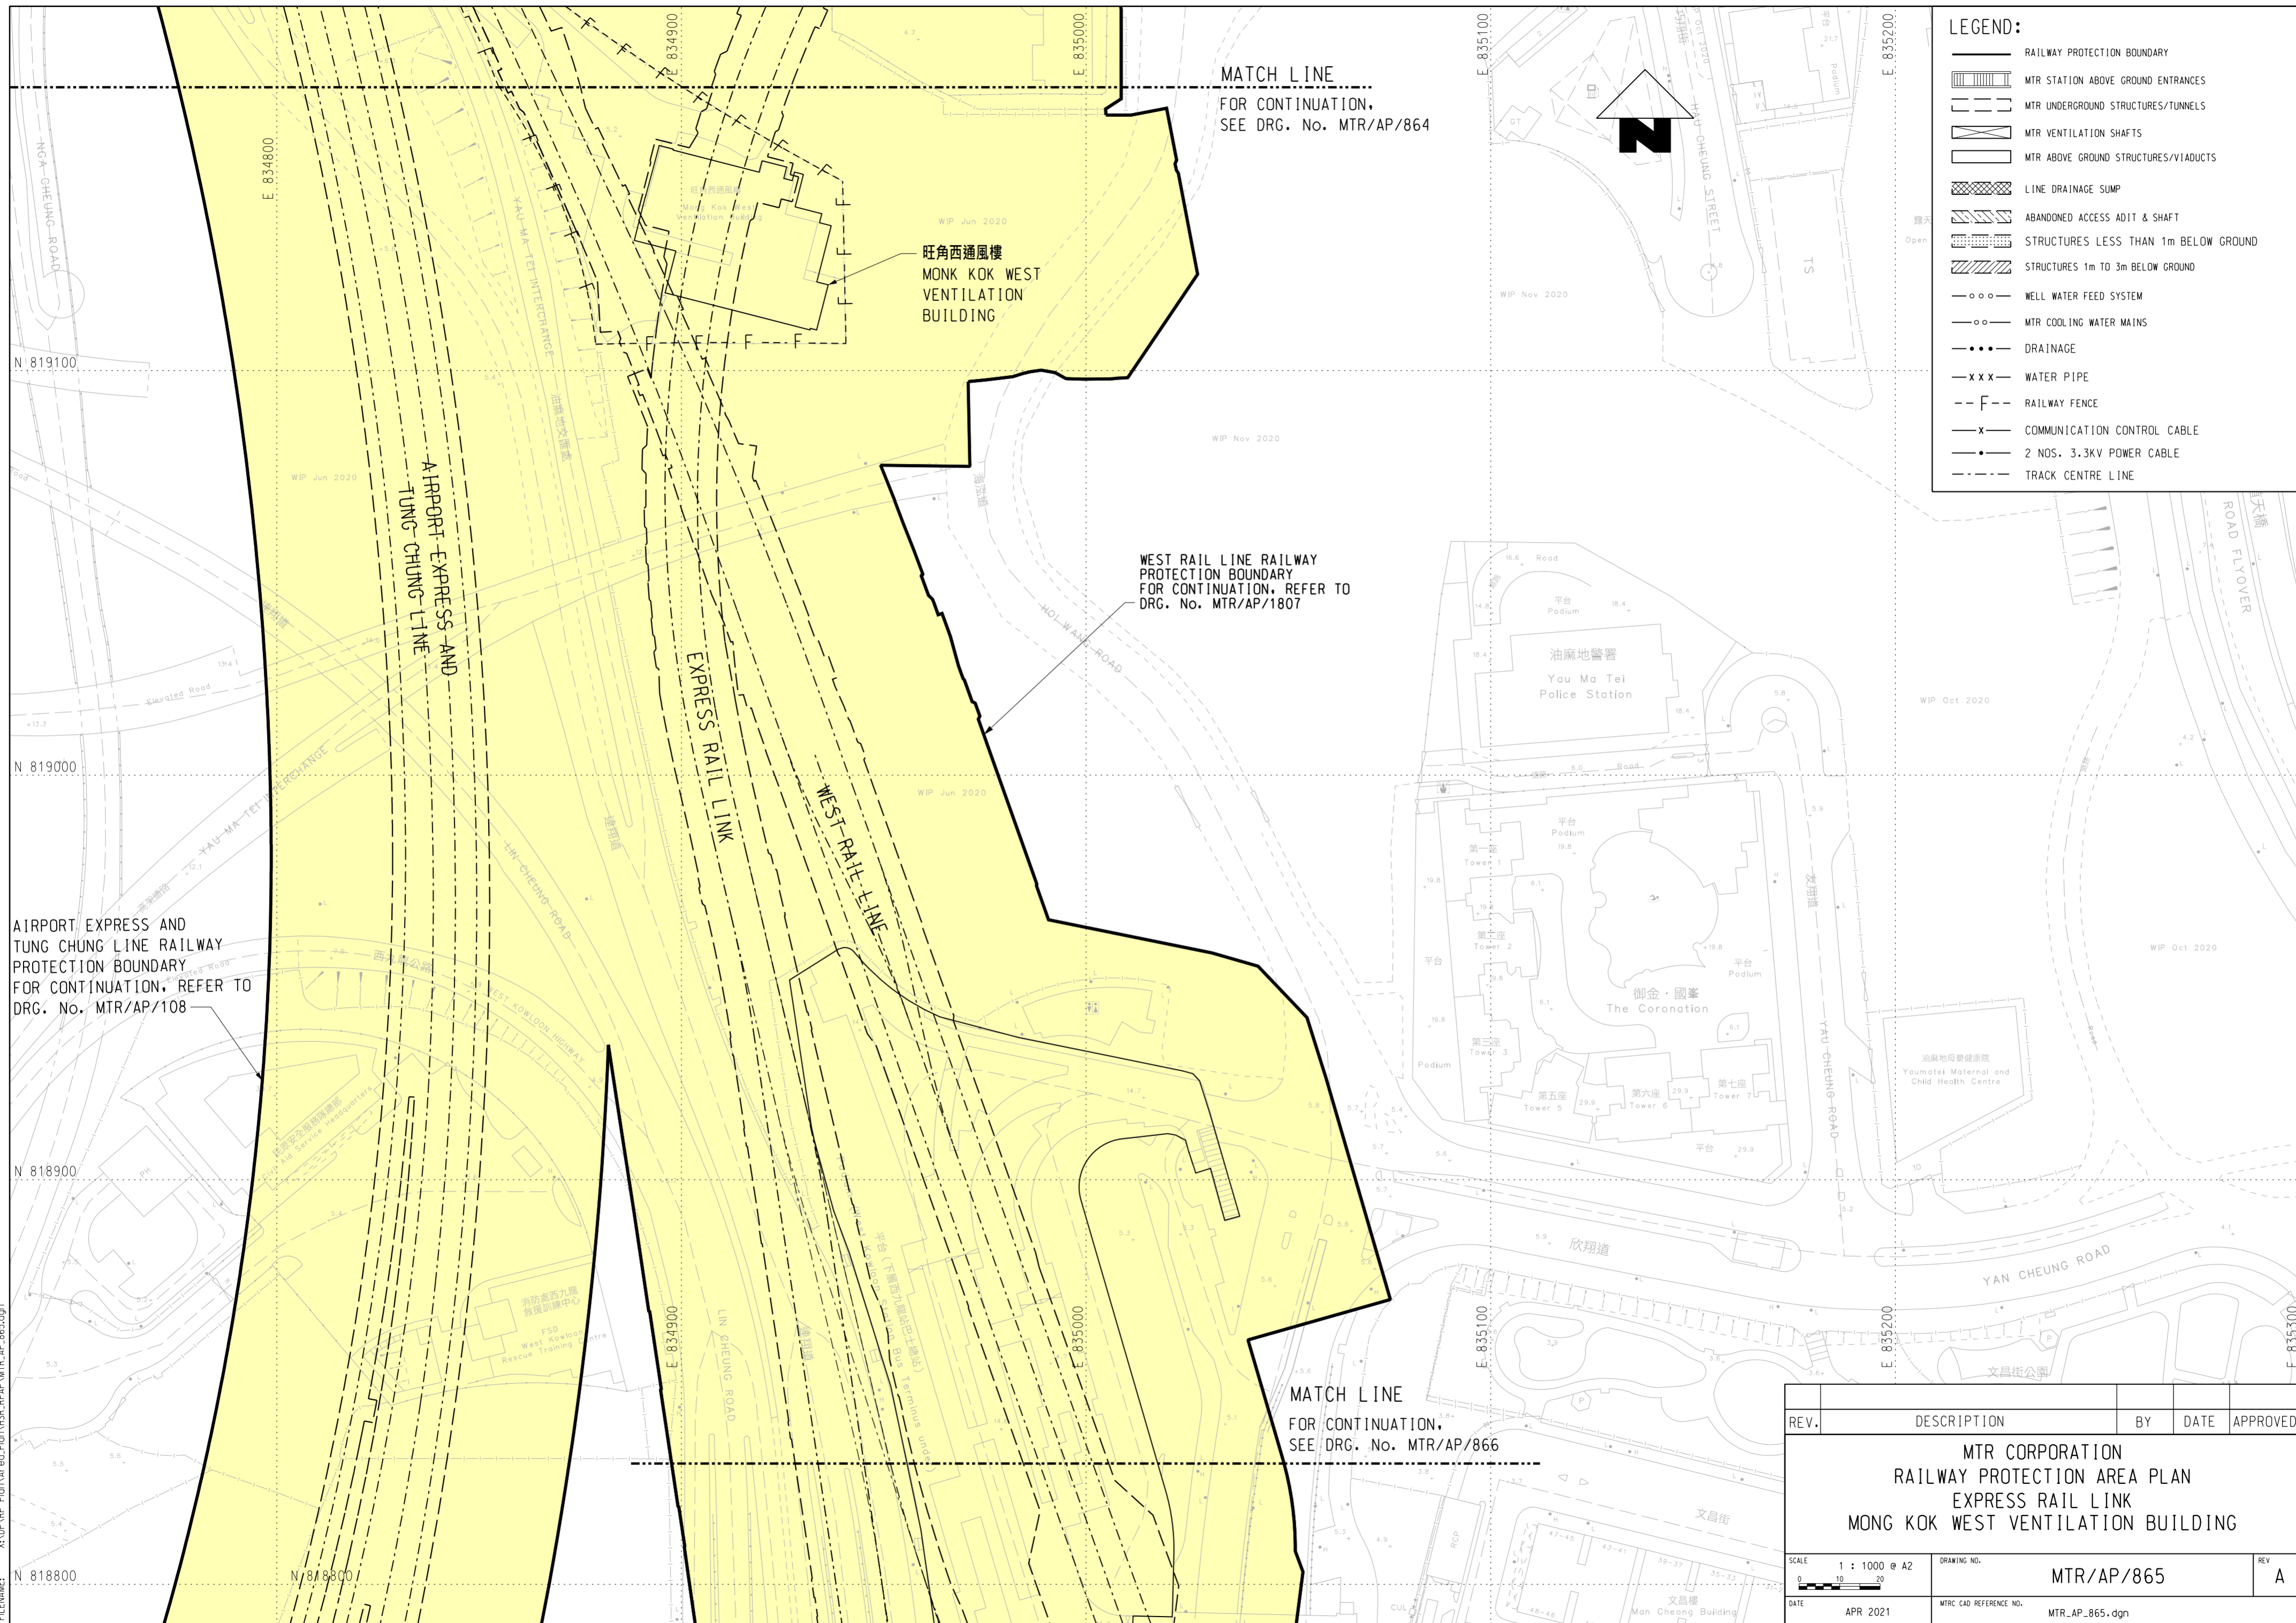

LEGEND:

- RAILWAY PROTECTION BOUNDARY
- MTR STATION ABOVE GROUND ENTRANCES
- MTR UNDERGROUND STRUCTURES/TUNNELS
- MTR VENTILATION SHAFTS
- MTR ABOVE GROUND STRUCTURES/VIADUCTS
- LINE DRAINAGE SUMP
- ABANDONED ACCESS ADIT & SHAFT
- STRUCTURES LESS THAN 1m BELOW GROUND
- STRUCTURES 1m TO 3m BELOW GROUND
- WELL WATER FEED SYSTEM
- MTR COOLING WATER MAINS
- DRAINAGE
- WATER PIPE
- RAILWAY FENCE
- COMMUNICATION CONTROL CABLE
- 2 NOS. 3.3KV POWER CABLE
- TRACK CENTRE LINE

AIRPORT EXPRESS AND TUNG CHUNG LINE RAILWAY PROTECTION BOUNDARY FOR CONTINUATION, REFER TO DRG. NO. MTR/AP/108

MATCH LINE FOR CONTINUATION, SEE DRG. No. MTR/AP/864

WEST RAIL LINE RAILWAY PROTECTION BOUNDARY FOR CONTINUATION, REFER TO DRG. No. MTR/AP/1807

MATCH LINE FOR CONTINUATION, SEE DRG. No. MTR/AP/866

REV.	DESCRIPTION	BY	DATE	APPROVED

MTR CORPORATION
RAILWAY PROTECTION AREA PLAN
EXPRESS RAIL LINK
MONG KOK WEST VENTILATION BUILDING

SCALE 1 : 1000 @ A2	DRAWING NO. MTR/AP/865	REV. A
DATE APR 2021	MTR CAD REFERENCE NO. MTR_AP_865.dgn	

PLOT DRG: G:\0A\Mstation\81_sss\WorkSpace\Ptctfy\PDF Color_600dpi\With_level\expor_t_13227.pltcfp
 MODELNAME: Defaul PRINTED BY: pkrp 06/08/2021 13:45:45
 FILENAME: X:\OP\RP Plan\Area_Plan\HSR_RPAP\MIR_AP_865.dgn