


PLOT DRG: G:\0A\Mstation\81_sss\WorkSpace\Ptcrfy\PDF Color_600dpi\With_level\export_13227.pltcf9
 MODEL NAME: Default PRINTED BY: pkrng 06/08/2021 13:47:05
 FILE NAME: X:\DPA\RP Plan\Area_Plan\HSR_RPAP\MTR_AP_866.dgn

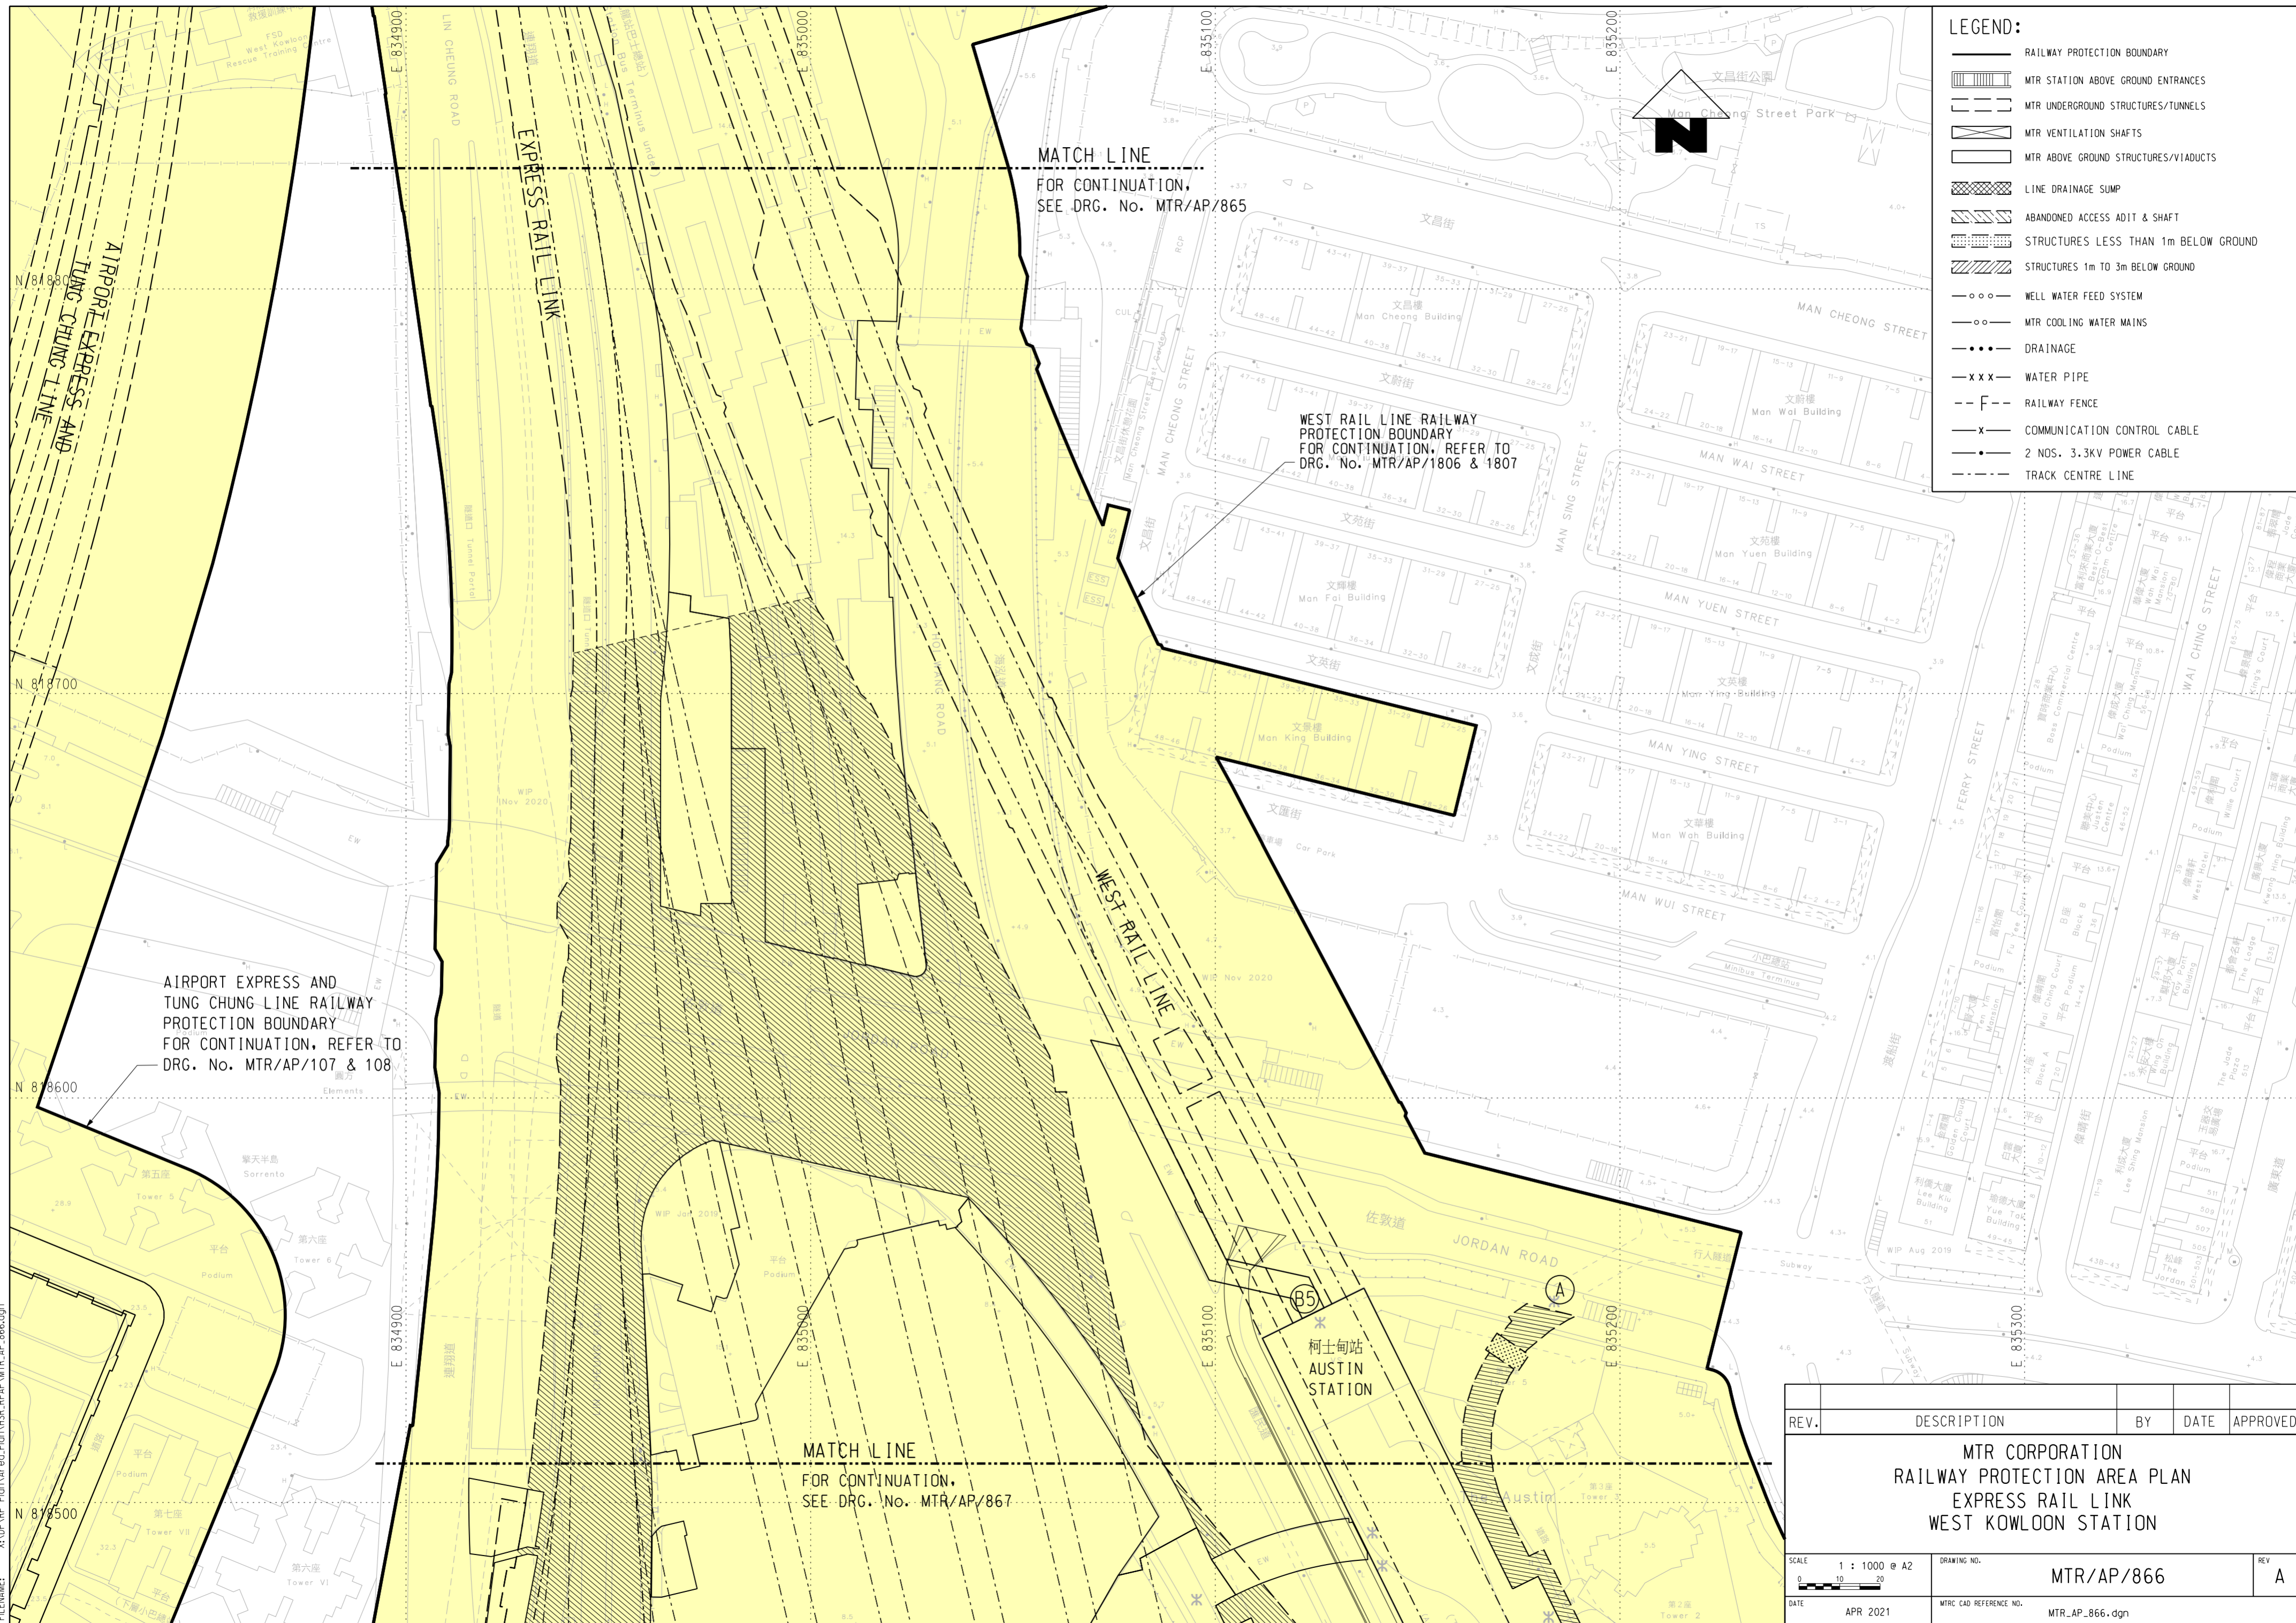

LEGEND:

- RAILWAY PROTECTION BOUNDARY
- MTR STATION ABOVE GROUND ENTRANCES
- MTR UNDERGROUND STRUCTURES/TUNNELS
- MTR VENTILATION SHAFTS
- MTR ABOVE GROUND STRUCTURES/VIADUCTS
- LINE DRAINAGE SUMP
- ABANDONED ACCESS ADIT & SHAFT
- STRUCTURES LESS THAN 1m BELOW GROUND
- STRUCTURES 1m TO 3m BELOW GROUND
- WELL WATER FEED SYSTEM
- MTR COOLING WATER MAINS
- DRAINAGE
- WATER PIPE
- RAILWAY FENCE
- COMMUNICATION CONTROL CABLE
- 2 NDS, 3.3KV POWER CABLE
- TRACK CENTRE LINE

MATCH LINE
 FOR CONTINUATION,
 SEE DRG. No. MTR/AP/865

WEST RAIL LINE RAILWAY
 PROTECTION BOUNDARY
 FOR CONTINUATION, REFER TO
 DRG. No. MTR/AP/1806 & 1807

AIRPORT EXPRESS AND
 TUNG CHUNG LINE RAILWAY
 PROTECTION BOUNDARY
 FOR CONTINUATION, REFER TO
 DRG. No. MTR/AP/107 & 108

MATCH LINE
 FOR CONTINUATION,
 SEE DRG. No. MTR/AP/867

(B5)
 柯士甸站
 AUSTIN
 STATION

(A)

REV.	DESCRIPTION	BY	DATE	APPROVED
MTR CORPORATION RAILWAY PROTECTION AREA PLAN EXPRESS RAIL LINK WEST KOWLOON STATION				
SCALE 1 : 1000 @ A2		DRAWING NO. MTR/AP/866		REV. A
DATE APR 2021		MTR CAD REFERENCE NO. MTR_AP_866.dgn		