


PLOT DRG: G:\0A\Mstation\81_sss\WorkSpace\Ptctg\PDF Color_600dpi\With_level\export_1_0327\plctg
 MODELNAME: DeFault PRINTED BY: pkrng 06/08/2021 13:47:08
 FILENAME: X:\DPA\RP_Plan\Area_Plan\HSR_RPAP\MTR_AP_867.dgn

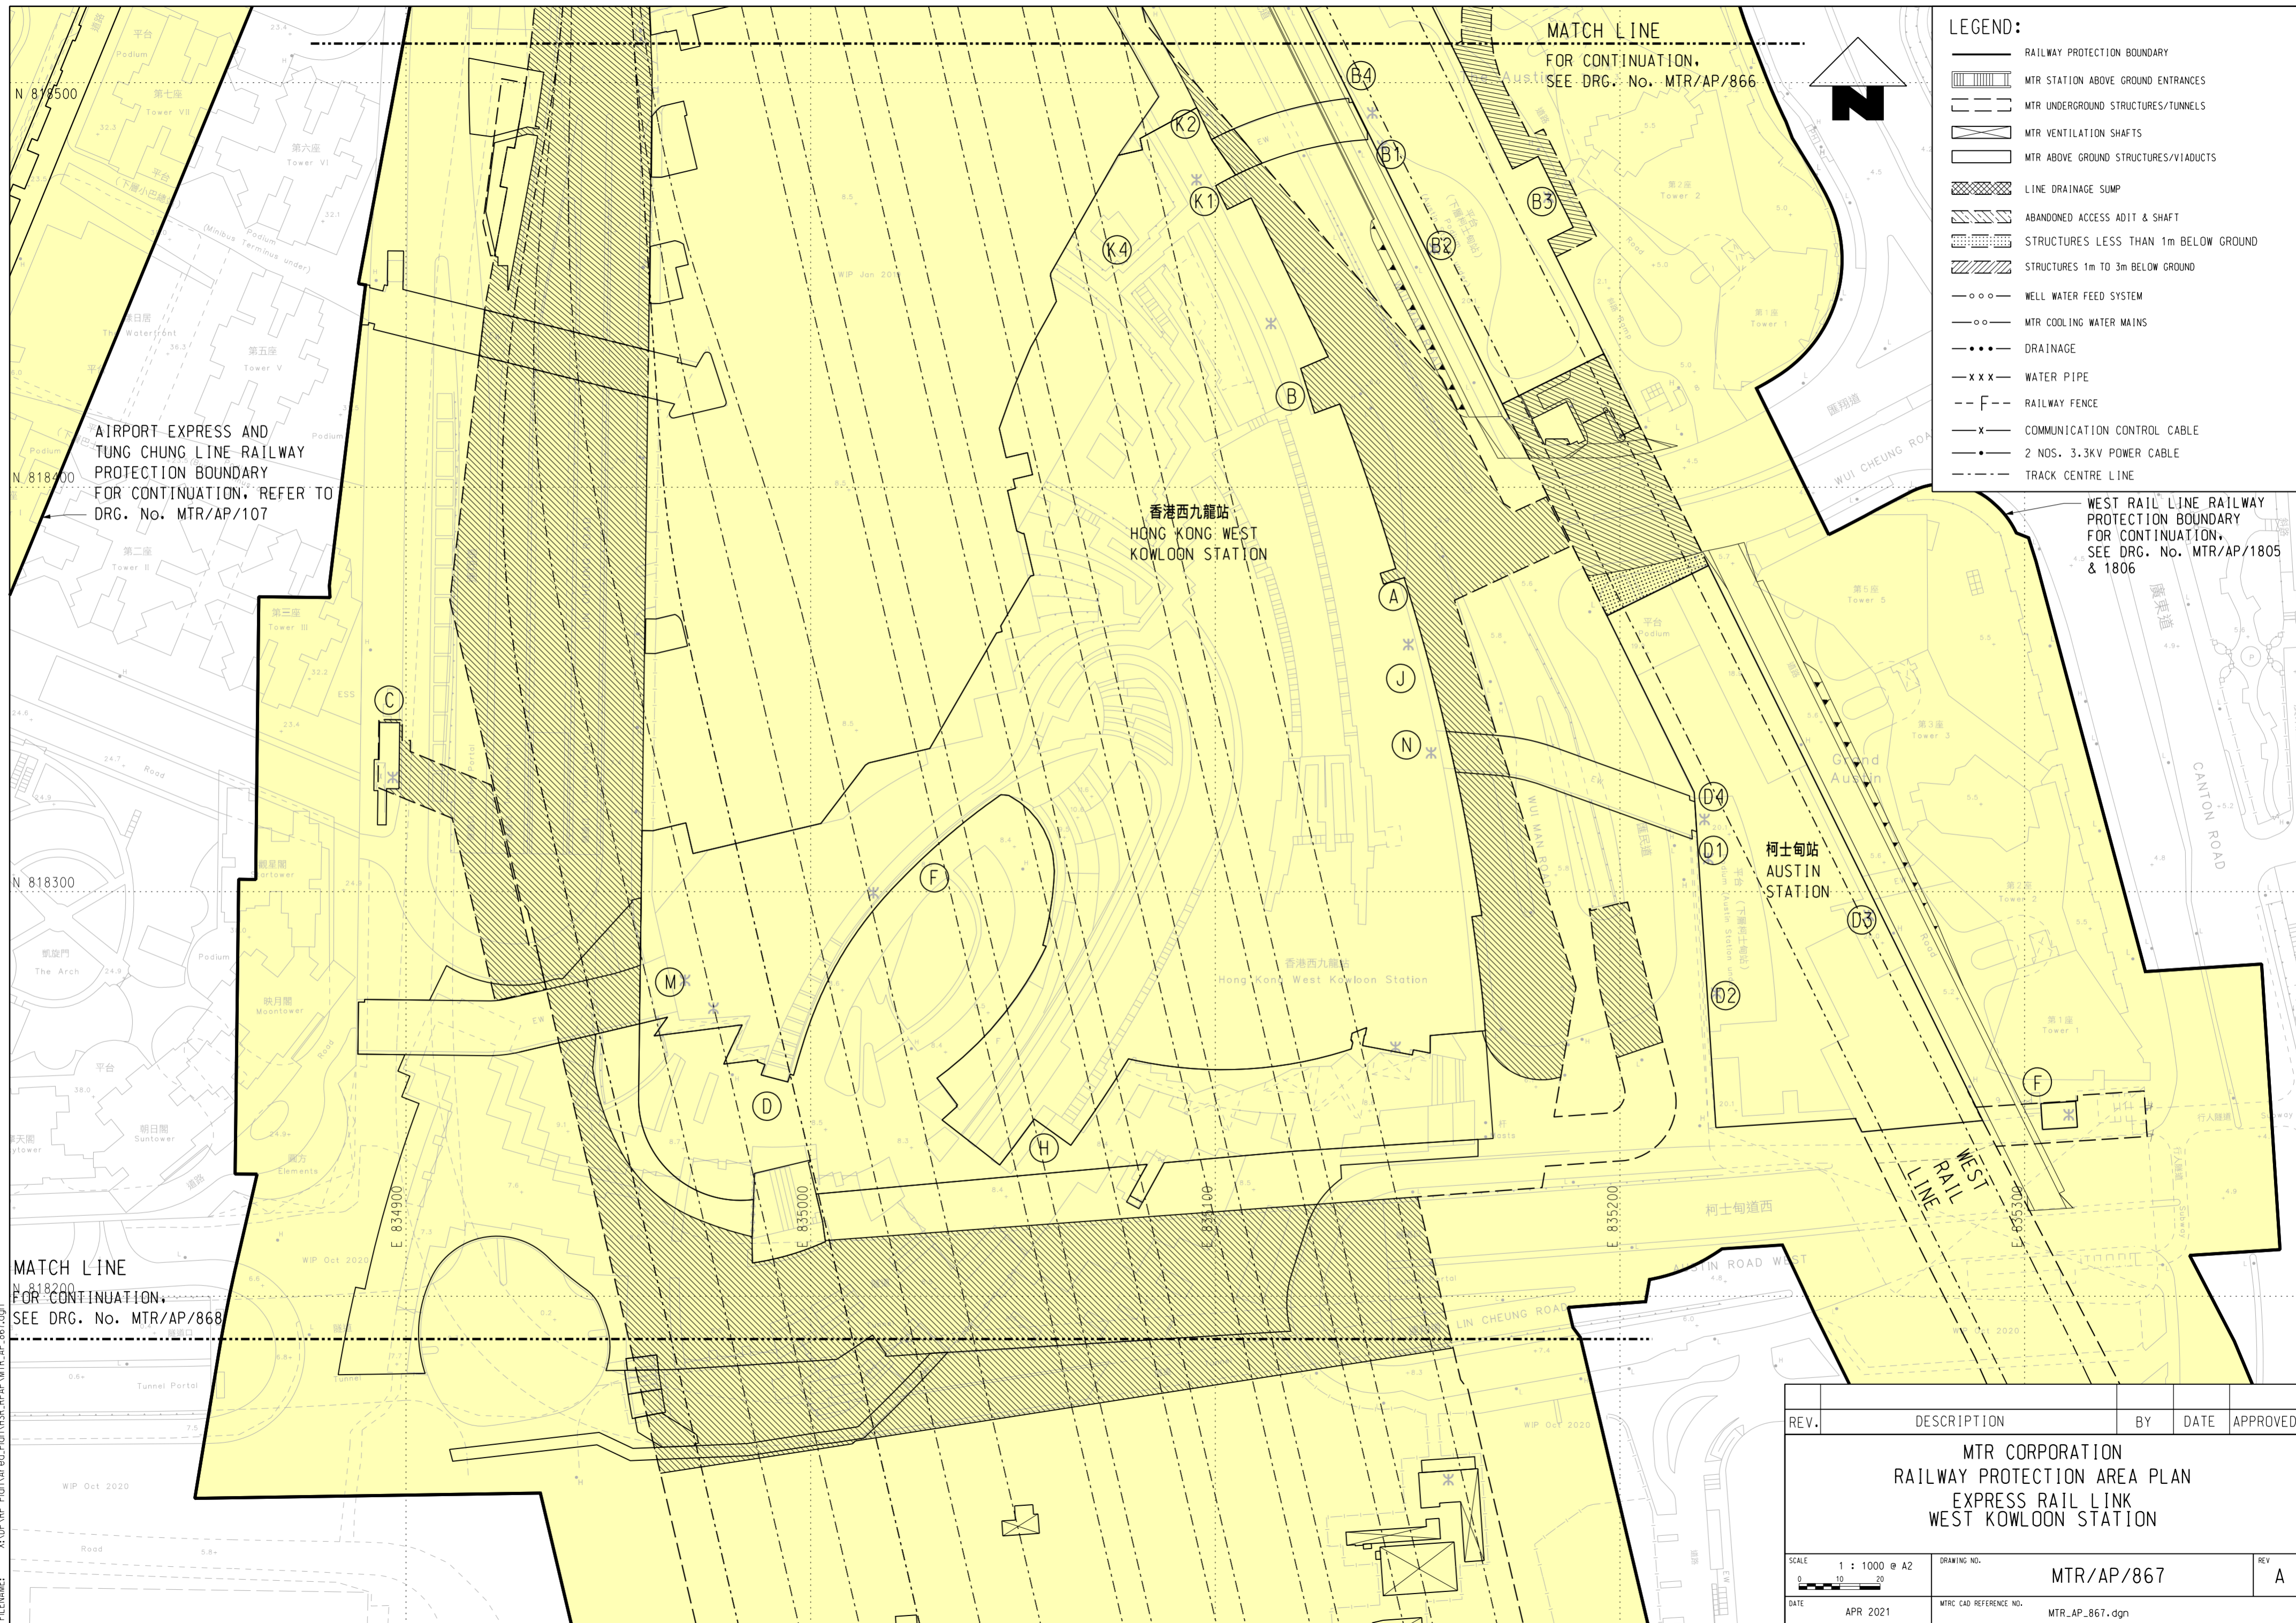

LEGEND:

	RAILWAY PROTECTION BOUNDARY
	MTR STATION ABOVE GROUND ENTRANCES
	MTR UNDERGROUND STRUCTURES/TUNNELS
	MTR VENTILATION SHAFTS
	MTR ABOVE GROUND STRUCTURES/VIADUCTS
	LINE DRAINAGE SUMP
	ABANDONED ACCESS ADIT & SHAFT
	STRUCTURES LESS THAN 1m BELOW GROUND
	STRUCTURES 1m TO 3m BELOW GROUND
	WELL WATER FEED SYSTEM
	MTR COOLING WATER MAINS
	DRAINAGE
	WATER PIPE
	RAILWAY FENCE
	COMMUNICATION CONTROL CABLE
	2 NOS. 3.3KV POWER CABLE
	TRACK CENTRE LINE

REV.	DESCRIPTION	BY	DATE	APPROVED

**MTR CORPORATION
RAILWAY PROTECTION AREA PLAN
EXPRESS RAIL LINK
WEST KOWLOON STATION**

SCALE 1 : 1000 @ A2	DRAWING NO. MTR/AP/867	REV. A
DATE APR 2021	MTR CAD REFERENCE NO. MTR_AP_867.dgn	