


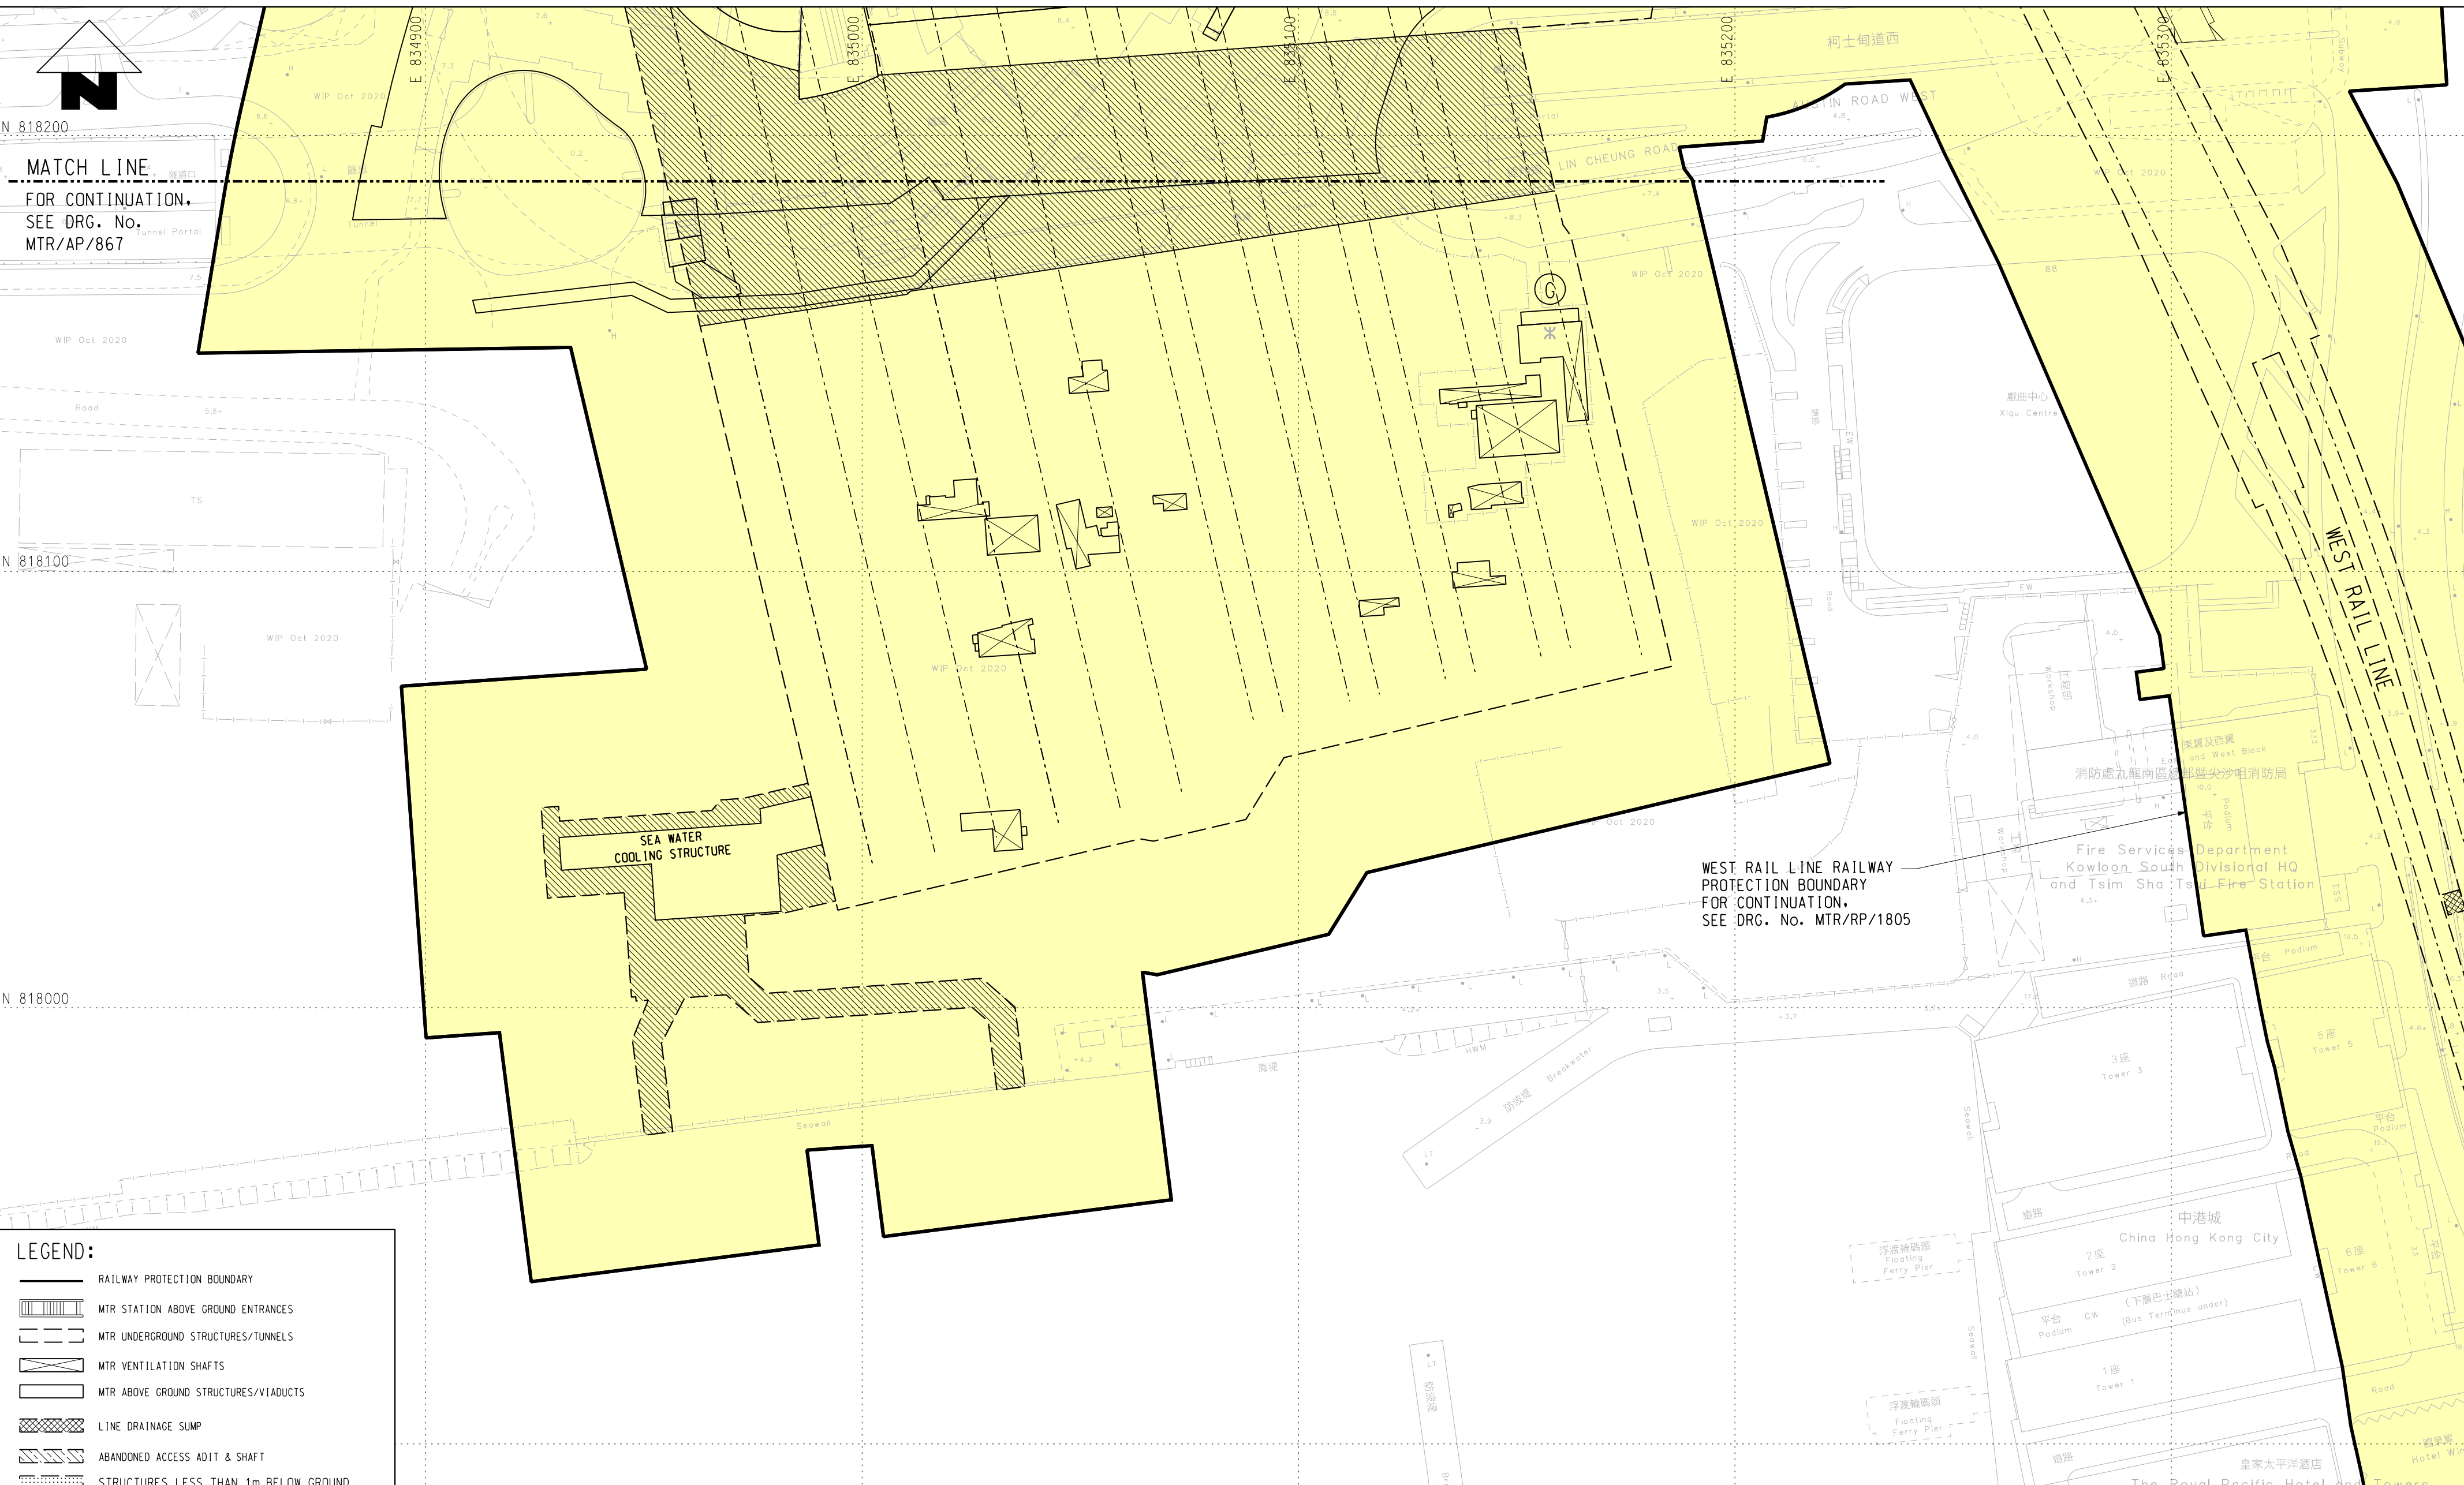

MATCH LINE  
FOR CONTINUATION,  
SEE DRG. No.  
MTR/AP/867



WEST RAIL LINE RAILWAY  
PROTECTION BOUNDARY  
FOR CONTINUATION,  
SEE DRG. No. MTR/RP/1805

**LEGEND:**

	RAILWAY PROTECTION BOUNDARY
	MTR STATION ABOVE GROUND ENTRANCES
	MTR UNDERGROUND STRUCTURES/TUNNELS
	MTR VENTILATION SHAFTS
	MTR ABOVE GROUND STRUCTURES/VIADUCTS
	LINE DRAINAGE SUMP
	ABANDONED ACCESS ADIT & SHAFT
	STRUCTURES LESS THAN 1m BELOW GROUND
	STRUCTURES 1m TO 3m BELOW GROUND
	WELL WATER FEED SYSTEM
	MTR COOLING WATER MAINS
	DRAINAGE
	WATER PIPE
	RAILWAY FENCE
	COMMUNICATION CONTROL CABLE
	2 NOS. 3.3KV POWER CABLE
	TRACK CENTRE LINE

REV.	DESCRIPTION	BY	DATE	APPROVED
<b>MTR CORPORATION</b> <b>RAILWAY PROTECTION AREA PLAN</b> <b>EXPRESS RAIL LINK</b> <b>WEST KOWLOON STATION</b>				
SCALE 1 : 1000 @ A2		DRAWING NO. MTR/AP/868		REV. A
DATE APR 2021		MTR CAD REFERENCE NO. MTR_AP_868.dgn		

PLOT DRG: G:\0A\Mstation\81\_sss\WorkSpace\Pitcrg\PDF Color\_600dpi\With\_level\export\_13227.pltcfp  
 MODELNAME: Defaul PRINTED BY: pkrng 05/08/2021 17:05:50  
 FILENAME: X:\OP\RP\_Plan\Area\_Plan\HSR\_RPAP\MTR\_AP\_868.dgn