


PLOT DRG: G:\0A\mstation\81\_sss\workspace\Ptctry\PDF Color\_600dpi\with\_level\export\_13227.pltcfq  
 MODELNAME: DeFault PRINTED BY: n052930 JF/05/2022 14:01:39  
 FILENAME: \\pascodf01\CADD\UP RP Plan\Ar-ao\_Plan\TLM\_RPAP\MTR\_AP\_738.dgn

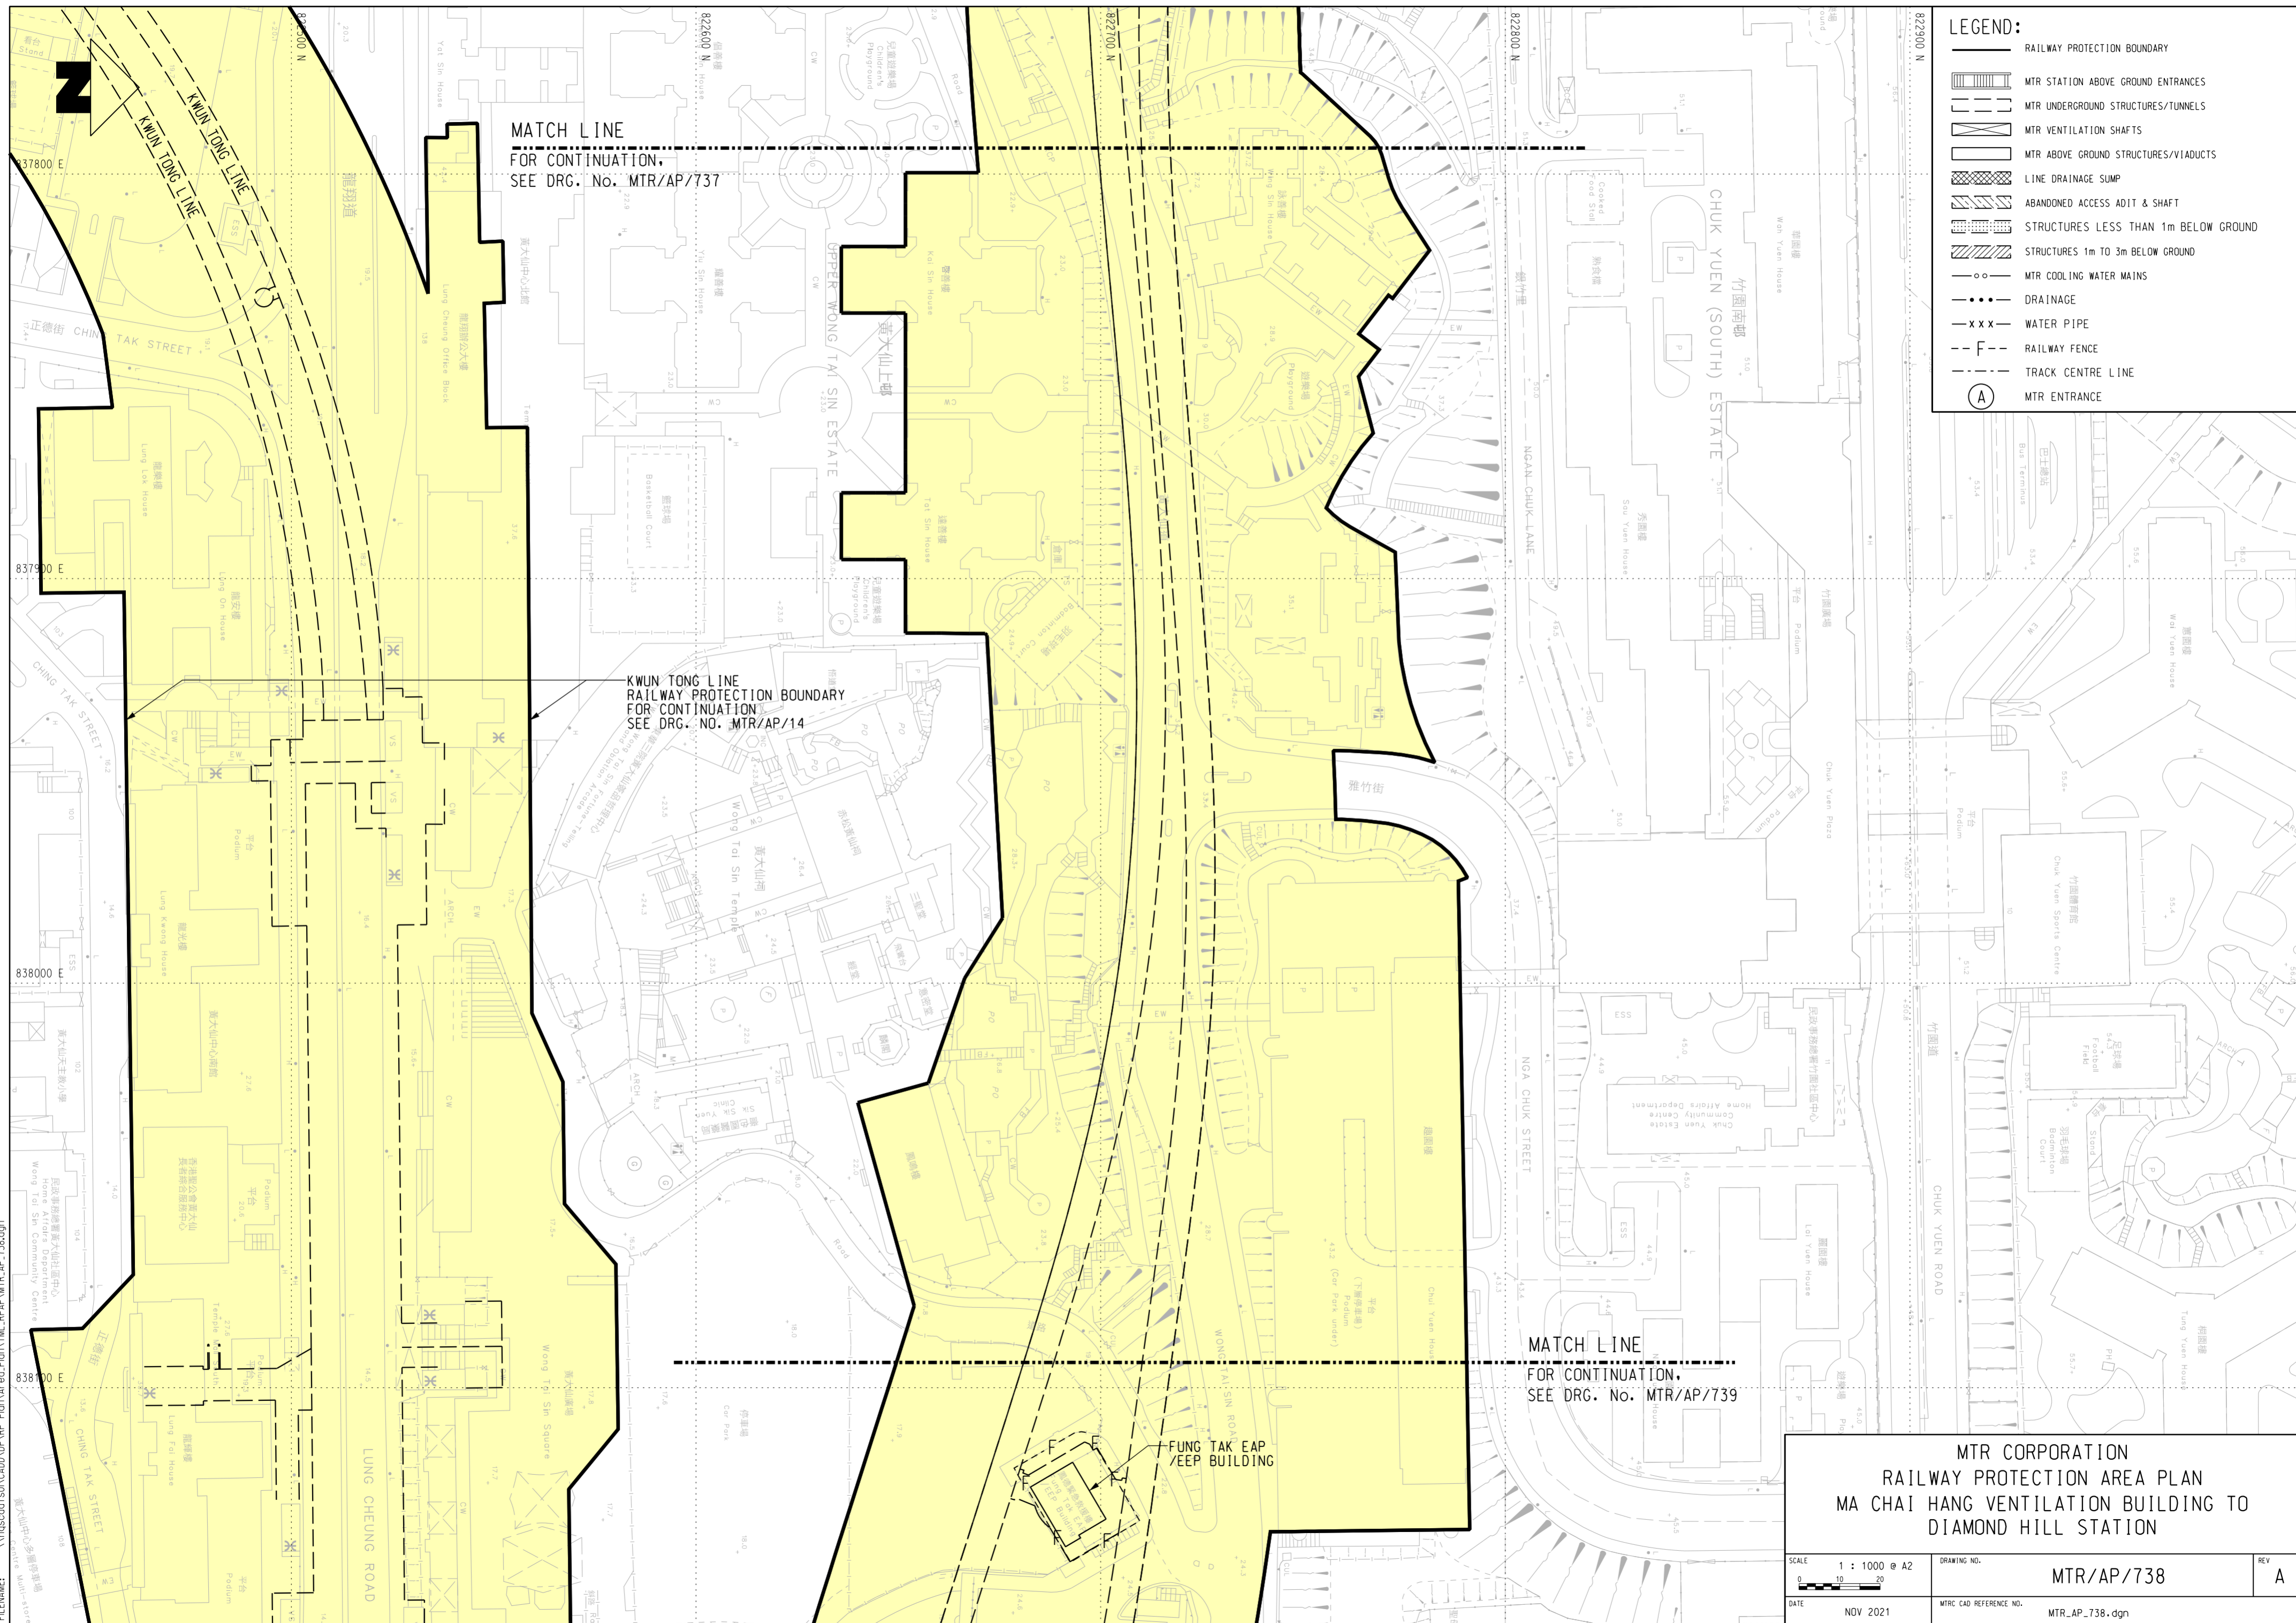

**LEGEND:**

- RAILWAY PROTECTION BOUNDARY
- MTR STATION ABOVE GROUND ENTRANCES
- MTR UNDERGROUND STRUCTURES/TUNNELS
- MTR VENTILATION SHAFTS
- MTR ABOVE GROUND STRUCTURES/VIADUCTS
- LINE DRAINAGE SUMP
- ABANDONED ACCESS ADIT & SHAFT
- STRUCTURES LESS THAN 1m BELOW GROUND
- STRUCTURES 1m TO 3m BELOW GROUND
- MTR COOLING WATER MAINS
- DRAINAGE
- WATER PIPE
- RAILWAY FENCE
- TRACK CENTRE LINE
- MTR ENTRANCE

MATCH LINE  
 FOR CONTINUATION,  
 SEE DRG. NO. MTR/AP/737

KWUN TONG LINE  
 RAILWAY PROTECTION BOUNDARY  
 FOR CONTINUATION  
 SEE DRG. NO. MTR/AP/14

MATCH LINE  
 FOR CONTINUATION,  
 SEE DRG. NO. MTR/AP/739

**MTR CORPORATION**  
 RAILWAY PROTECTION AREA PLAN  
 MA CHAI HANG VENTILATION BUILDING TO  
 DIAMOND HILL STATION

SCALE 1 : 1000 @ A2	DRAWING NO. <b>MTR/AP/738</b>	REV <b>A</b>
DATE NOV 2021	MTR CAD REFERENCE NO. MTR_AP_738.dgn	

FUNG TAK EAP  
 KEEP BUILDING