

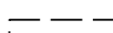




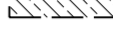
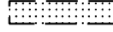

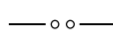

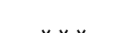


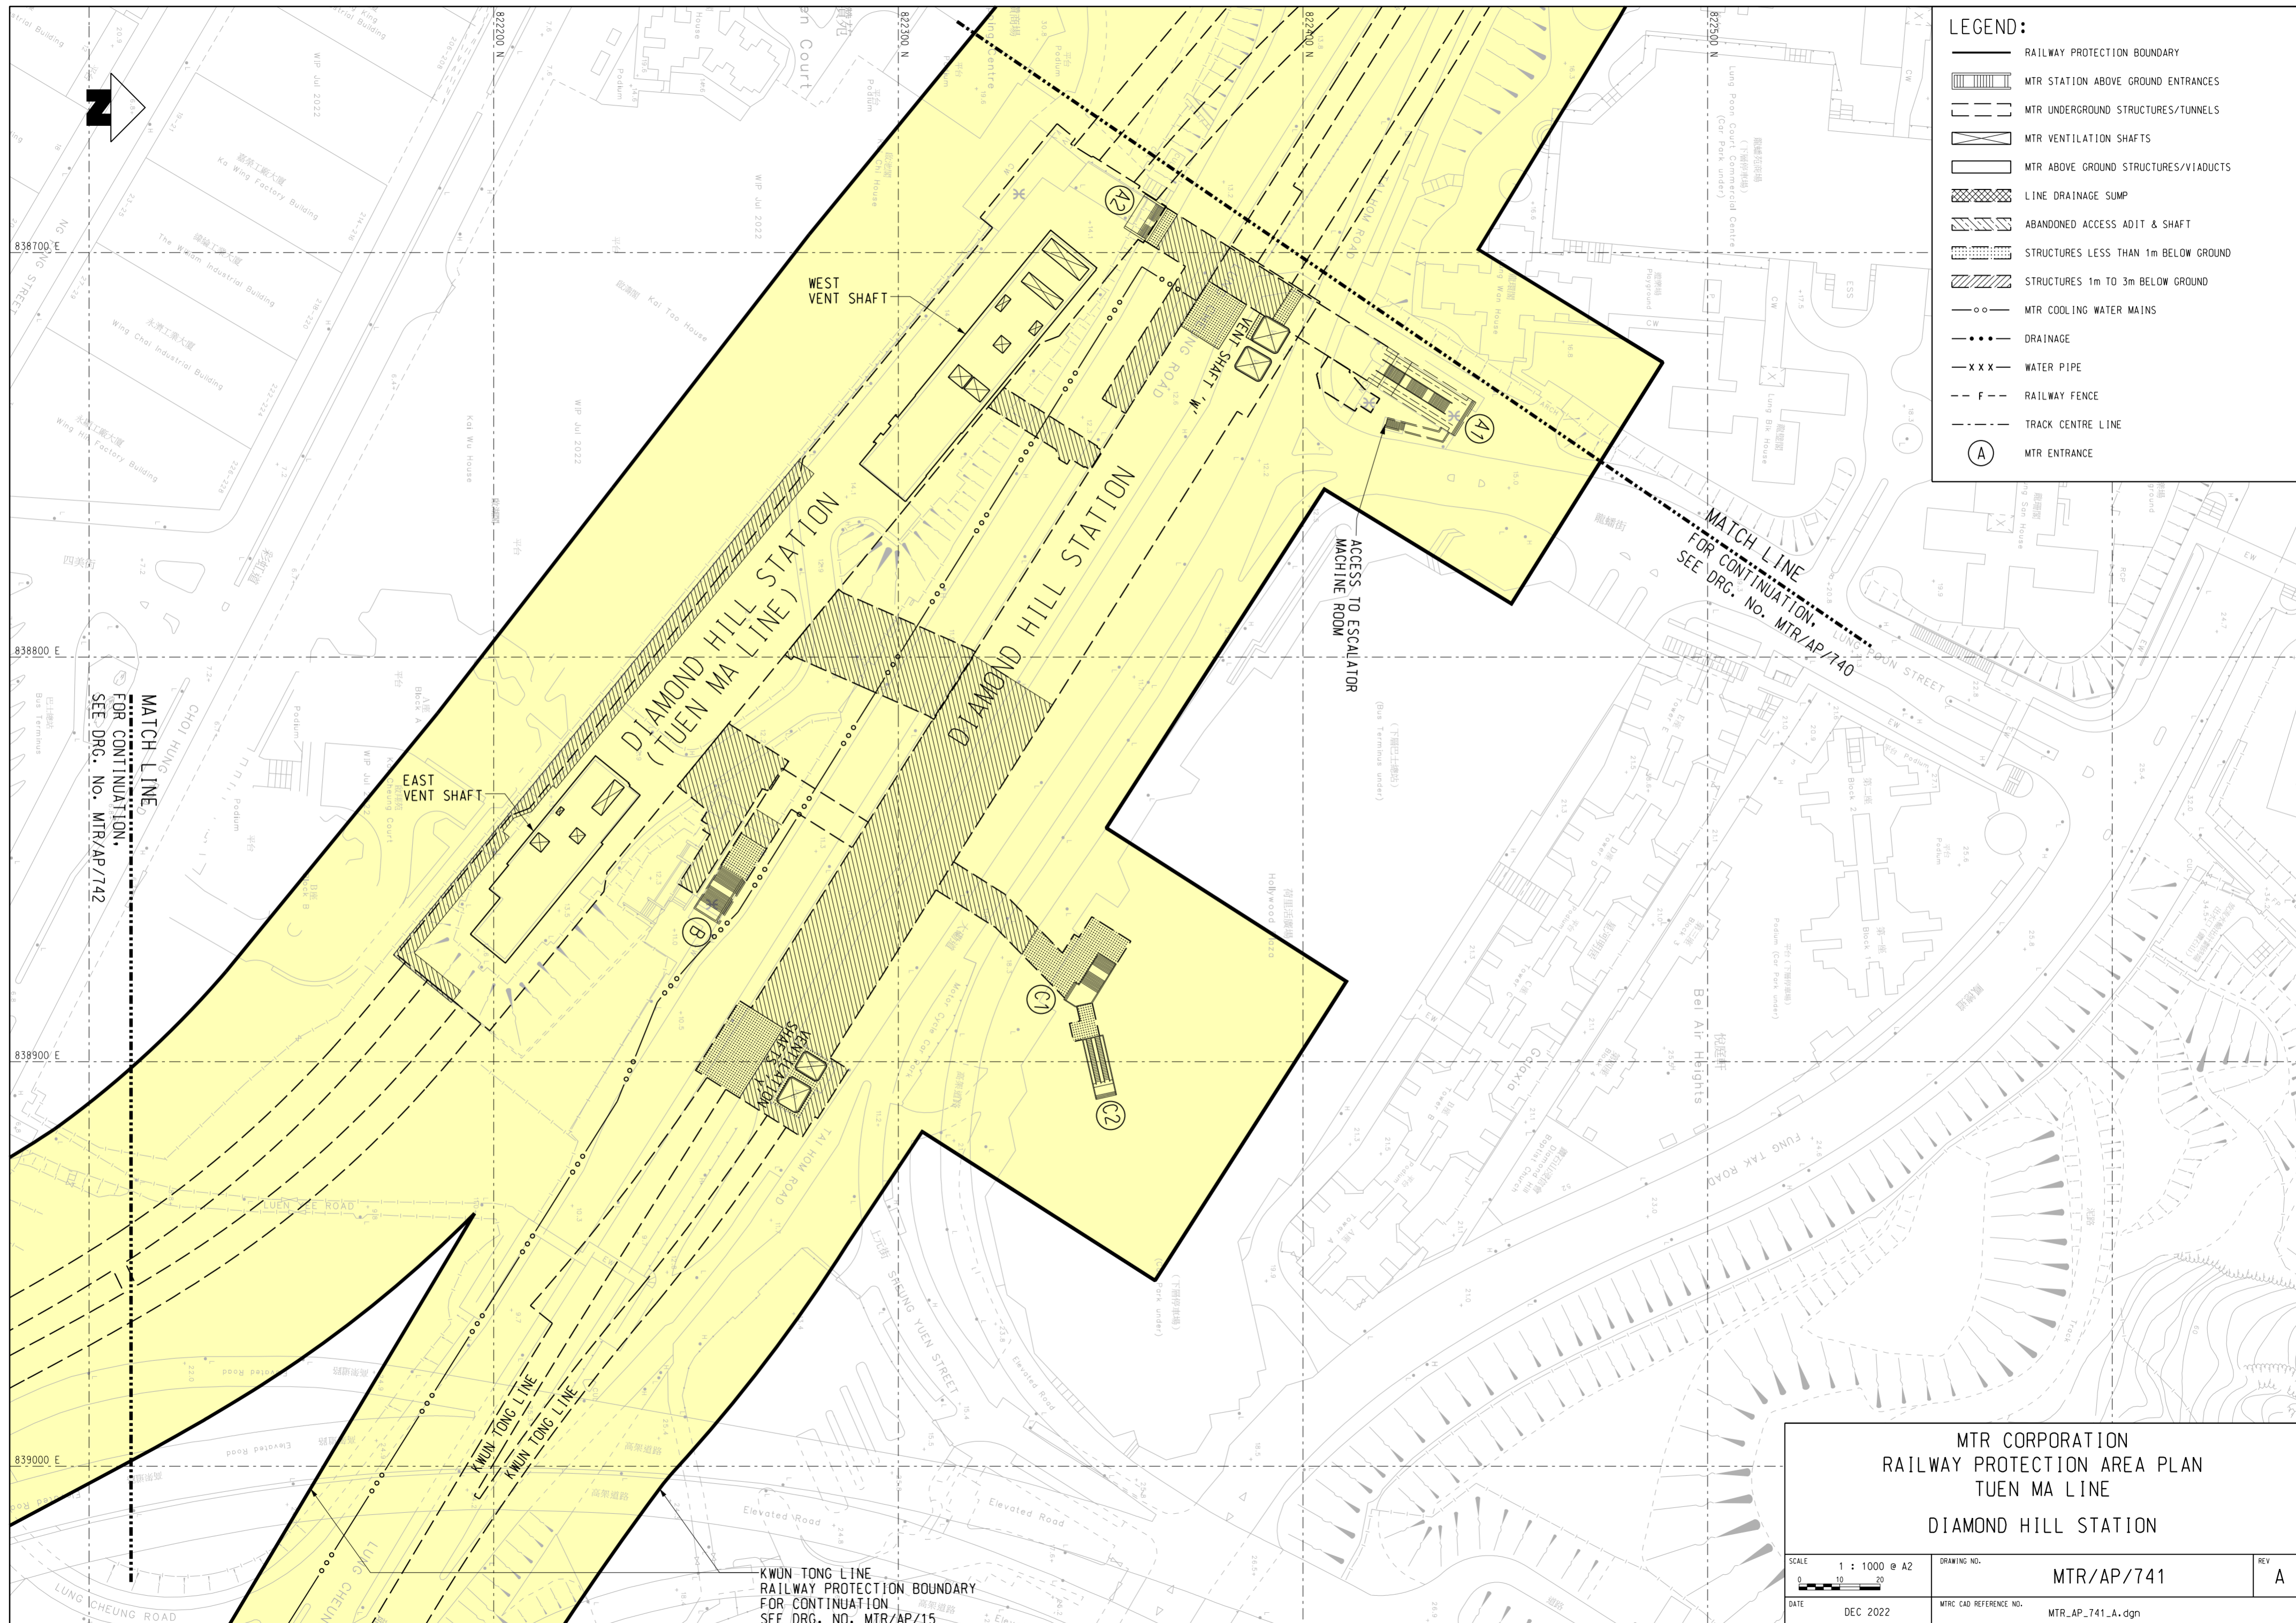
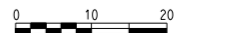


- LEGEND:**
-  RAILWAY PROTECTION BOUNDARY
 -  MTR STATION ABOVE GROUND ENTRANCES
 -  MTR UNDERGROUND STRUCTURES/TUNNELS
 -  MTR VENTILATION SHAFTS
 -  MTR ABOVE GROUND STRUCTURES/VIADUCTS
 -  LINE DRAINAGE SUMP
 -  ABANDONED ACCESS ADIT & SHAFT
 -  STRUCTURES LESS THAN 1m BELOW GROUND
 -  STRUCTURES 1m TO 3m BELOW GROUND
 -  MTR COOLING WATER MAINS
 -  DRAINAGE
 -  WATER PIPE
 -  RAILWAY FENCE
 -  TRACK CENTRE LINE
 -  MTR ENTRANCE



MTR CORPORATION		
RAILWAY PROTECTION AREA PLAN		
TUEN MA LINE		
DIAMOND HILL STATION		
SCALE 1 : 1000 @ A2 	DRAWING NO. MTR/AP/741	REV A
DATE DEC 2022	MTR CAD REFERENCE NO. MTR_AP_741_A.dgn	