


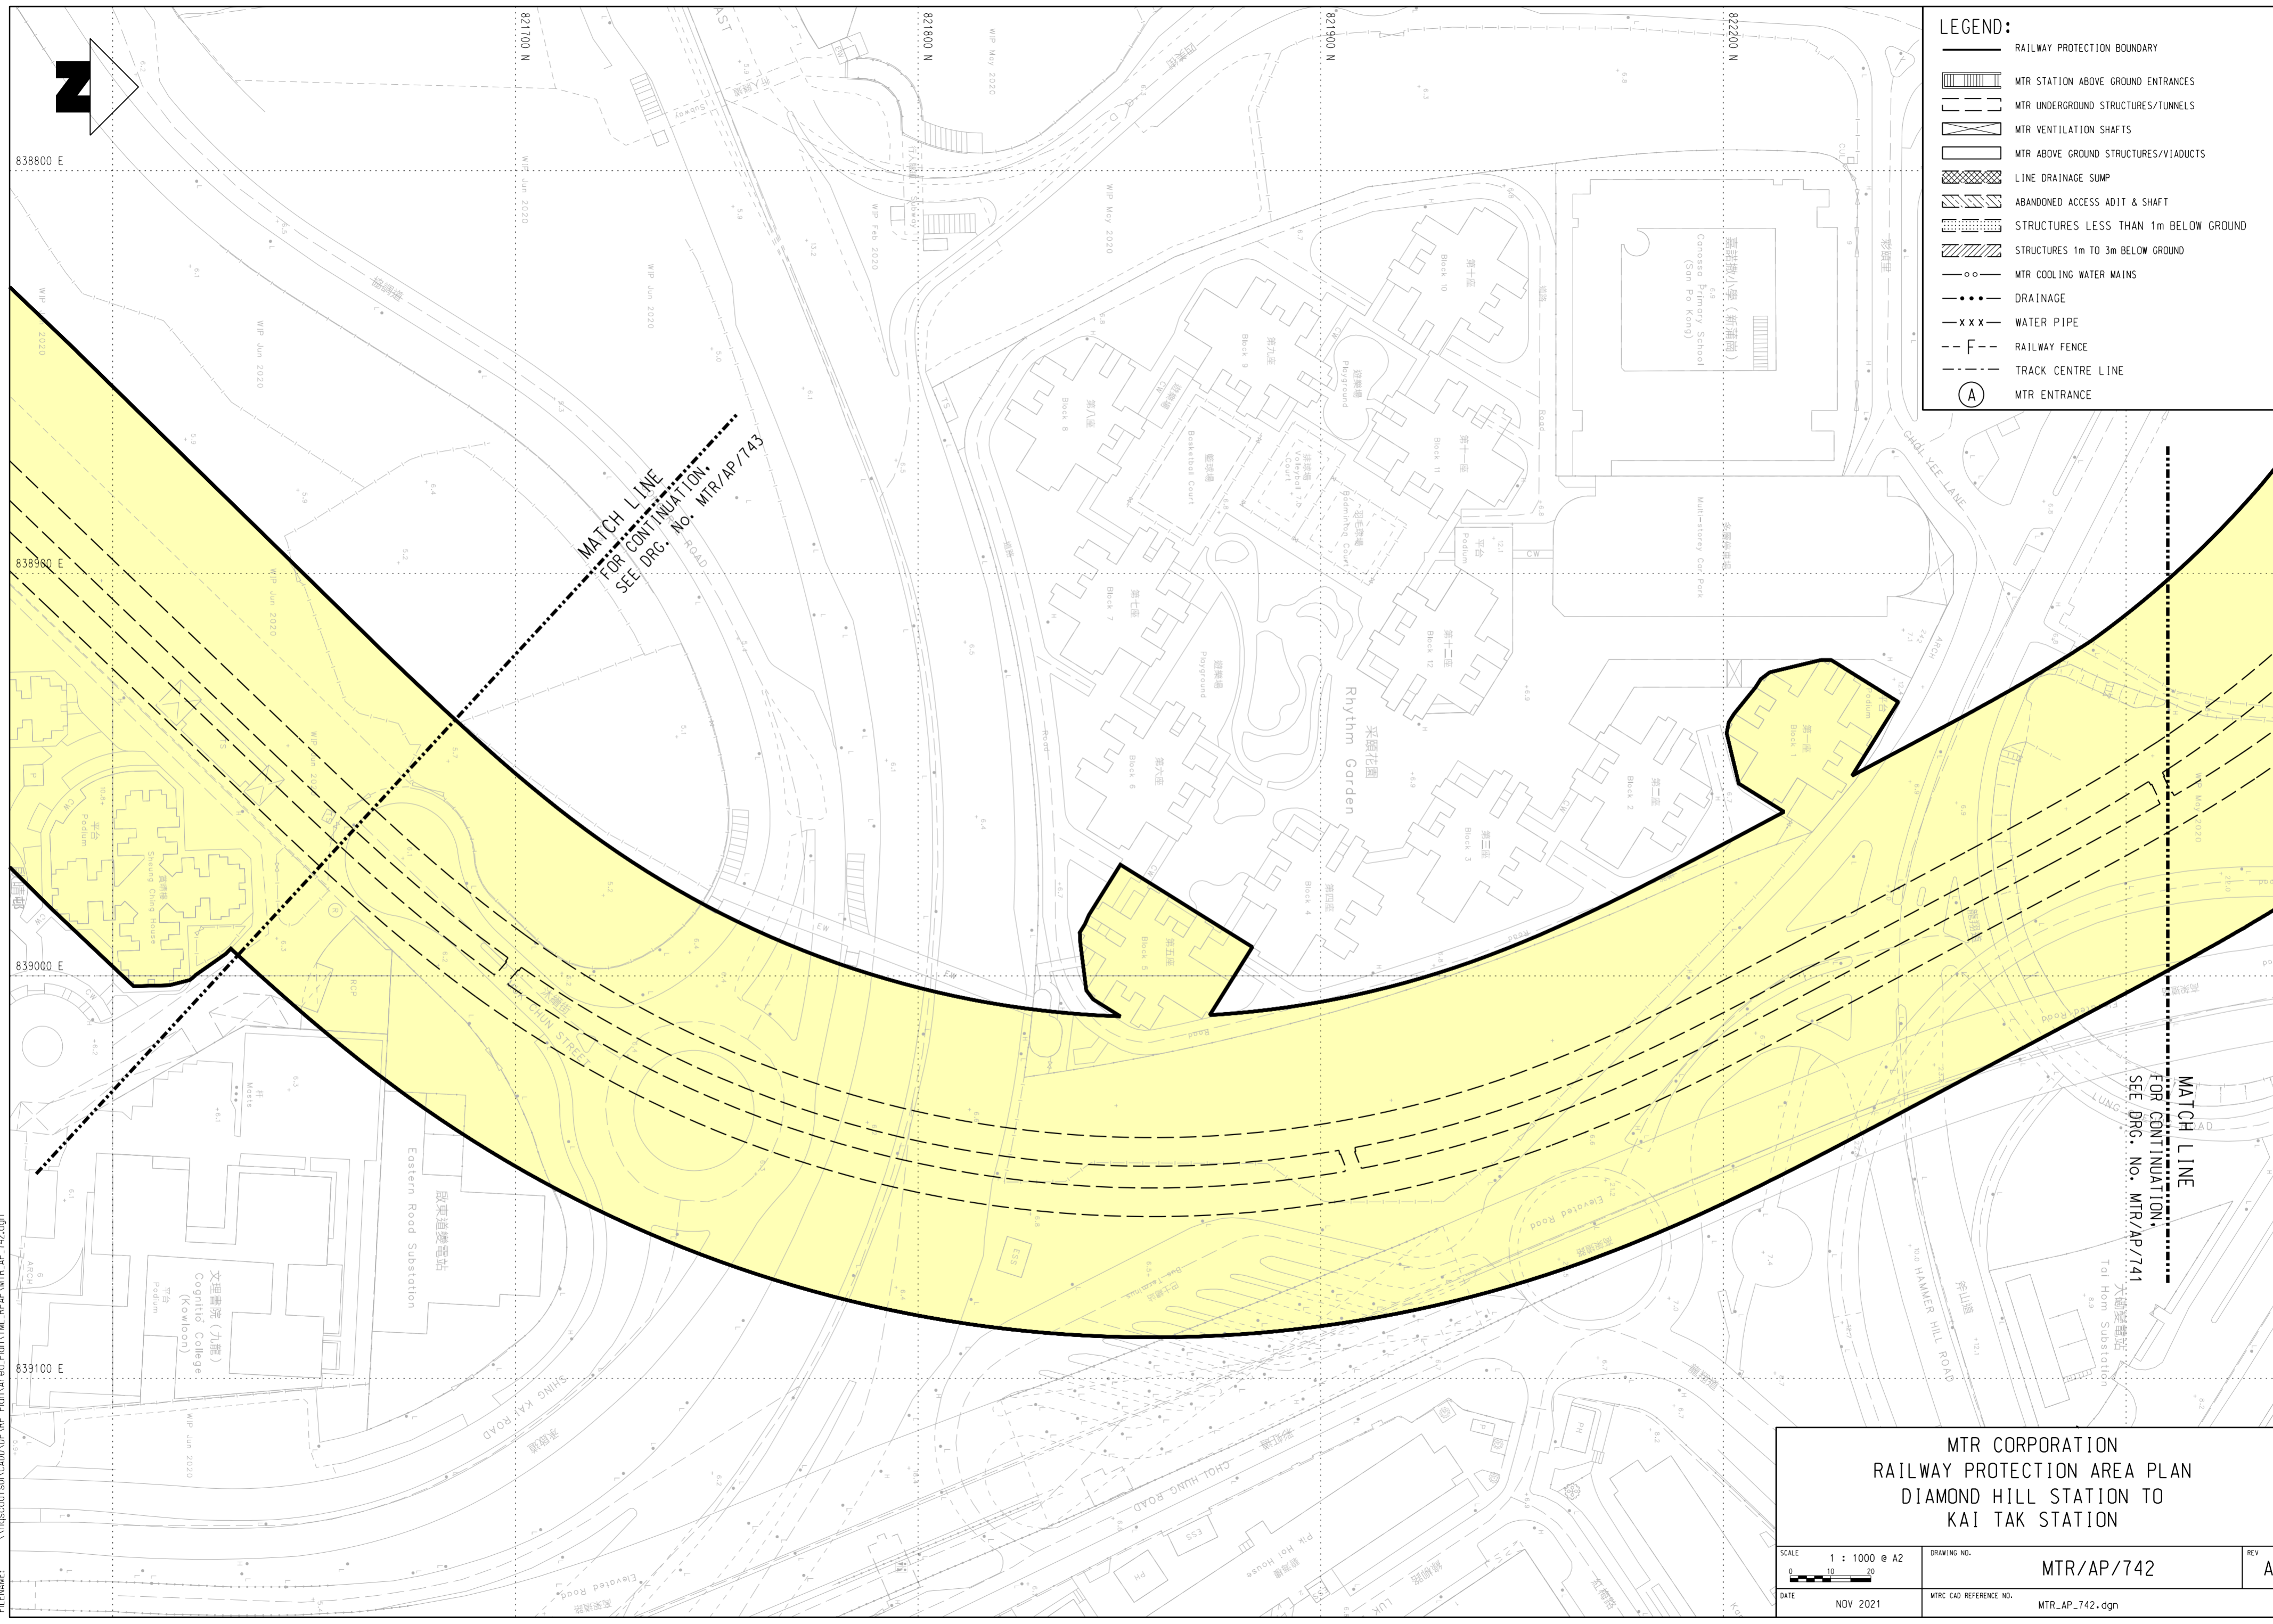

LEGEND:

	RAILWAY PROTECTION BOUNDARY
	MTR STATION ABOVE GROUND ENTRANCES
	MTR UNDERGROUND STRUCTURES/TUNNELS
	MTR VENTILATION SHAFTS
	MTR ABOVE GROUND STRUCTURES/VIADUCTS
	LINE DRAINAGE SUMP
	ABANDONED ACCESS ADIT & SHAFT
	STRUCTURES LESS THAN 1m BELOW GROUND
	STRUCTURES 1m TO 3m BELOW GROUND
	MTR COOLING WATER MAINS
	DRAINAGE
	WATER PIPE
	RAILWAY FENCE
	TRACK CENTRE LINE
	MTR ENTRANCE



MATCH LINE
FOR CONTINUATION
SEE DRG. NO. MTR/AP/743

MATCH LINE
FOR CONTINUATION
SEE DRG. NO. MTR/AP/741

MTR CORPORATION RAILWAY PROTECTION AREA PLAN DIAMOND HILL STATION TO KAI TAK STATION	
SCALE 1 : 1000 @ A2 	DRAWING NO. MTR/AP/742
DATE NOV 2021	REV A
MTR CAD REFERENCE NO.	MTR_AP_742.dgn

G:\04\Mstation\81_sss\WorkSpace\Ptctfy\PDF Color_600dpi\With_level\expor+13227\plctfy
 MODEL NAME: n052930_12/01/2022_1550:41
 PRINTED BY: n052930_12/01/2022_1550:41
 FILE NAME: \\psscdfs01\CAD\DDP\RP_Plan\Area_Plan\TML_RPAP\MTR_AP_742.dgn