


PLOT DRG: G:\0A\mstation\81_sss\workspace\p1tcf\p1tcf.dwg Color: 600dpi With level export: 1:10227:pl1tcf
 MODEL NAME: DeFault PRINTED BY: n052930 12/01/2022 15:50:43
 FILENAME: \\pascadfs01\CADD\DP\RP_Plan\Ar-ee\Plan_TML_RPAP\MTR_AP_743.dgn

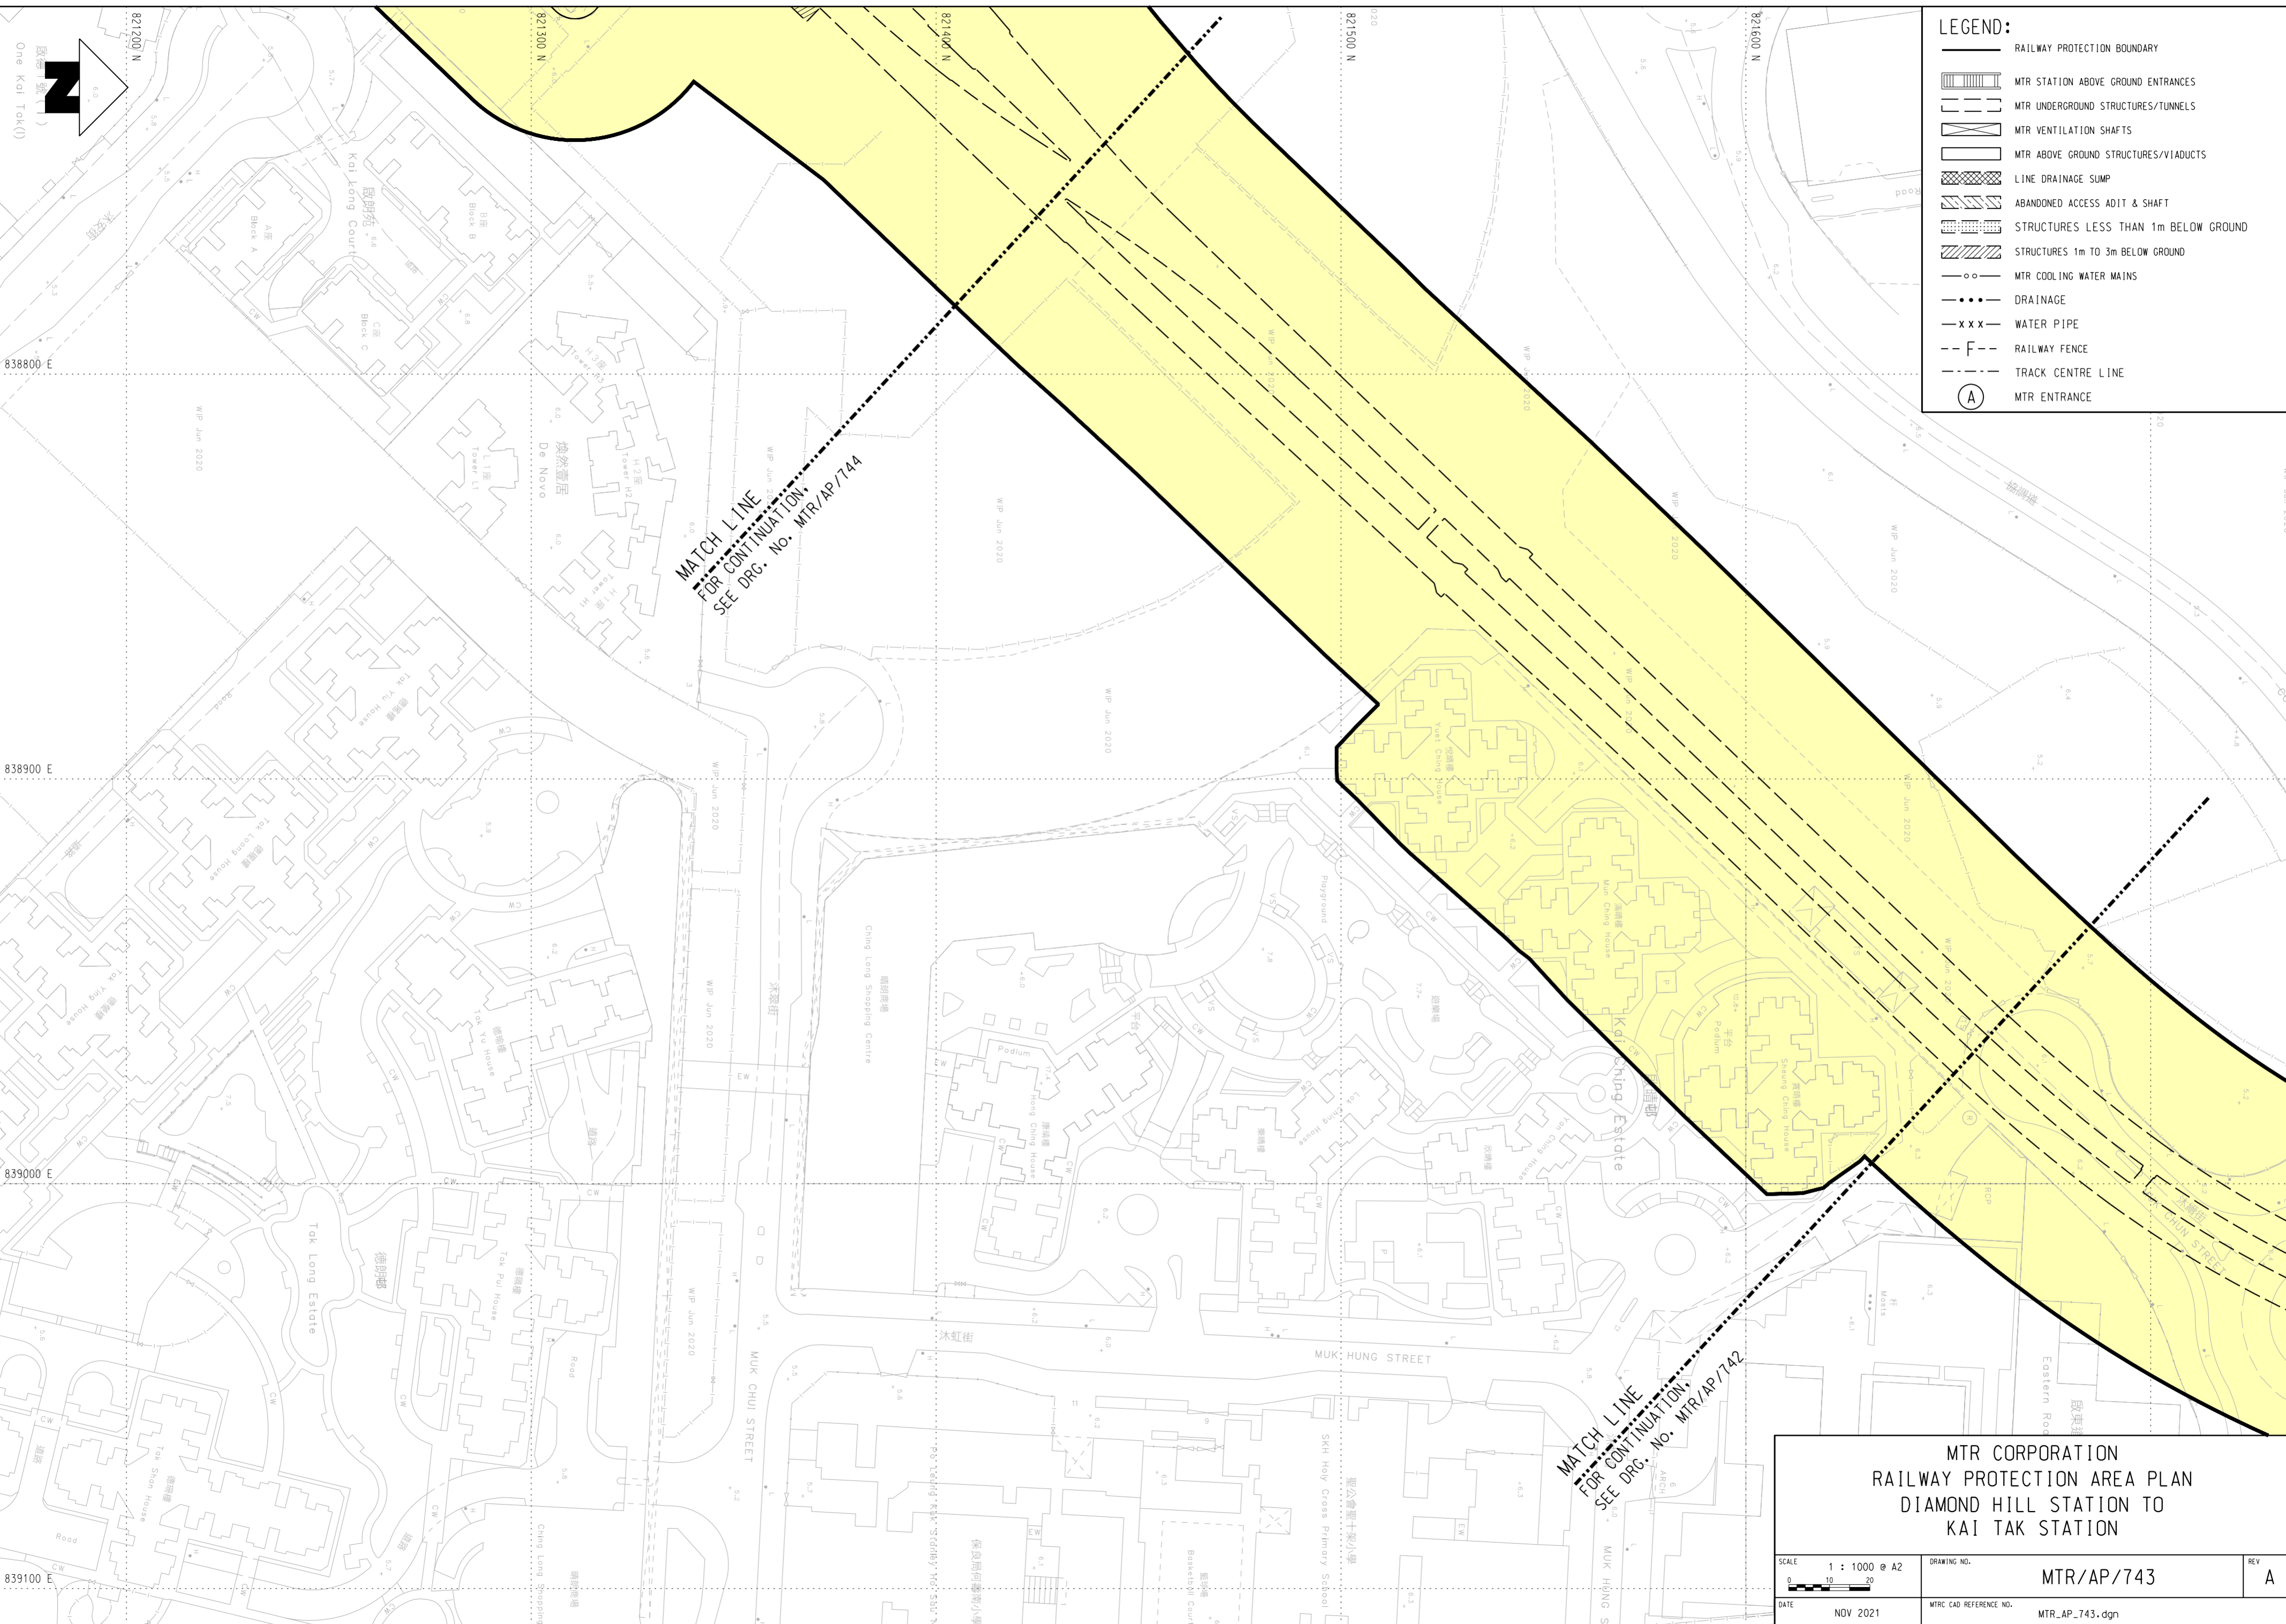

LEGEND:

	RAILWAY PROTECTION BOUNDARY
	MTR STATION ABOVE GROUND ENTRANCES
	MTR UNDERGROUND STRUCTURES/TUNNELS
	MTR VENTILATION SHAFTS
	MTR ABOVE GROUND STRUCTURES/VIADUCTS
	LINE DRAINAGE SUMP
	ABANDONED ACCESS ADIT & SHAFT
	STRUCTURES LESS THAN 1m BELOW GROUND
	STRUCTURES 1m TO 3m BELOW GROUND
	MTR COOLING WATER MAINS
	DRAINAGE
	WATER PIPE
	RAILWAY FENCE
	TRACK CENTRE LINE
	MTR ENTRANCE

MATCH LINE
 FOR CONTINUATION
 SEE DRG. No. MTR/AP/744

MATCH LINE
 FOR CONTINUATION
 SEE DRG. No. MTR/AP/742

MTR CORPORATION RAILWAY PROTECTION AREA PLAN DIAMOND HILL STATION TO KAI TAK STATION		
SCALE 1 : 1000 @ A2 	DRAWING NO. MTR/AP/743	REV A
DATE NOV 2021	MTR CAD REFERENCE NO. MTR_AP_743.dgn	