


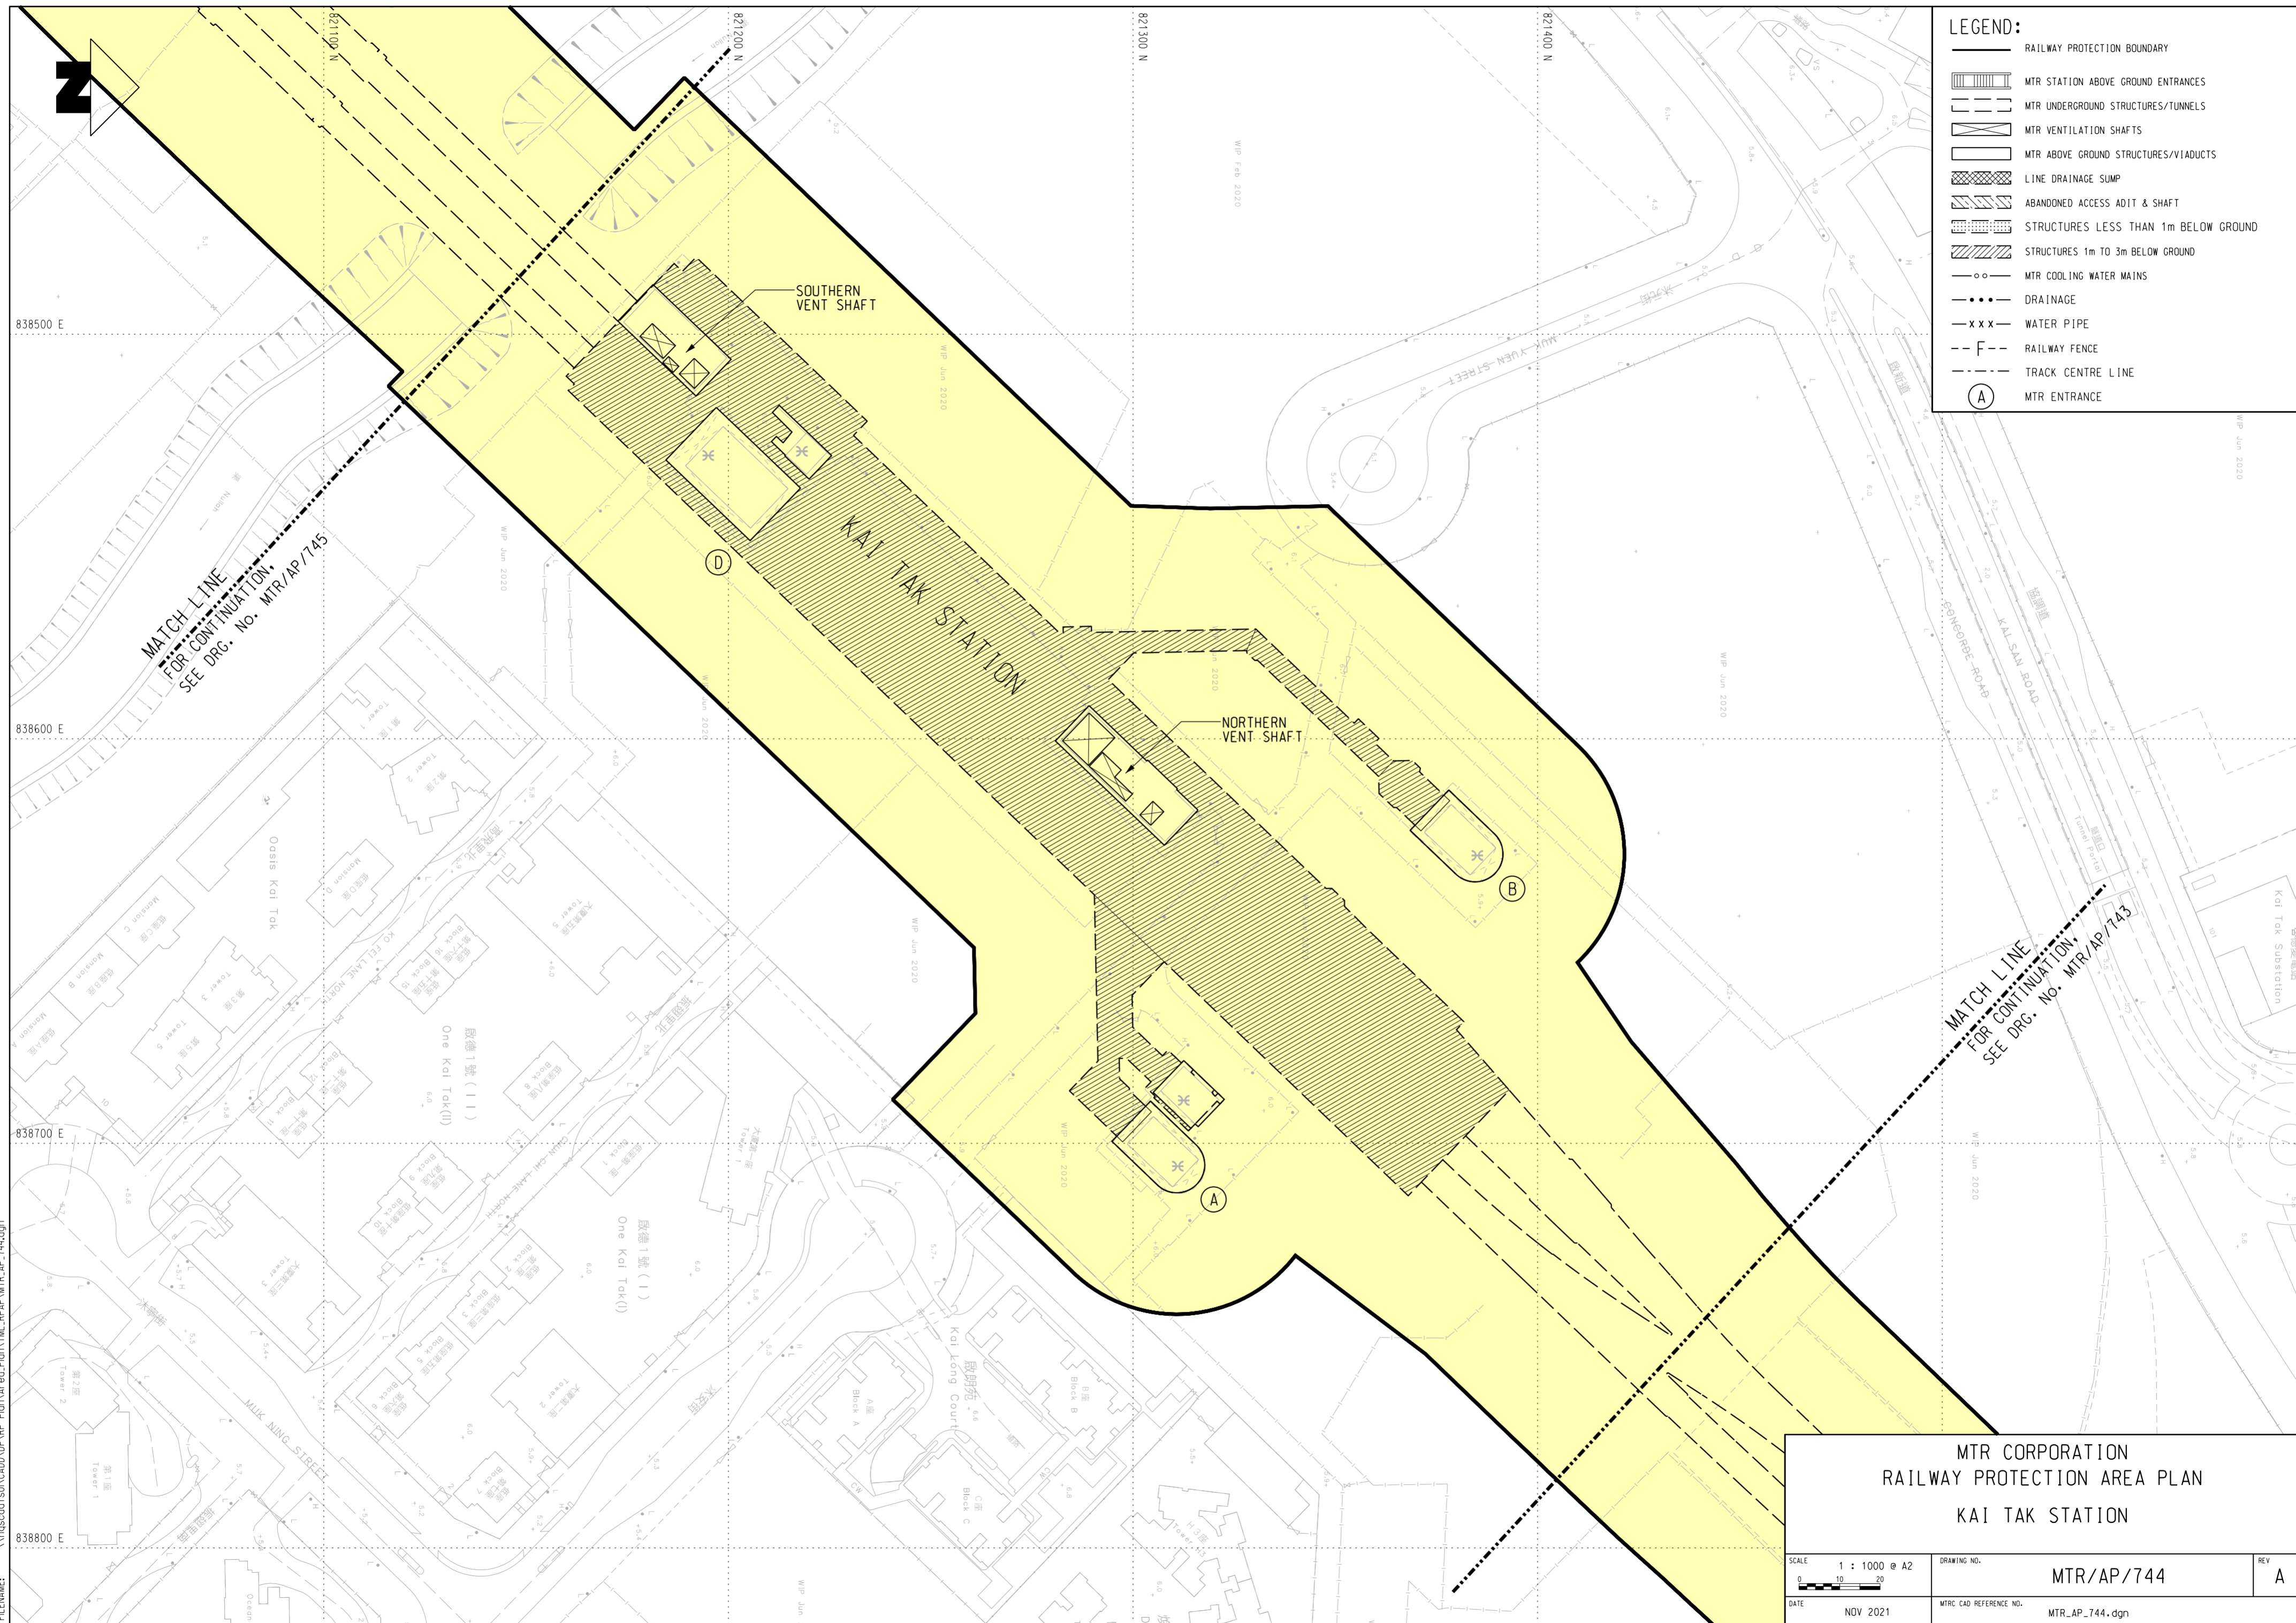

- LEGEND:**
- RAILWAY PROTECTION BOUNDARY
 - MTR STATION ABOVE GROUND ENTRANCES
 - MTR UNDERGROUND STRUCTURES/TUNNELS
 - MTR VENTILATION SHAFTS
 - MTR ABOVE GROUND STRUCTURES/VIADUCTS
 - LINE DRAINAGE SUMP
 - ABANDONED ACCESS ADIT & SHAFT
 - STRUCTURES LESS THAN 1m BELOW GROUND
 - STRUCTURES 1m TO 3m BELOW GROUND
 - MTR COOLING WATER MAINS
 - DRAINAGE
 - WATER PIPE
 - RAILWAY FENCE
 - TRACK CENTRE LINE
 - MTR ENTRANCE



PLOT DRG: G:\OAS\station\81_sss\WorkSpace\Ptctg\PDF Color_600dpi\With_level\export_13227.pltctg
 MODEL NAME: DeFault PRINTED BY: n052930 12/01/2022 15:50:46
 FILE NAME: \\pascodf01\CADD\DP RP Plan\Ar-ee_Plan\TML_RPAP\MTR_AP_744.dgn

MTR CORPORATION RAILWAY PROTECTION AREA PLAN KAI TAK STATION		
SCALE 1 : 1000 @ A2 	DRAWING NO. MTR/AP/744	REV A
DATE NOV 2021	MTR CAD REFERENCE NO. MTR_AP_744.dgn	