

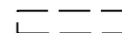

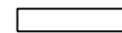




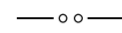

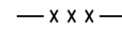
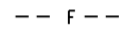
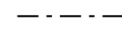

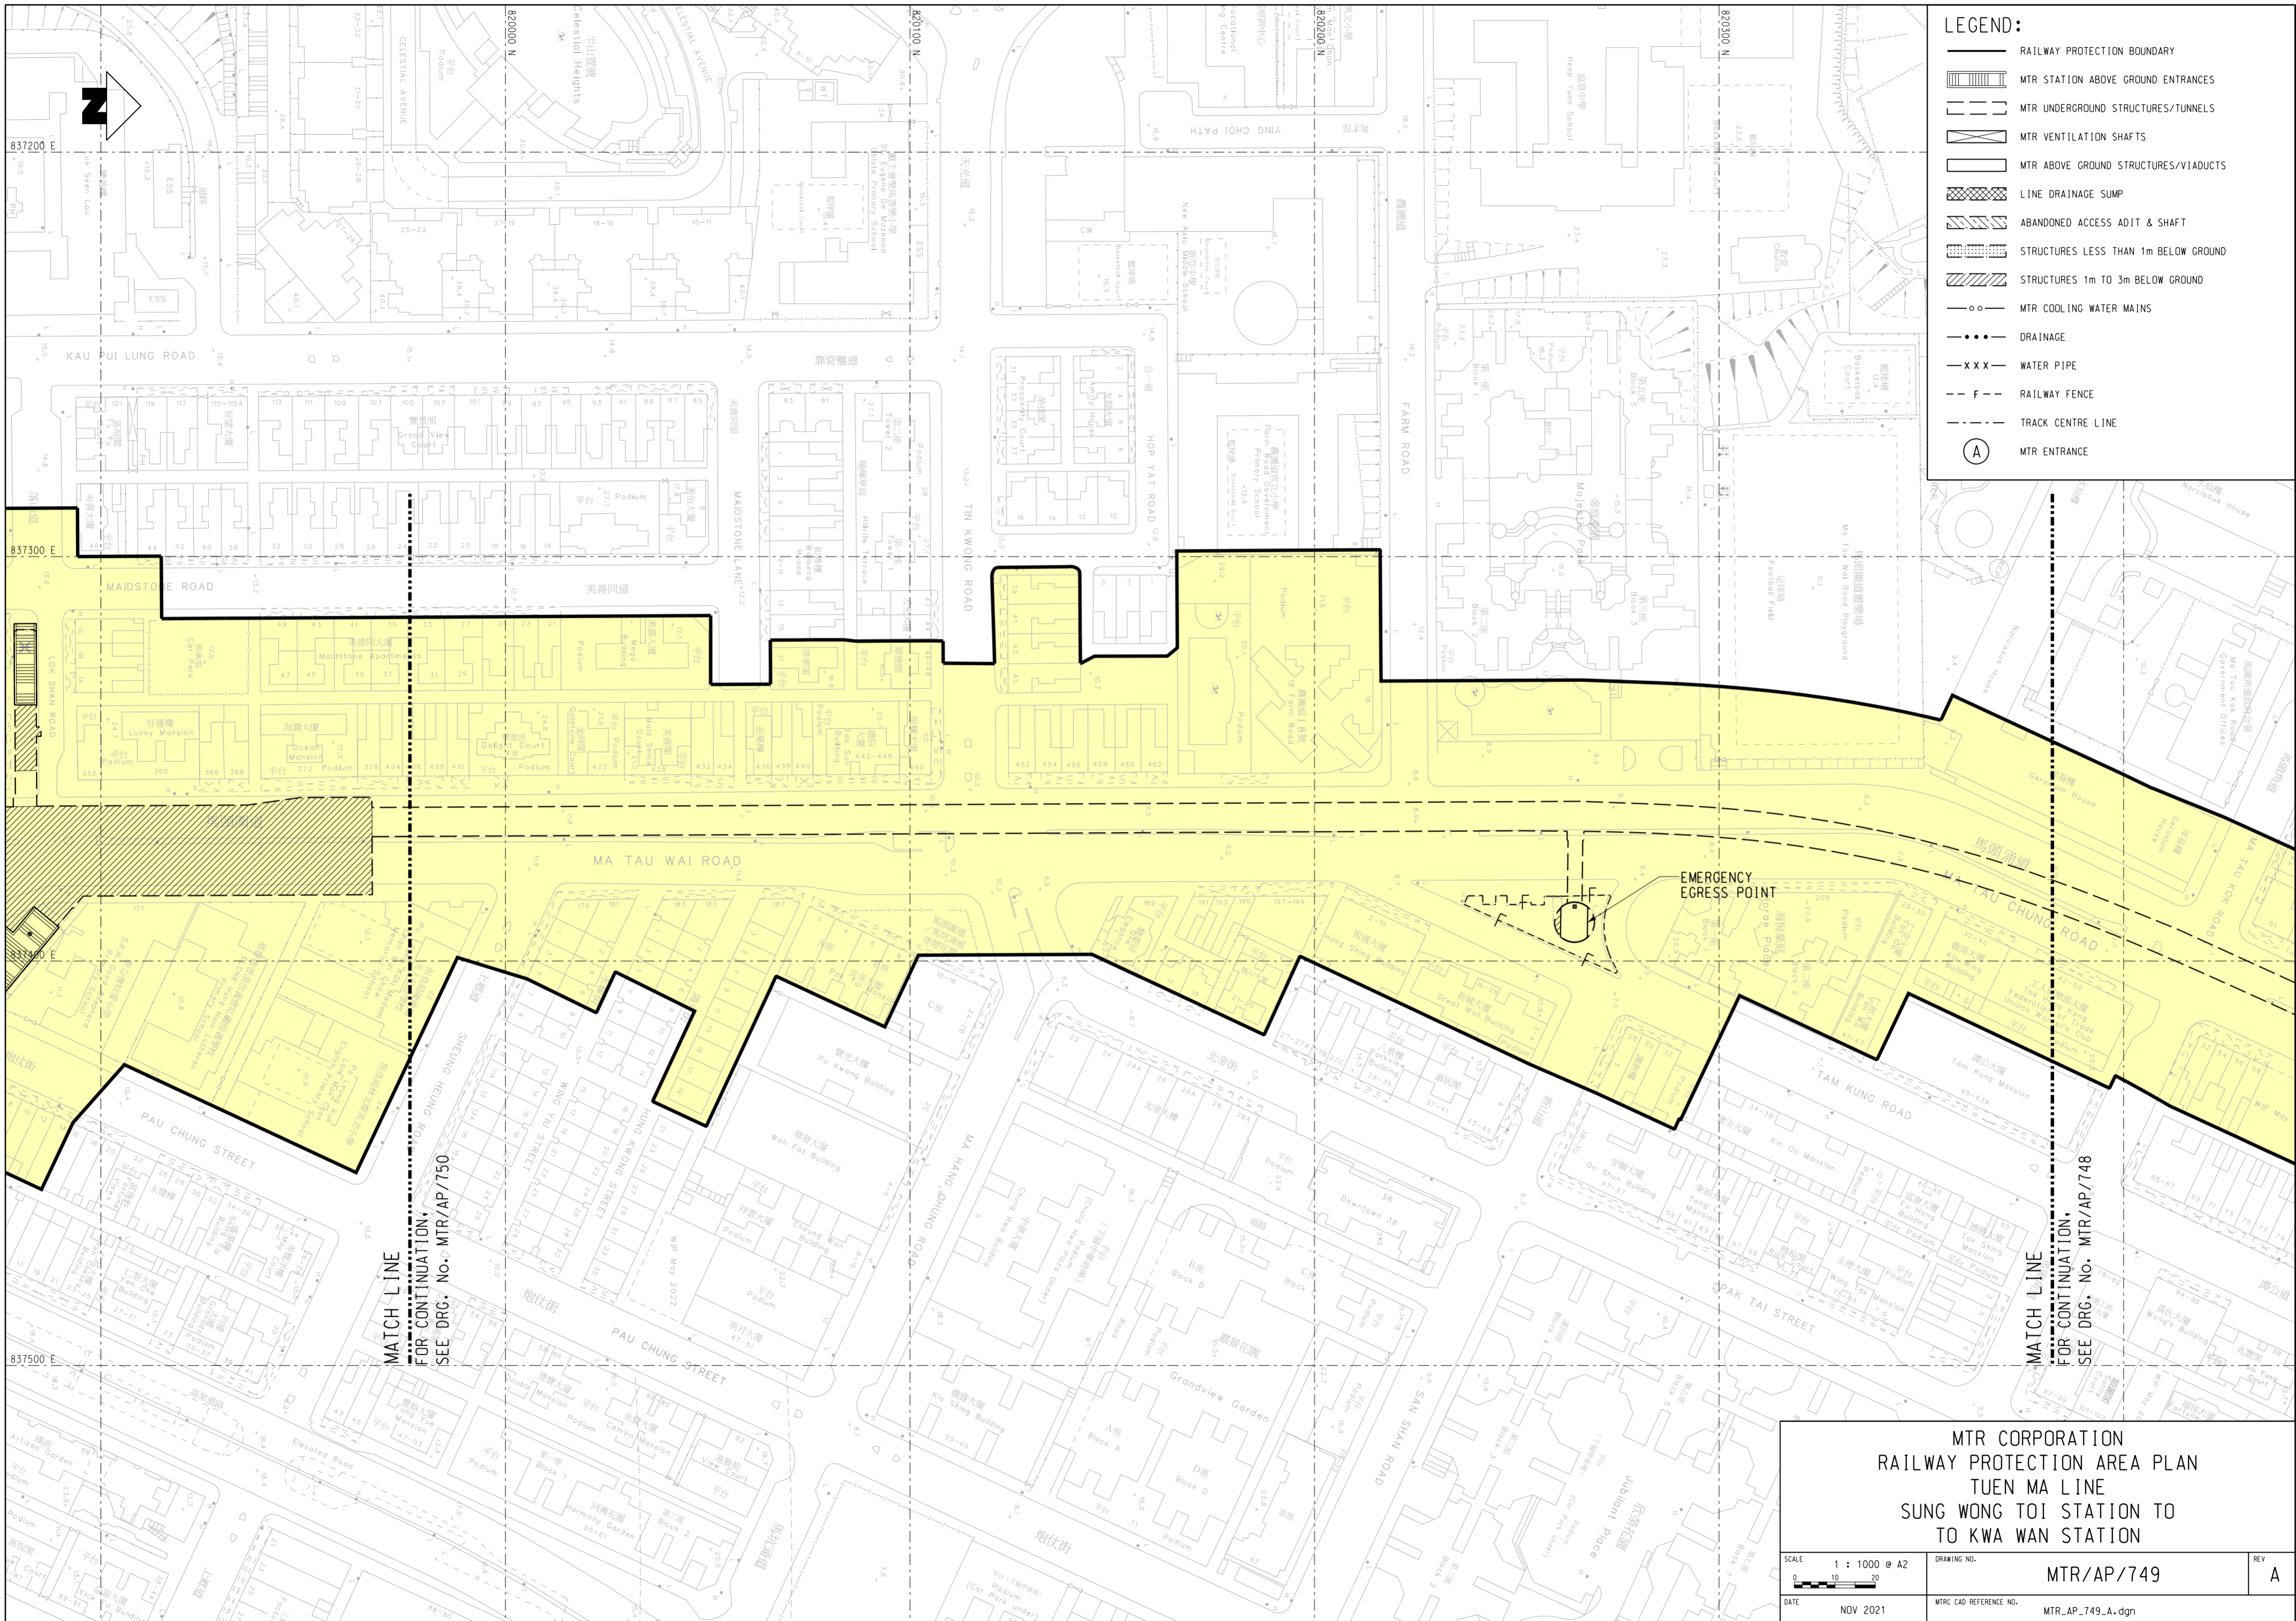
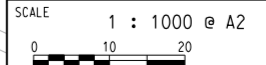


LEGEND:

-  RAILWAY PROTECTION BOUNDARY
-  MTR STATION ABOVE GROUND ENTRANCES
-  MTR UNDERGROUND STRUCTURES/TUNNELS
-  MTR VENTILATION SHAFTS
-  MTR ABOVE GROUND STRUCTURES/VIADUCTS
-  LINE DRAINAGE SUMP
-  ABANDONED ACCESS ADIT & SHAFT
-  STRUCTURES LESS THAN 1m BELOW GROUND
-  STRUCTURES 1m TO 3m BELOW GROUND
-  MTR COOLING WATER MAINS
-  DRAINAGE
-  WATER PIPE
-  RAILWAY FENCE
-  TRACK CENTRE LINE
-  MTR ENTRANCE



<p>MTR CORPORATION RAILWAY PROTECTION AREA PLAN TUEN MA LINE SUNG WONG TOI STATION TO TO KWA WAN STATION</p>		
<p>SCALE 1 : 1000 @ A2</p> 	<p>DRAWING NO. MTR/AP/749</p>	<p>REV A</p>
<p>DATE NOV 2021</p>	<p>MTR CAD REFERENCE NO. MTR_AP_749_A.dgn</p>	