

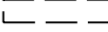

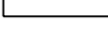

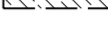
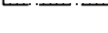
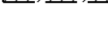

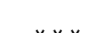

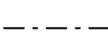

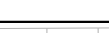
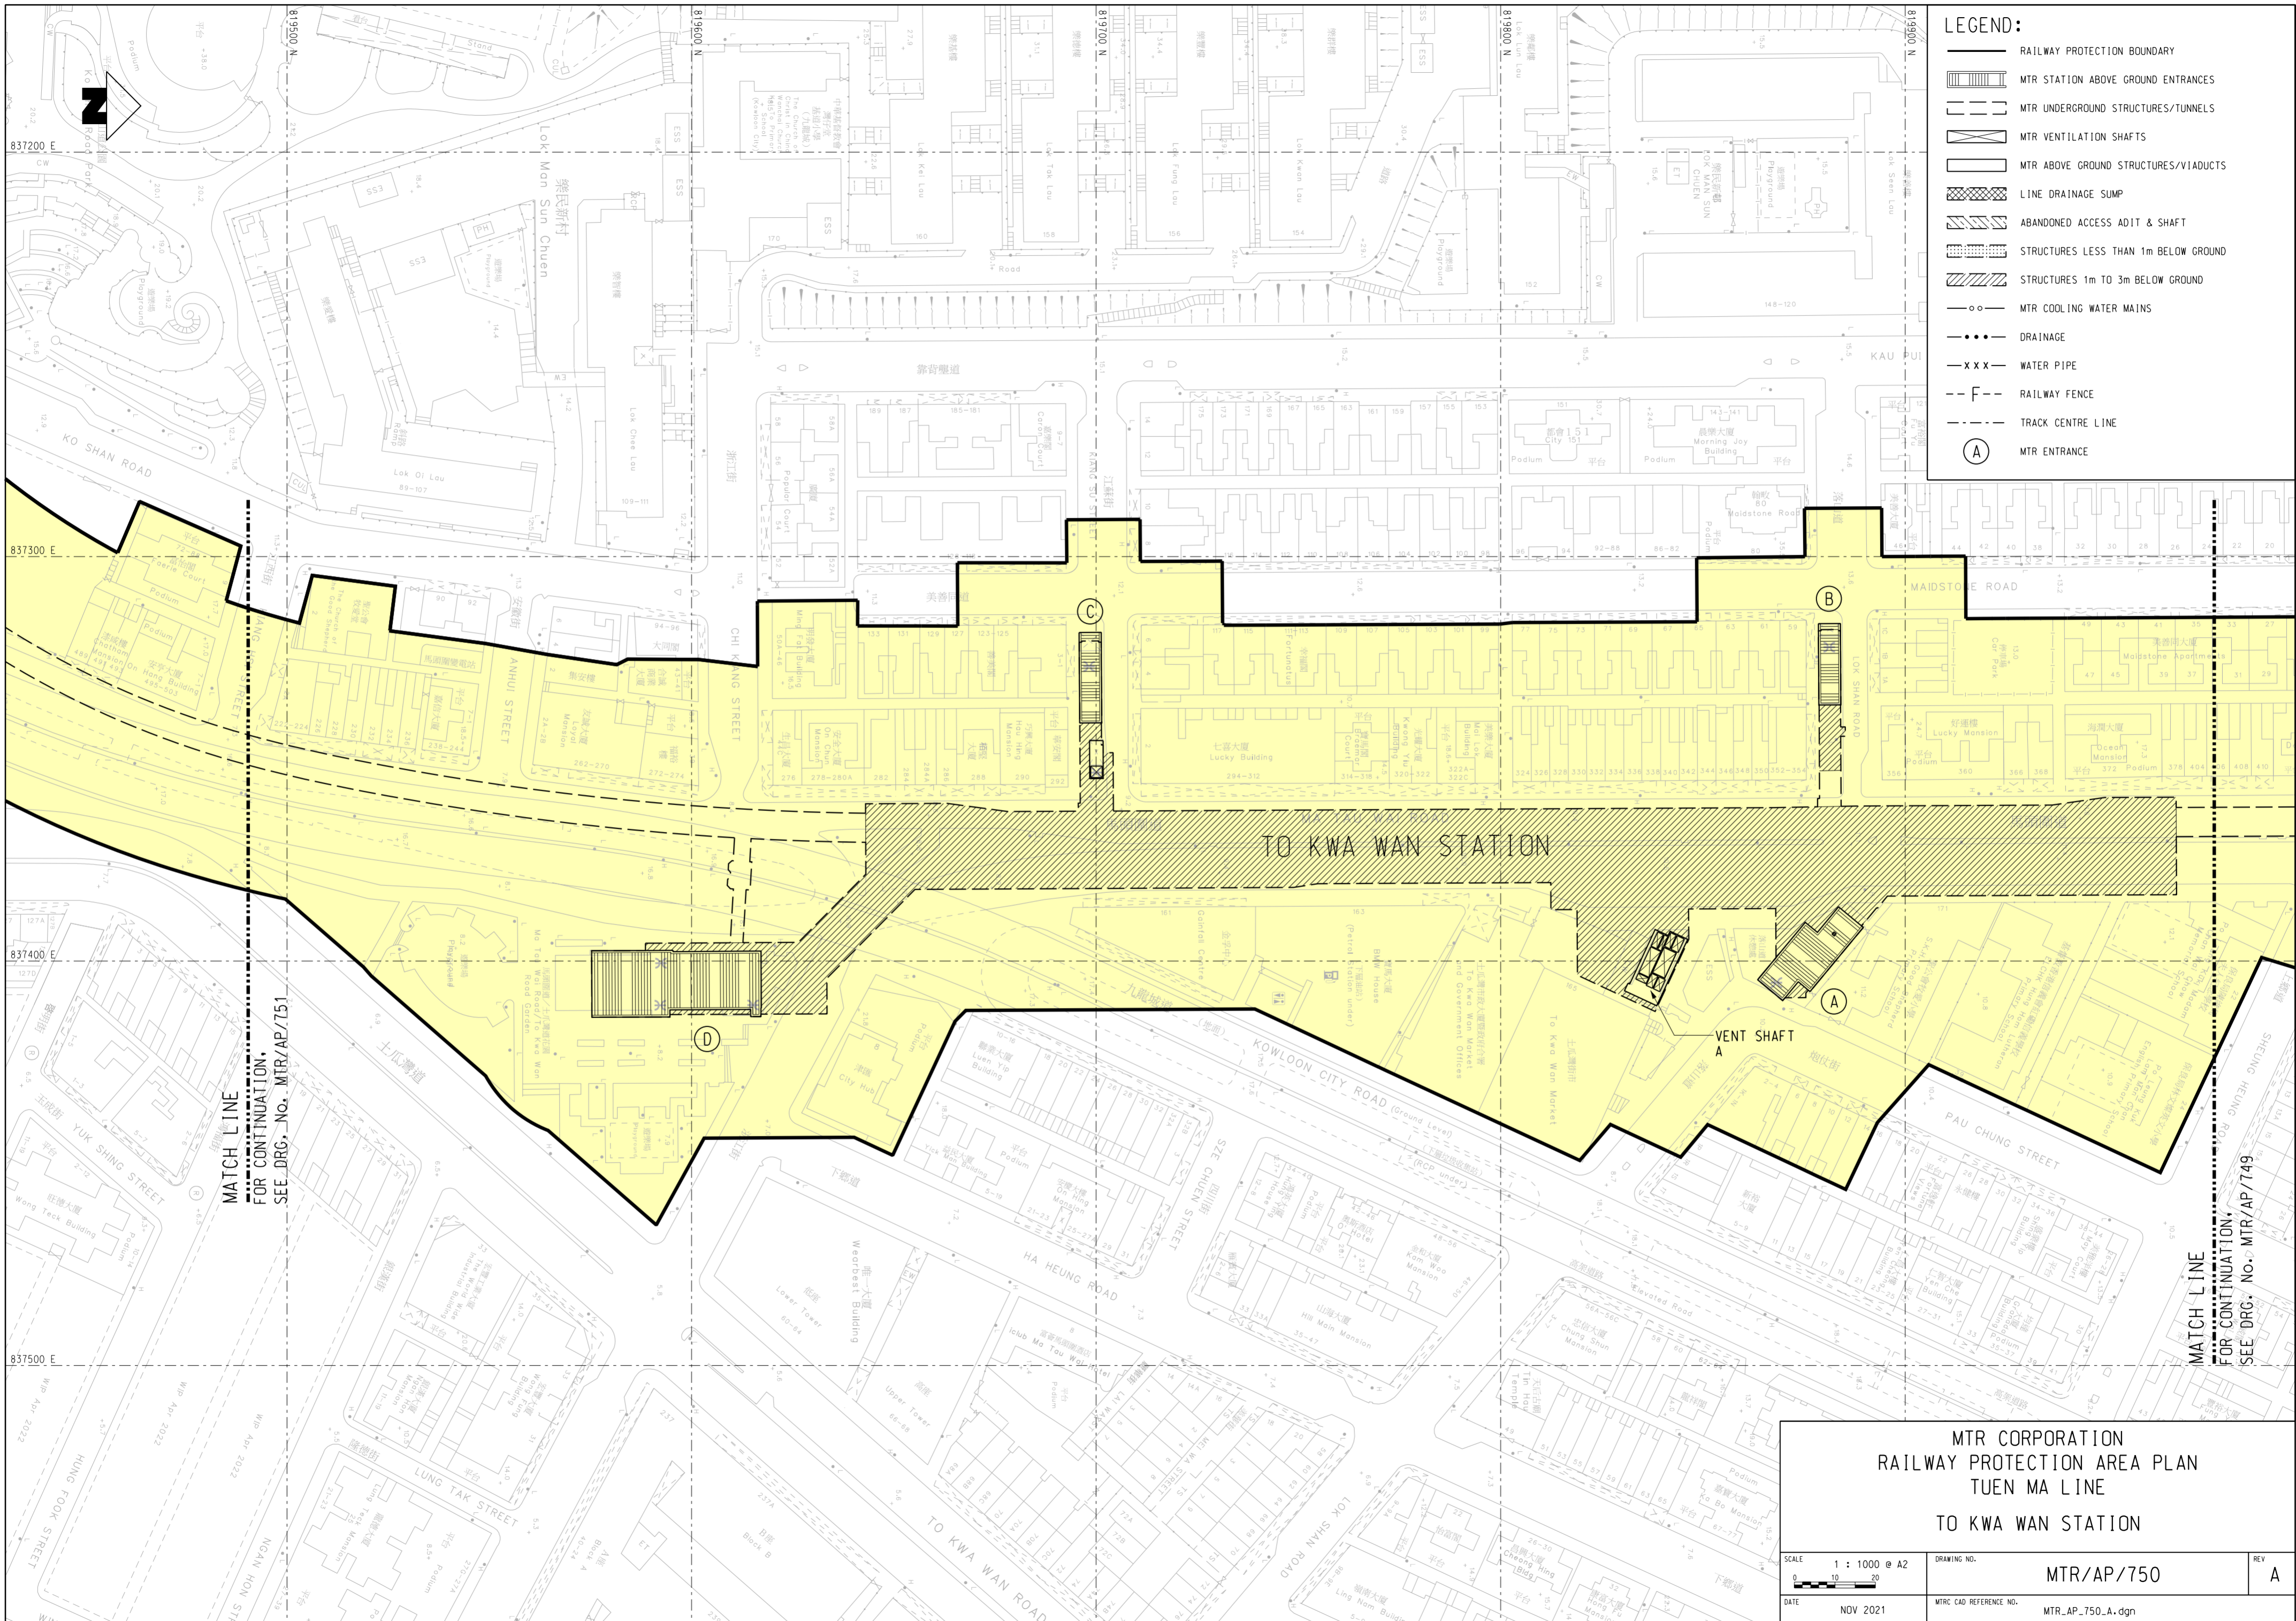


**LEGEND:**

-  RAILWAY PROTECTION BOUNDARY
-  MTR STATION ABOVE GROUND ENTRANCES
-  MTR UNDERGROUND STRUCTURES/TUNNELS
-  MTR VENTILATION SHAFTS
-  MTR ABOVE GROUND STRUCTURES/VIADUCTS
-  LINE DRAINAGE SUMP
-  ABANDONED ACCESS ADIT & SHAFT
-  STRUCTURES LESS THAN 1m BELOW GROUND
-  STRUCTURES 1m TO 3m BELOW GROUND
-  MTR COOLING WATER MAINS
-  DRAINAGE
-  WATER PIPE
-  RAILWAY FENCE
-  TRACK CENTRE LINE
-  MTR ENTRANCE



TO KWA WAN STATION

VENT SHAFT A

MATCH LINE  
FOR CONTINUATION,  
SEE DRG. NO. MTR/AP/151

MATCH LINE  
FOR CONTINUATION,  
SEE DRG. NO. MTR/AP/149

MTR CORPORATION  
RAILWAY PROTECTION AREA PLAN  
TUEN MA LINE  
TO KWA WAN STATION

SCALE 1 : 1000 @ A2 0 10 20	DRAWING NO. MTR/AP/750	REV A
DATE NOV 2021	MTR CAD REFERENCE NO. MTR_AP_750_A.dgn	