
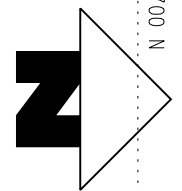


PLOT DRG: G:\04\Mstation\81_sss\WorkSpace\Ptctfy\PDF Color_600dpi\With_level\export_1_0327.pltcf
 MODEL NAME: DeFault PRINTED BY: n052990 11/05/2022 14:01:52
 FILENAME: \\pascadfs01\CAD\DD\PP_Plan\Ar-ao_Plan\MTR_AP_755.dgn

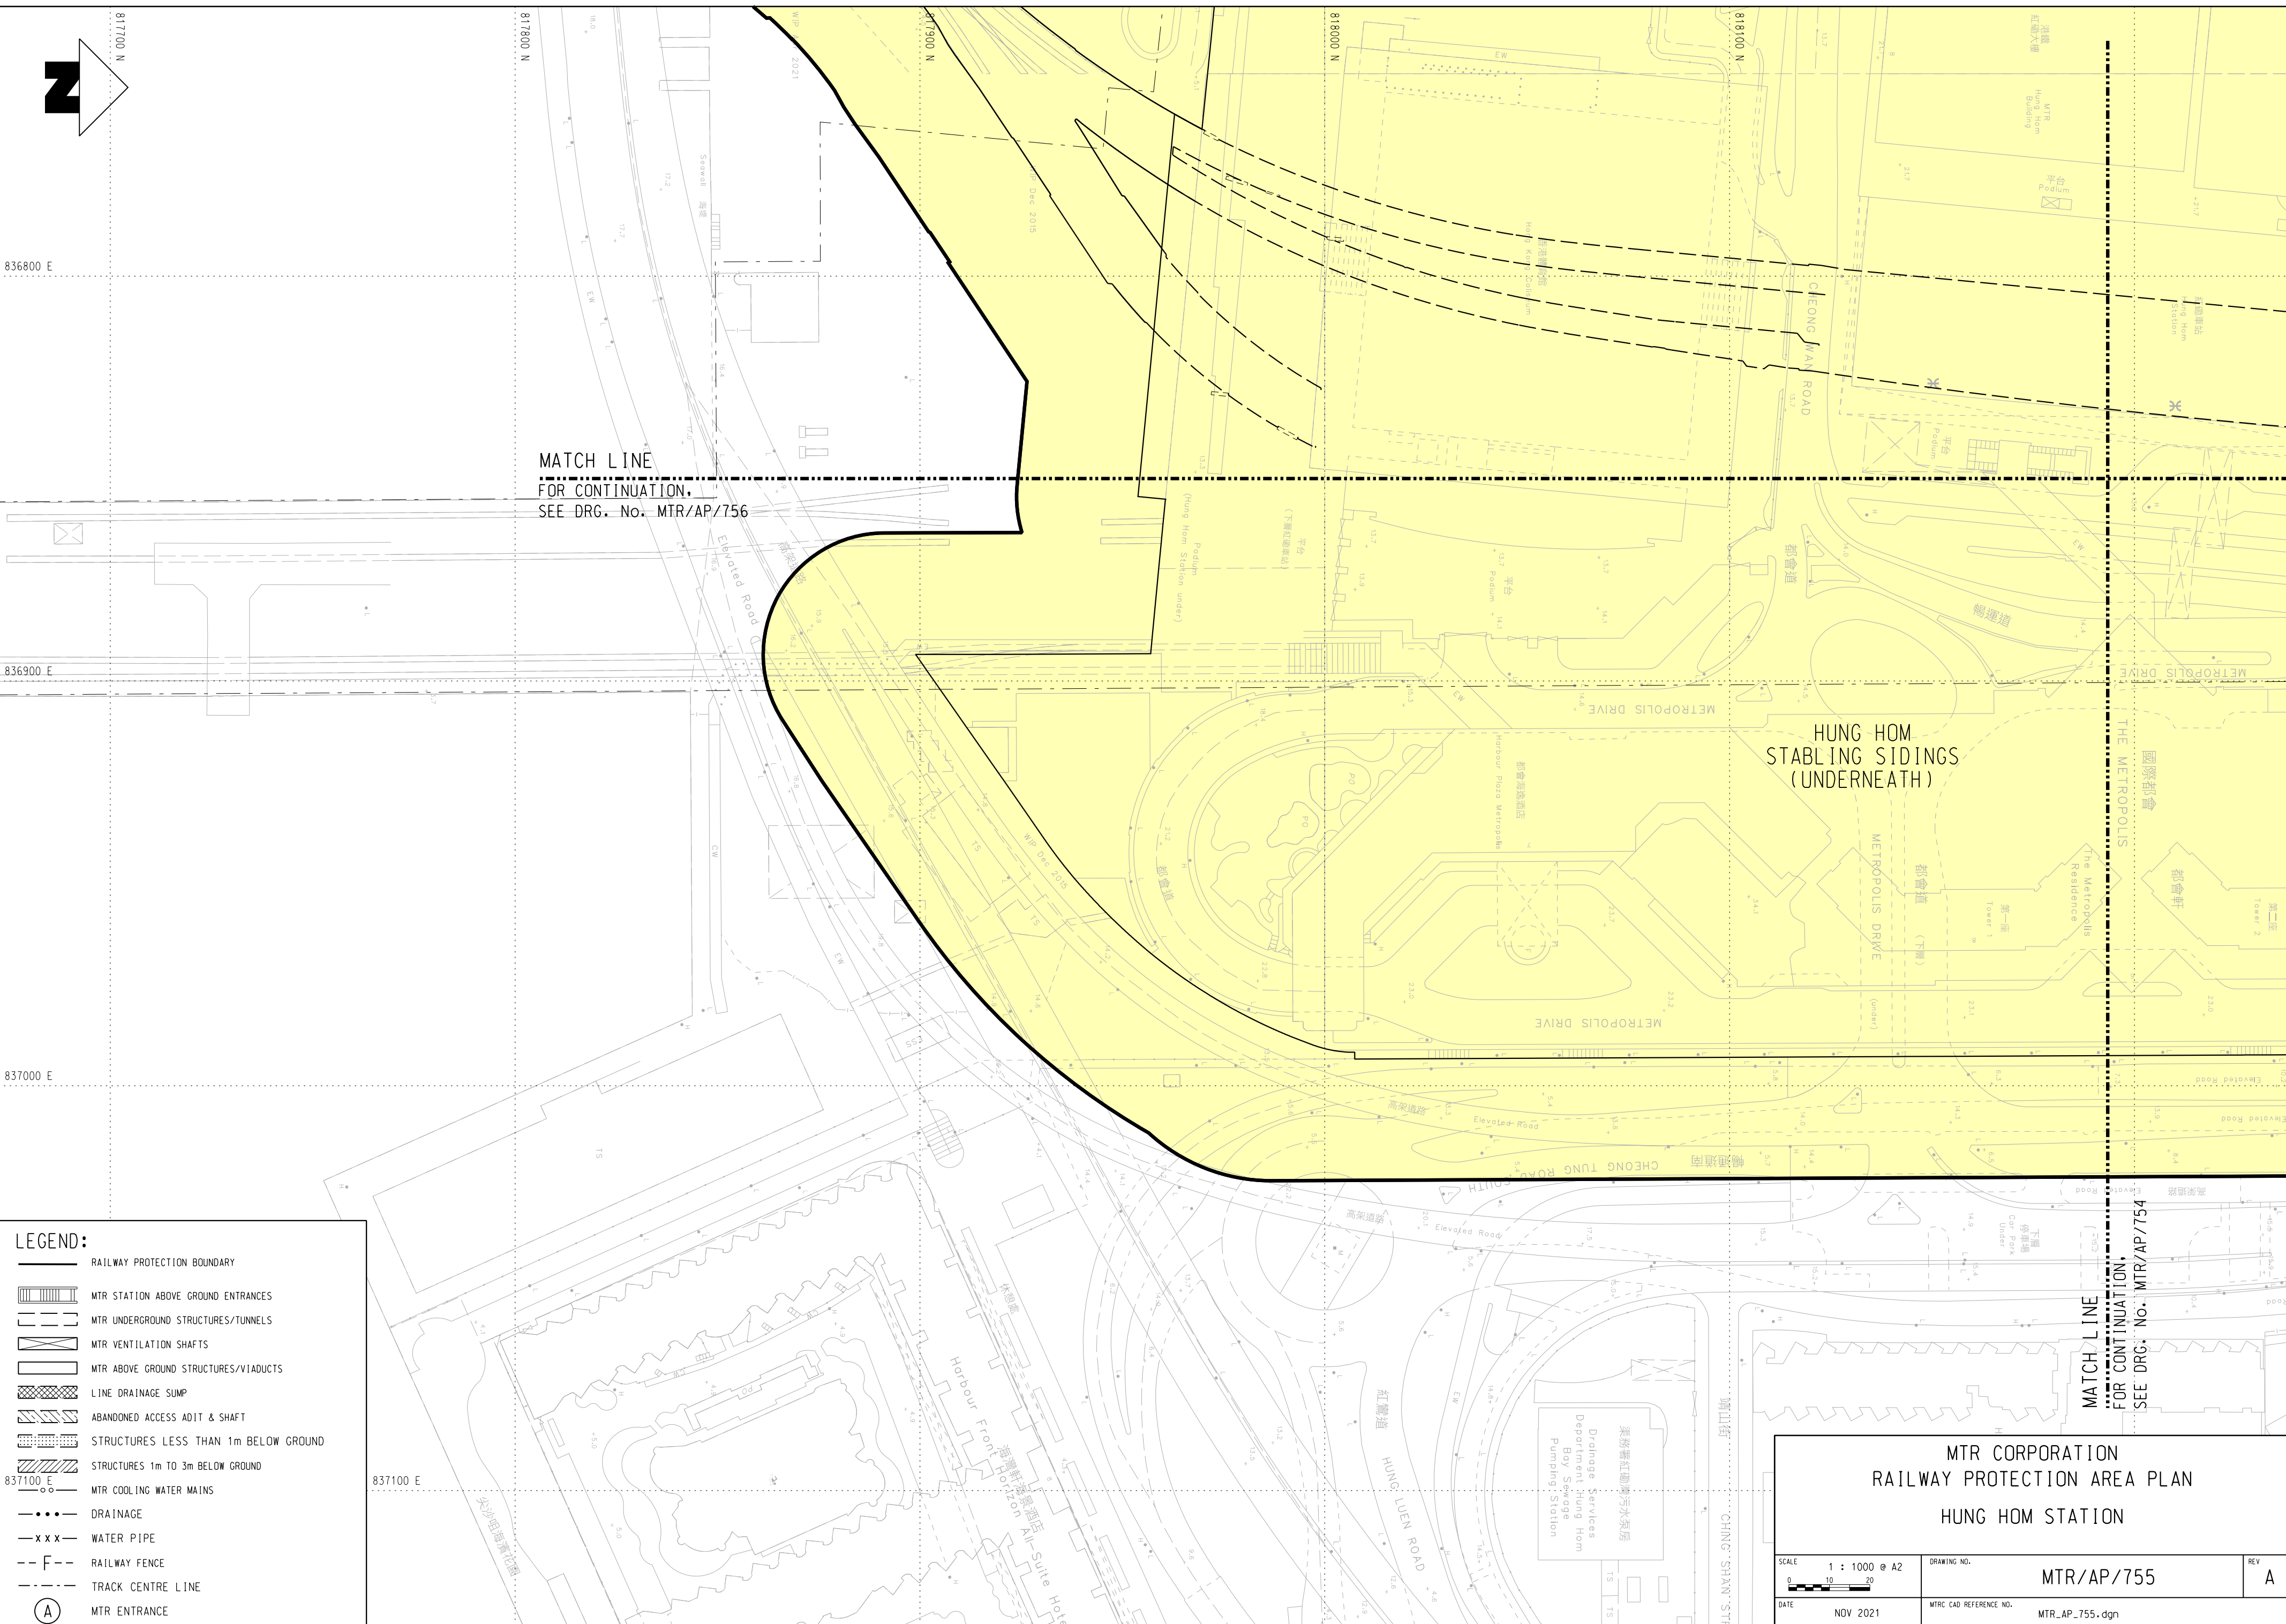

MATCH LINE
 FOR CONTINUATION.
 SEE DRG. No. MTR/AP/756

MATCH LINE
 FOR CONTINUATION.
 SEE DRG. No. MTR/AP/754

LEGEND:

- RAILWAY PROTECTION BOUNDARY
- MTR STATION ABOVE GROUND ENTRANCES
- MTR UNDERGROUND STRUCTURES/TUNNELS
- MTR VENTILATION SHAFTS
- MTR ABOVE GROUND STRUCTURES/VIADUCTS
- LINE DRAINAGE SUMP
- ABANDONED ACCESS ADIT & SHAFT
- STRUCTURES LESS THAN 1m BELOW GROUND
- STRUCTURES 1m TO 3m BELOW GROUND
- MTR COOLING WATER MAINS
- DRAINAGE
- WATER PIPE
- RAILWAY FENCE
- TRACK CENTRE LINE
- MTR ENTRANCE

**MTR CORPORATION
 RAILWAY PROTECTION AREA PLAN
 HUNG HOM STATION**

SCALE 1 : 1000 @ A2	DRAWING NO. MTR/AP/755	REV A
DATE NOV 2021	MTR CAD REFERENCE NO. MTR_AP_755.dgn	