


PLOT DRG: G:\OAS\station\81\_sss\workspace\Pitctg\PDF Color\_600dpi\with\_level\export\_13227.pltcf9  
 MODELNAME: Default PRINTED BY: n052930 #/05/2022 1407455  
 FILENAME: \\pascadfs01\CAD\DD\UP RP Plan\Ar-ee\Plan\TLM\_RPAP\MTR\_AP\_756.dgn

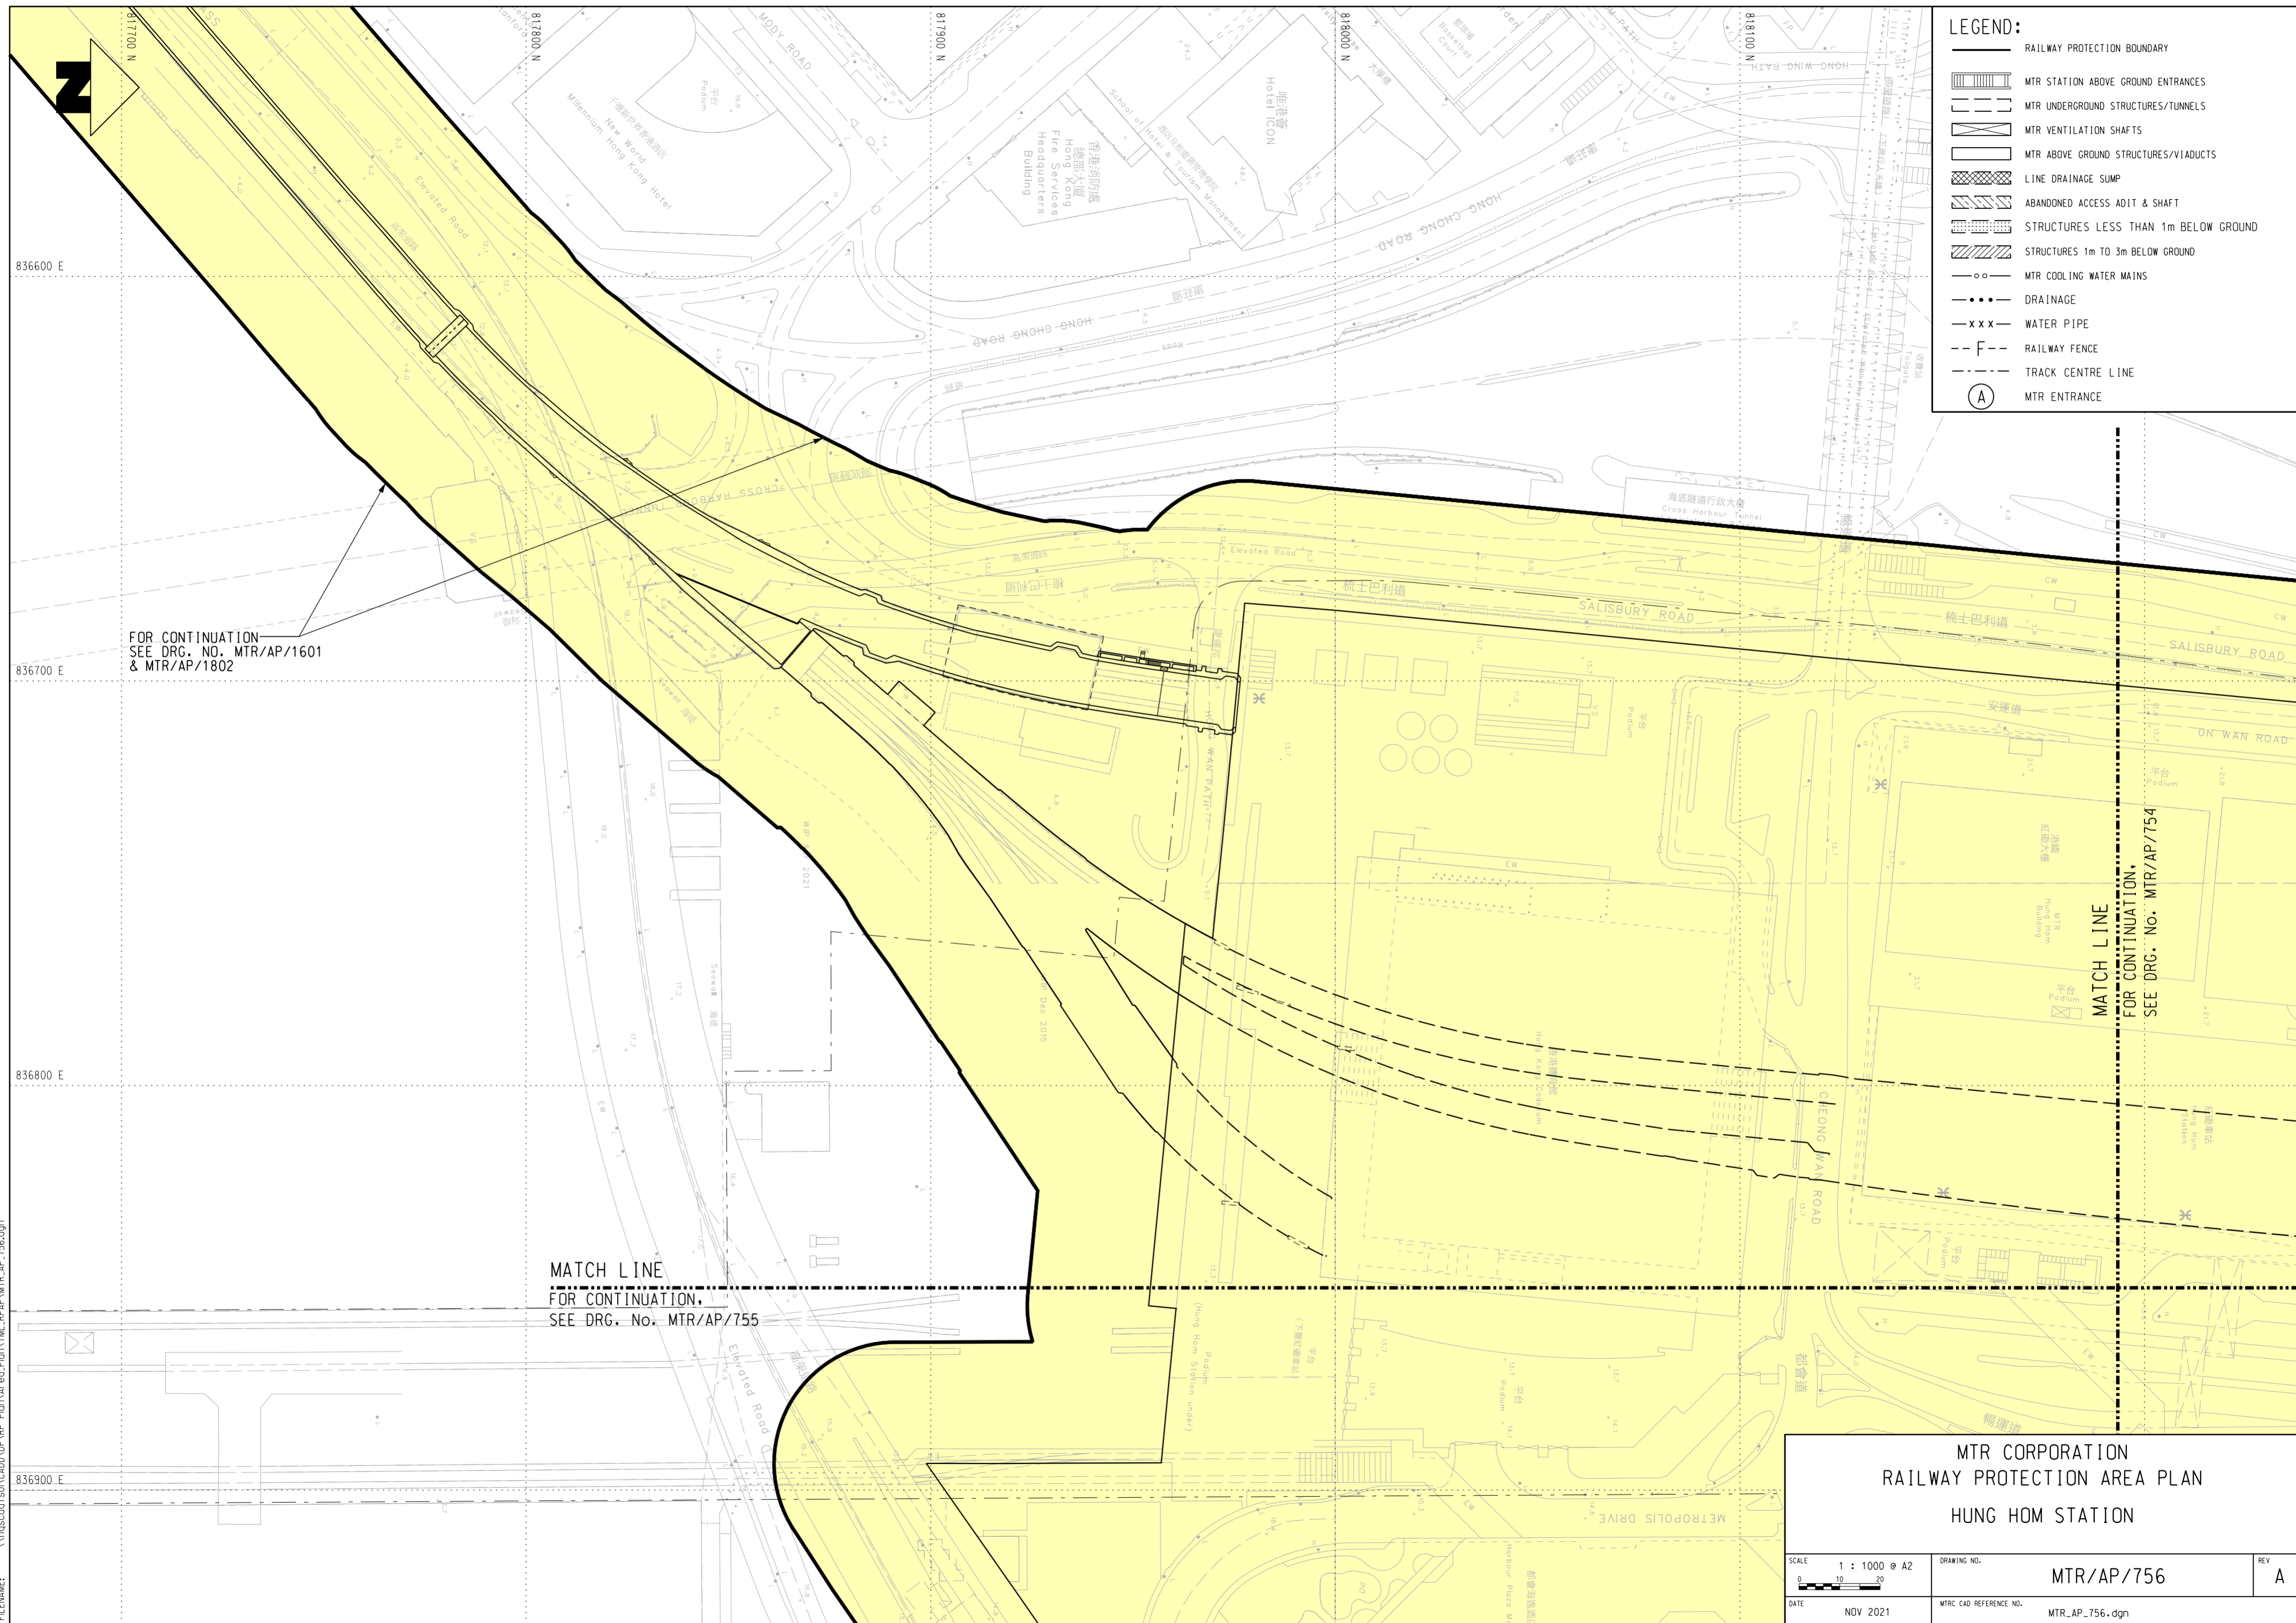

**LEGEND:**

- RAILWAY PROTECTION BOUNDARY
- MTR STATION ABOVE GROUND ENTRANCES
- MTR UNDERGROUND STRUCTURES/TUNNELS
- MTR VENTILATION SHAFTS
- MTR ABOVE GROUND STRUCTURES/VIADUCTS
- LINE DRAINAGE SUMP
- ABANDONED ACCESS ADIT & SHAFT
- STRUCTURES LESS THAN 1m BELOW GROUND
- STRUCTURES 1m TO 3m BELOW GROUND
- MTR COOLING WATER MAINS
- DRAINAGE
- WATER PIPE
- RAILWAY FENCE
- TRACK CENTRE LINE
- MTR ENTRANCE

**MTR CORPORATION  
RAILWAY PROTECTION AREA PLAN  
HUNG HOM STATION**

SCALE 1 : 1000 @ A2 	DRAWING NO. <b>MTR/AP/756</b>	REV <b>A</b>
DATE NOV 2021	MTR CAD REFERENCE NO. MTR_AP_756.dgn	